
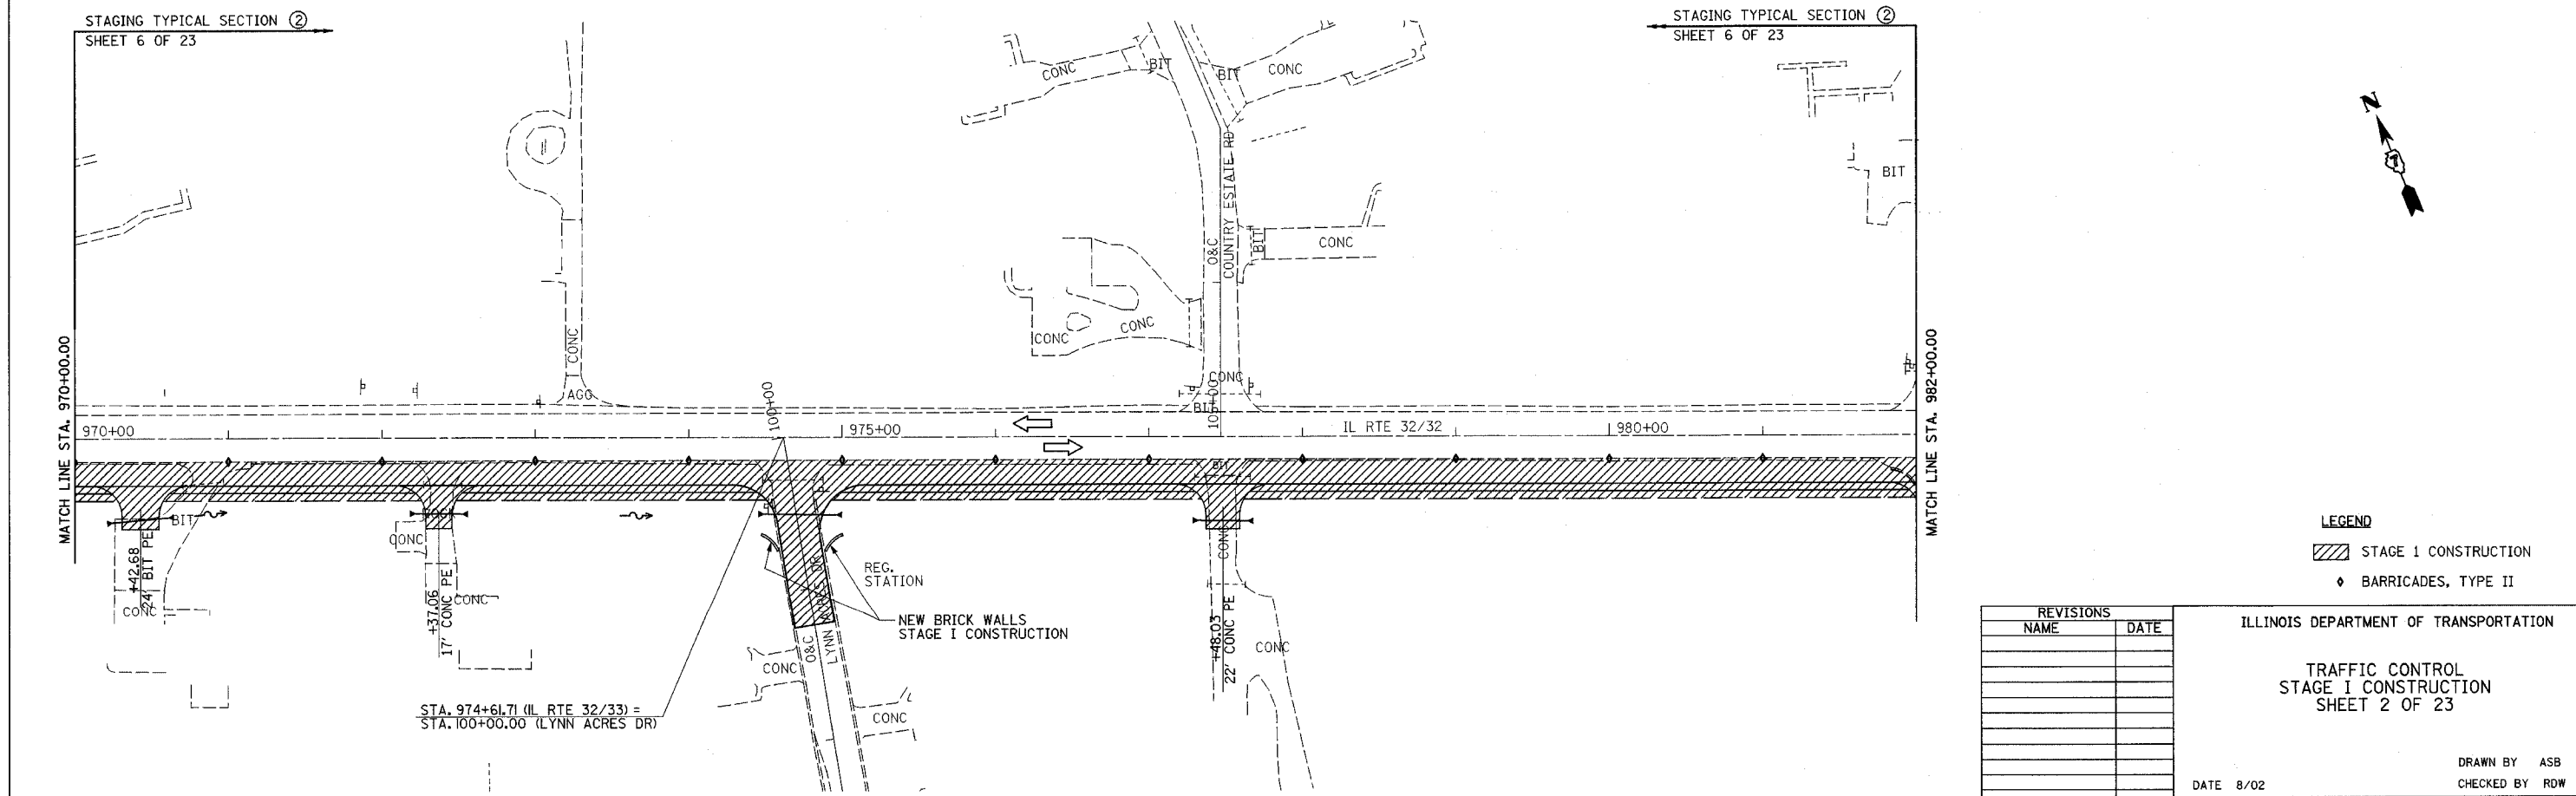
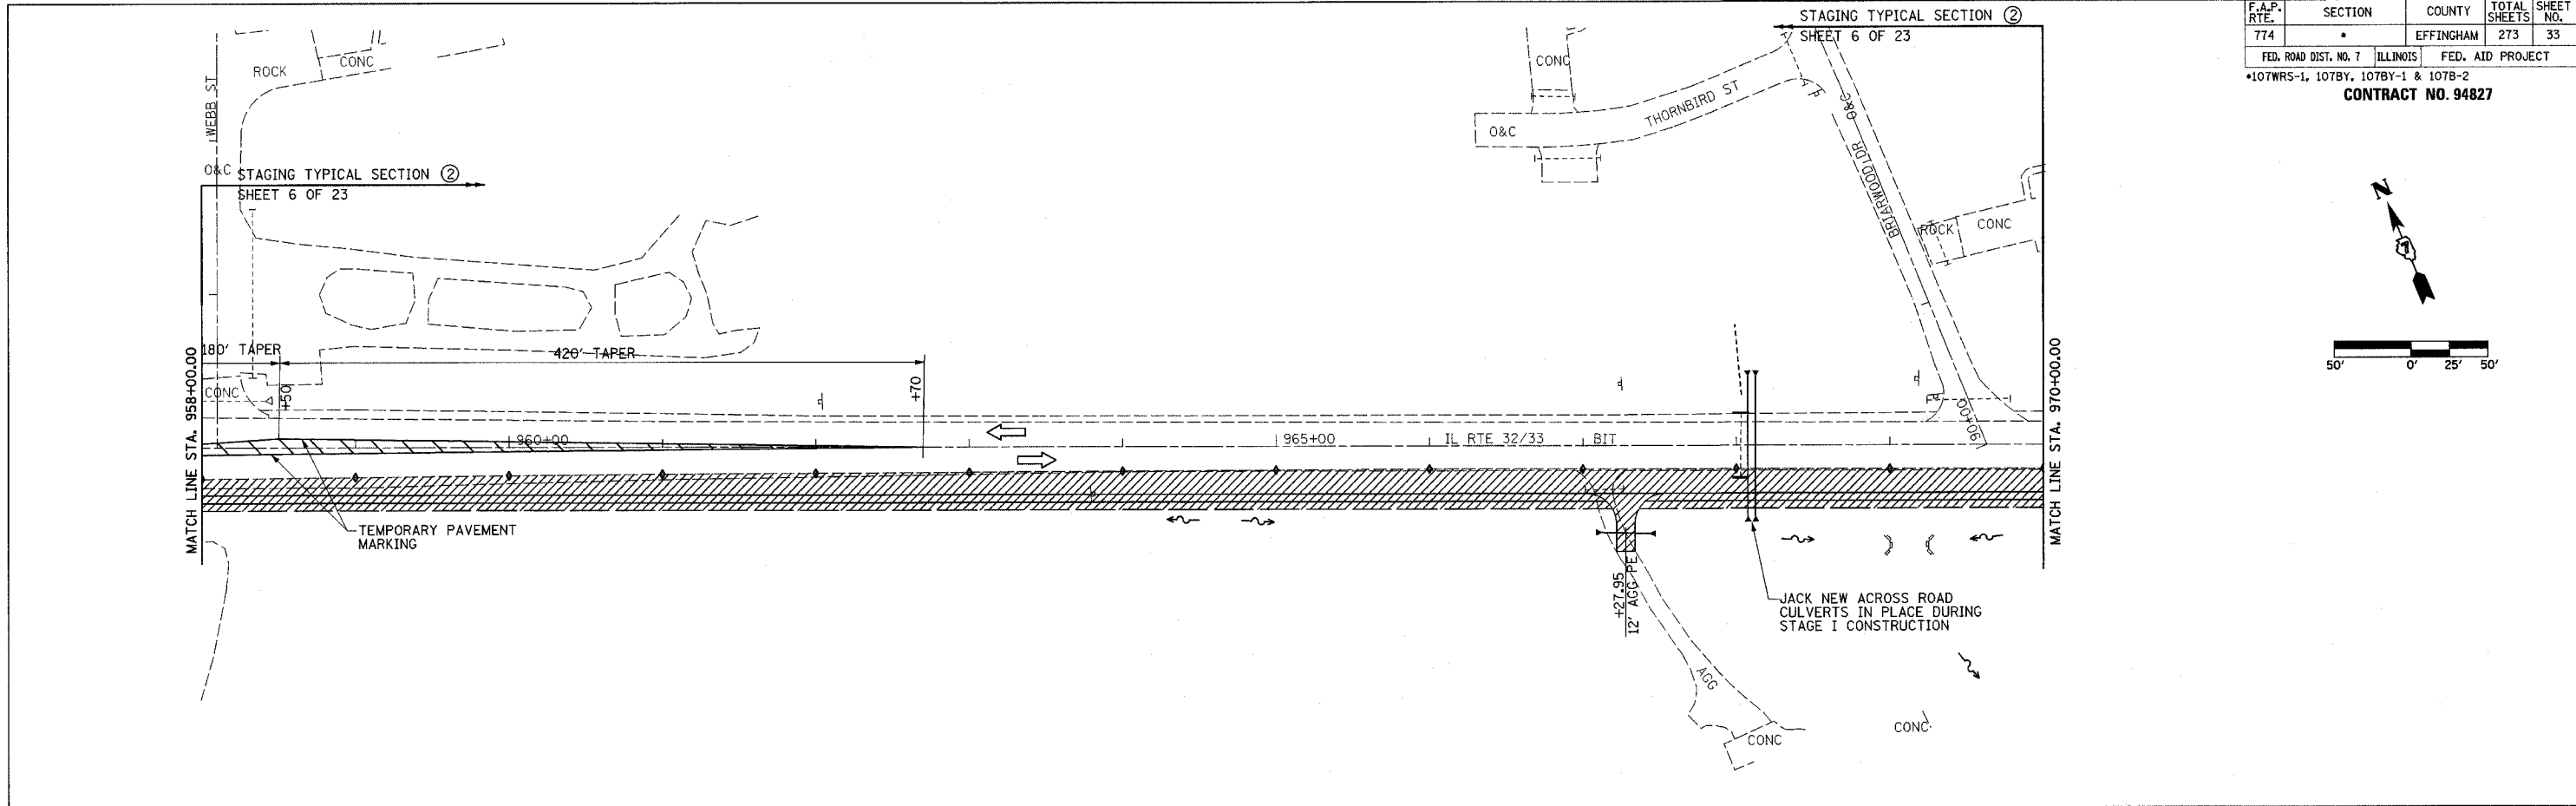


F.A.P. RTE.	SECTION	COUNTY	TOTAL SHEETS	SHEET NO.
774	.	EFFINGHAM	273	33
FED. ROAD DIST. NO. 7		ILLINOIS	FED. AID PROJECT	
•107WRS-1, 107BY, 107BY-1 & 107B-2		CONTRACT NO. 94827		

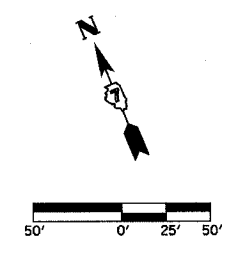

LEGEND
 [Hatched Box] STAGE 1 CONSTRUCTION
 [Diamond] BARRICADES, TYPE II

REVISIONS	
NAME	DATE

ILLINOIS DEPARTMENT OF TRANSPORTATION
 TRAFFIC CONTROL
 STAGE I CONSTRUCTION
 SHEET 2 OF 23
 DATE 8/02
 DRAWN BY ASB
 CHECKED BY RDW