
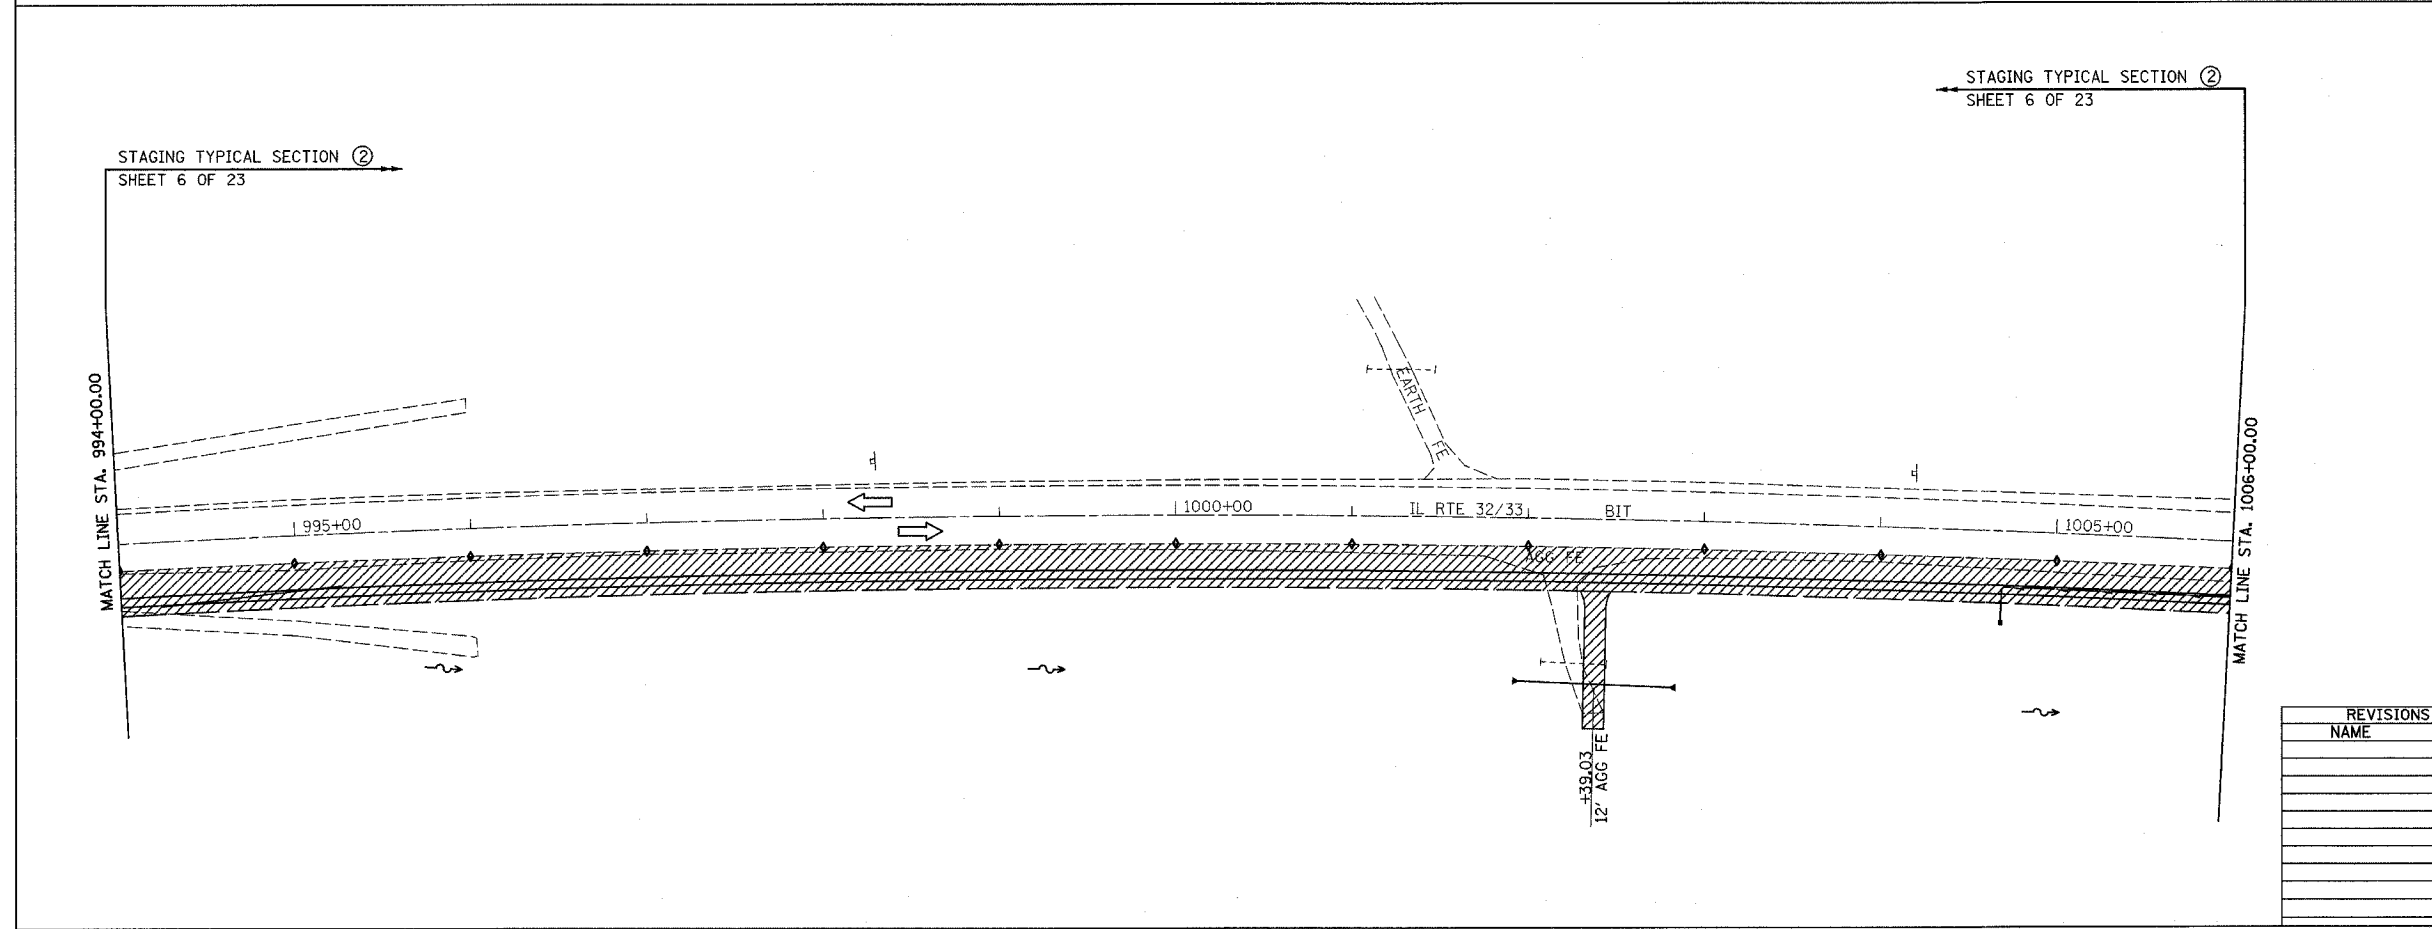
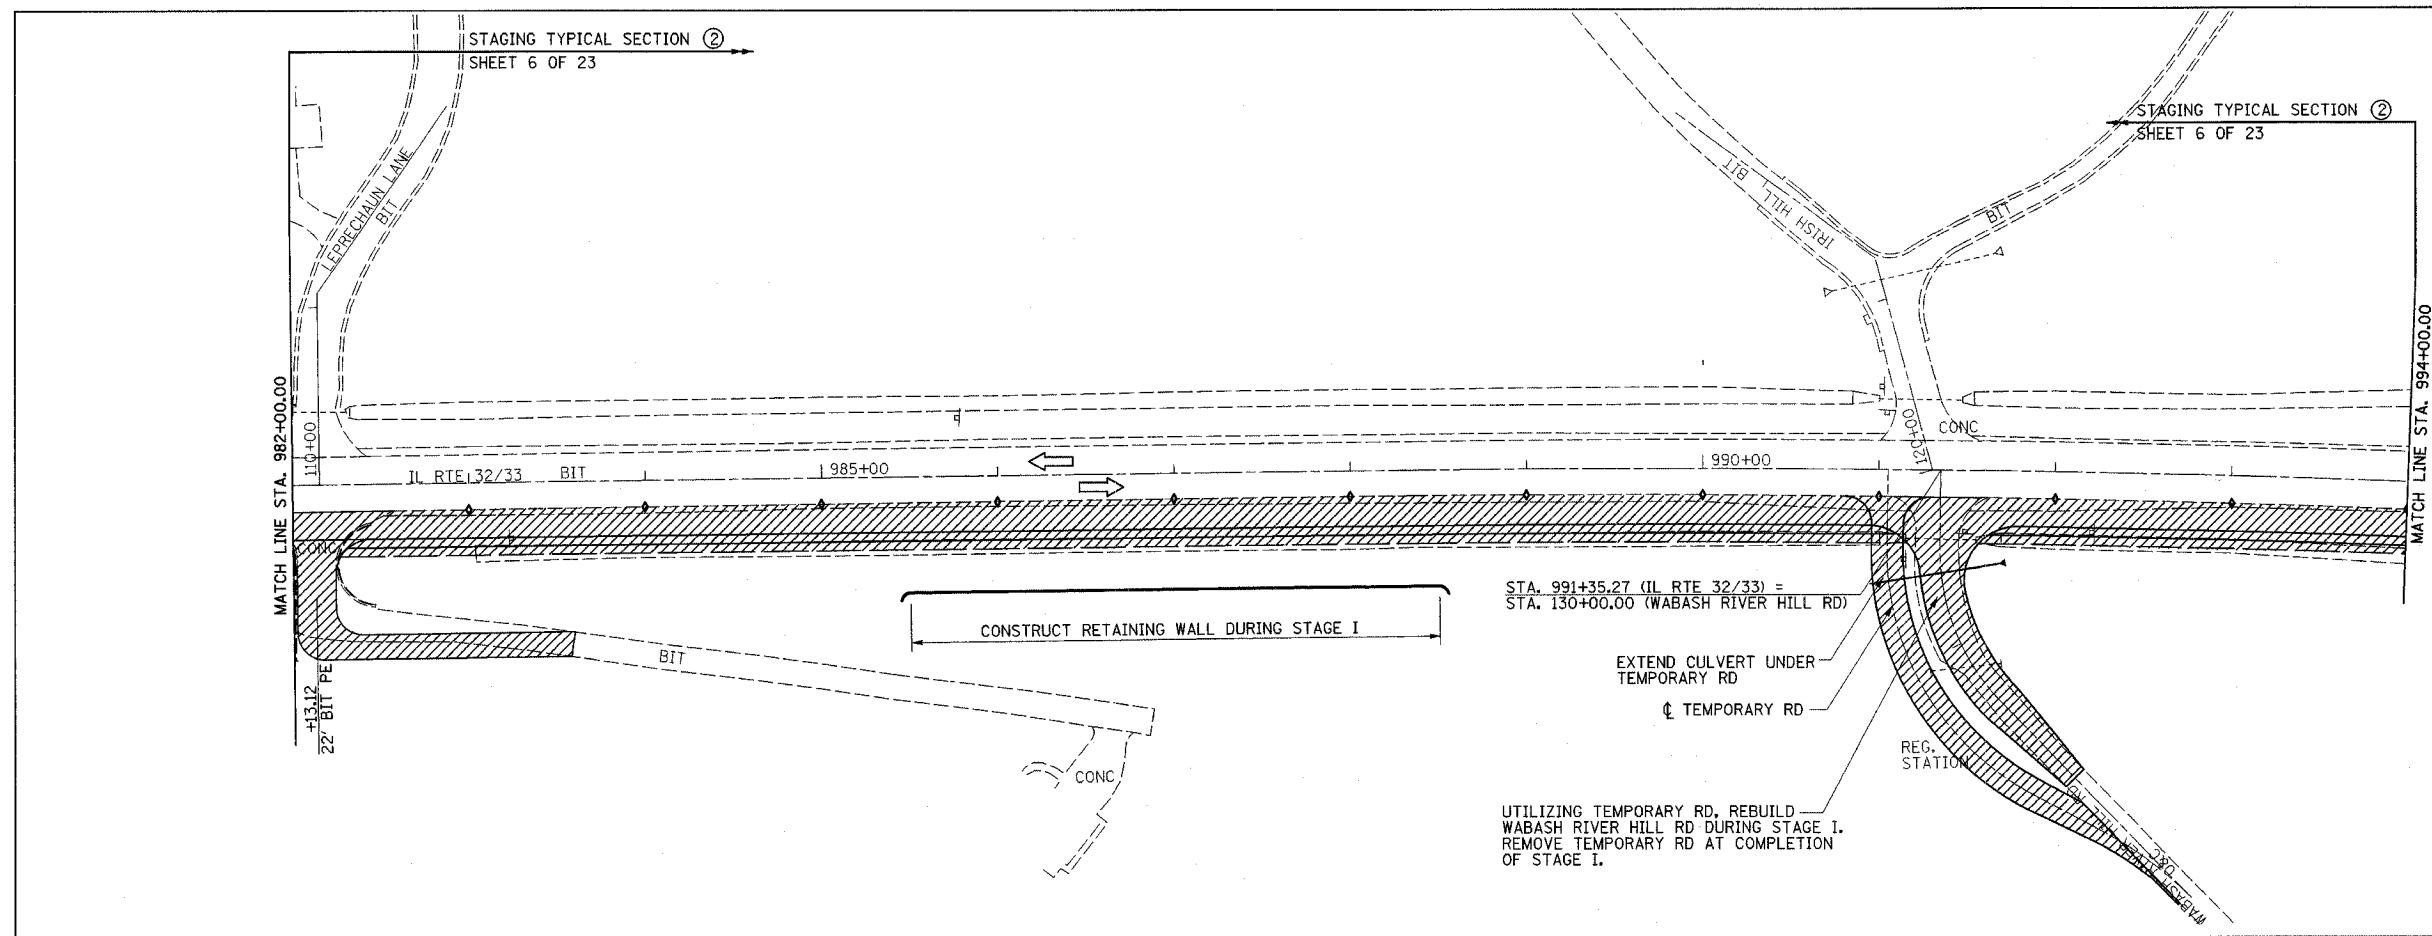


F.A.P. RTE.	SECTION	COUNTY	TOTAL SHEETS	SHEET NO.
774	*	EFFINGHAM	273	34
FED. ROAD DIST. NO. 7		ILLINOIS	FED. AID PROJECT	
*107WRS-1, 107BY, 107BY-1 & 107B-2		CONTRACT NO. 94827		

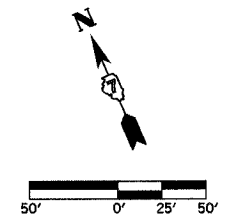

- LEGEND**
- ▨ STAGE 1 CONSTRUCTION
 - ◊ BARRICADES, TYPE II

REVISIONS	
NAME	DATE

ILLINOIS DEPARTMENT OF TRANSPORTATION

TRAFFIC CONTROL
STAGE I CONSTRUCTION
SHEET 3 OF 23

DATE 8/02

DRAWN BY ASB
CHECKED BY RDW