


F.A.P. RTE.	SECTION	COUNTY	TOTAL SHEETS	SHEET NO.
774	•	EFFINGHAM	273	37
FED. ROAD DIST. NO. 7 ILLINOIS FED. AID PROJECT				
•107 WRS-1, 107BY, 107BY-1 & 107B-2				
<b>CONTRACT NO. 94827</b>				

TYPICAL SECTION ① NOT USED

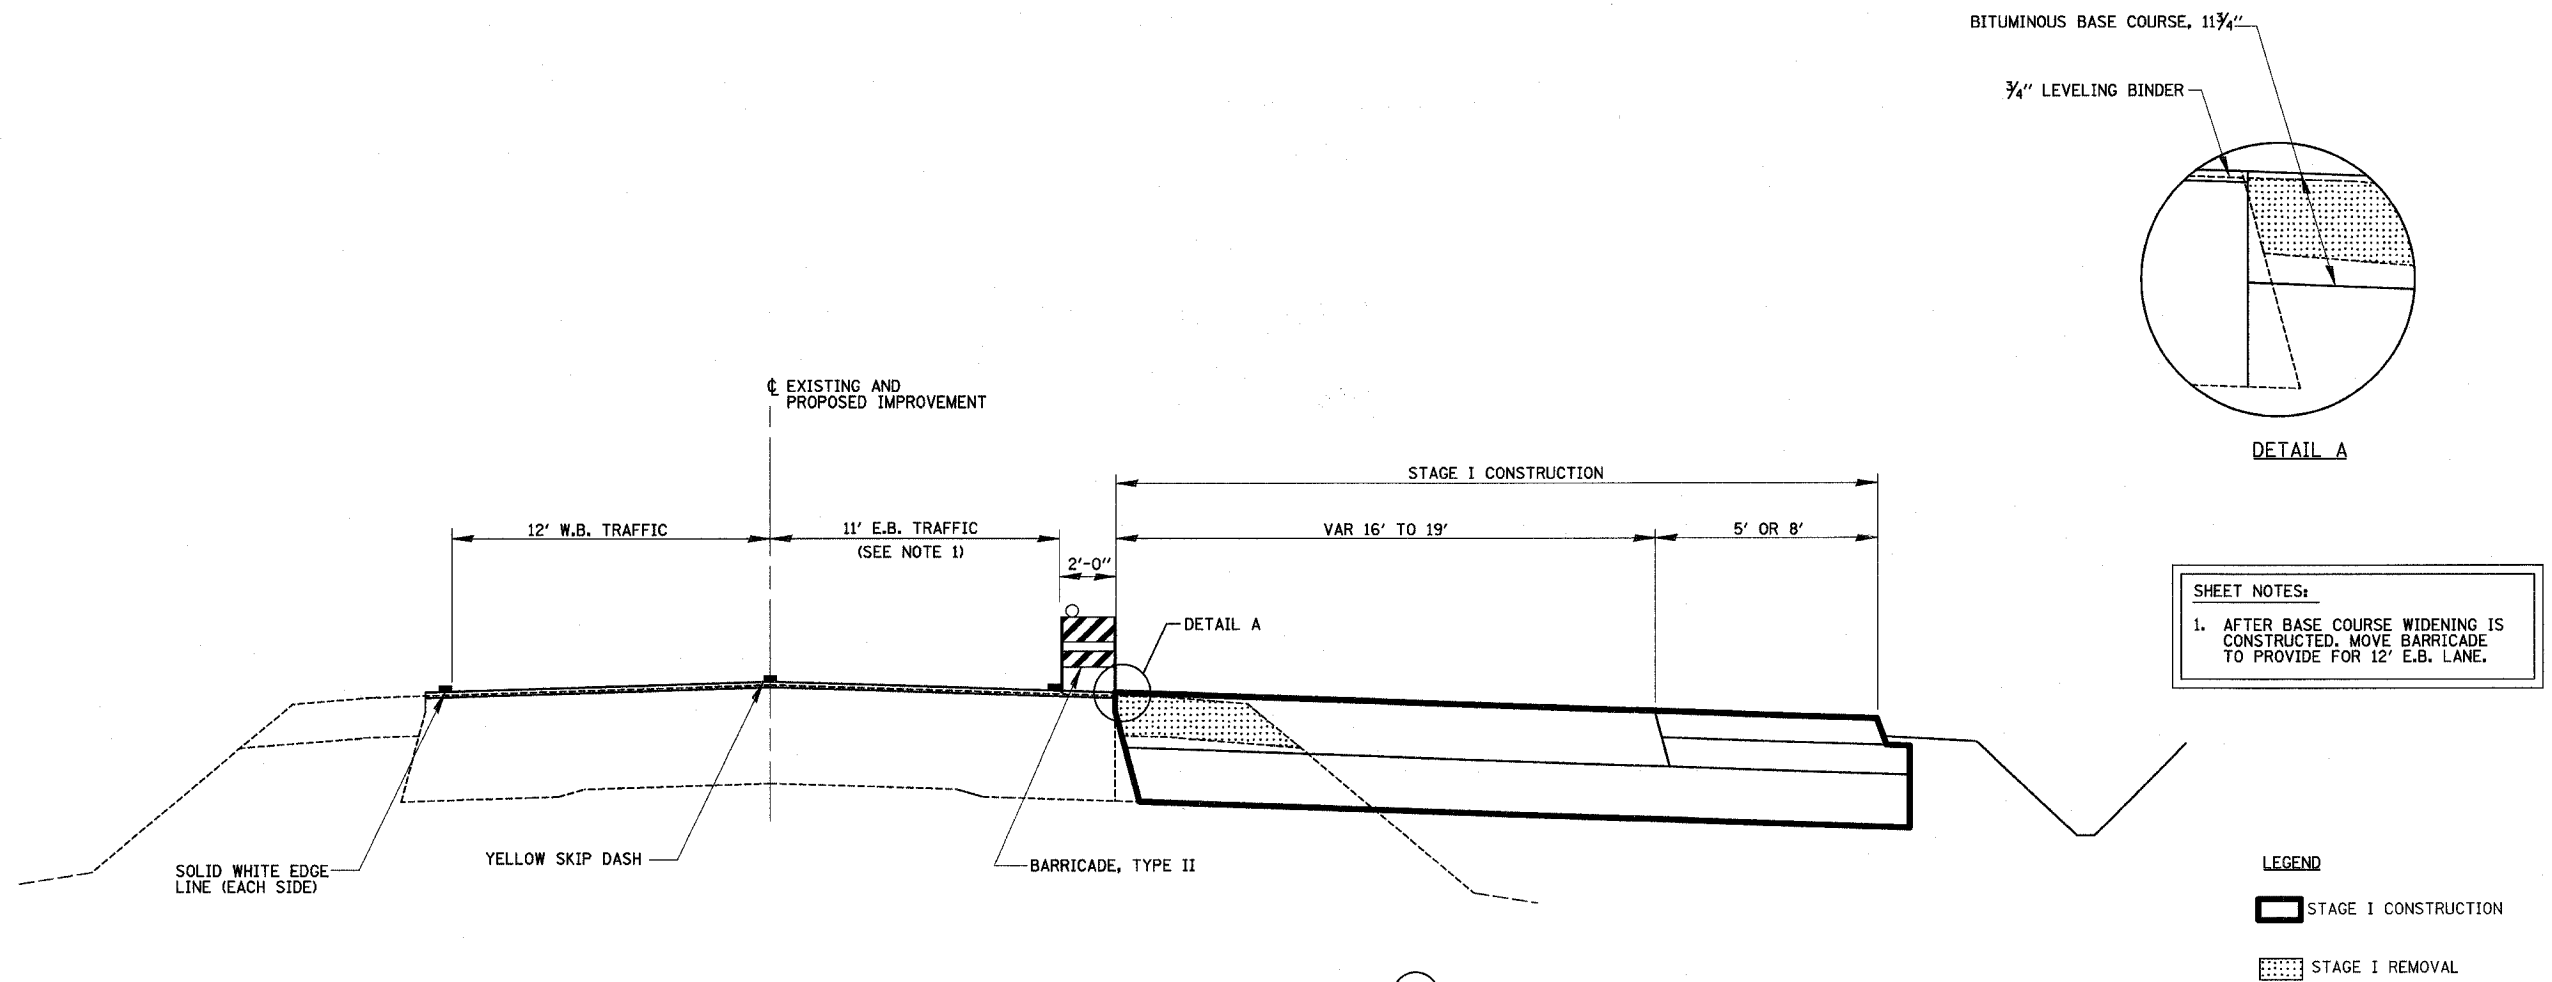

**SHEET NOTES:**

- AFTER BASE COURSE WIDENING IS CONSTRUCTED, MOVE BARRICADE TO PROVIDE FOR 12' E.B. LANE.

**PROPOSED TRAFFIC CONTROL TYPICAL SECTION ②**  
 STA. 942+50.00 TO STA. 1007+60  
 STA. 1022+06 TO STA. 40+10  
 STATION EQUATION: STA. 1039+00.00 BK = STA. 39+00.00 AH

REVISIONS	
NAME	DATE

ILLINOIS DEPARTMENT OF TRANSPORTATION

TYPICAL SECTIONS  
 STAGE I  
 SHEET 6 OF 23

DATE 8/02

DRAWN BY MLO  
 CHECKED BY SJK