
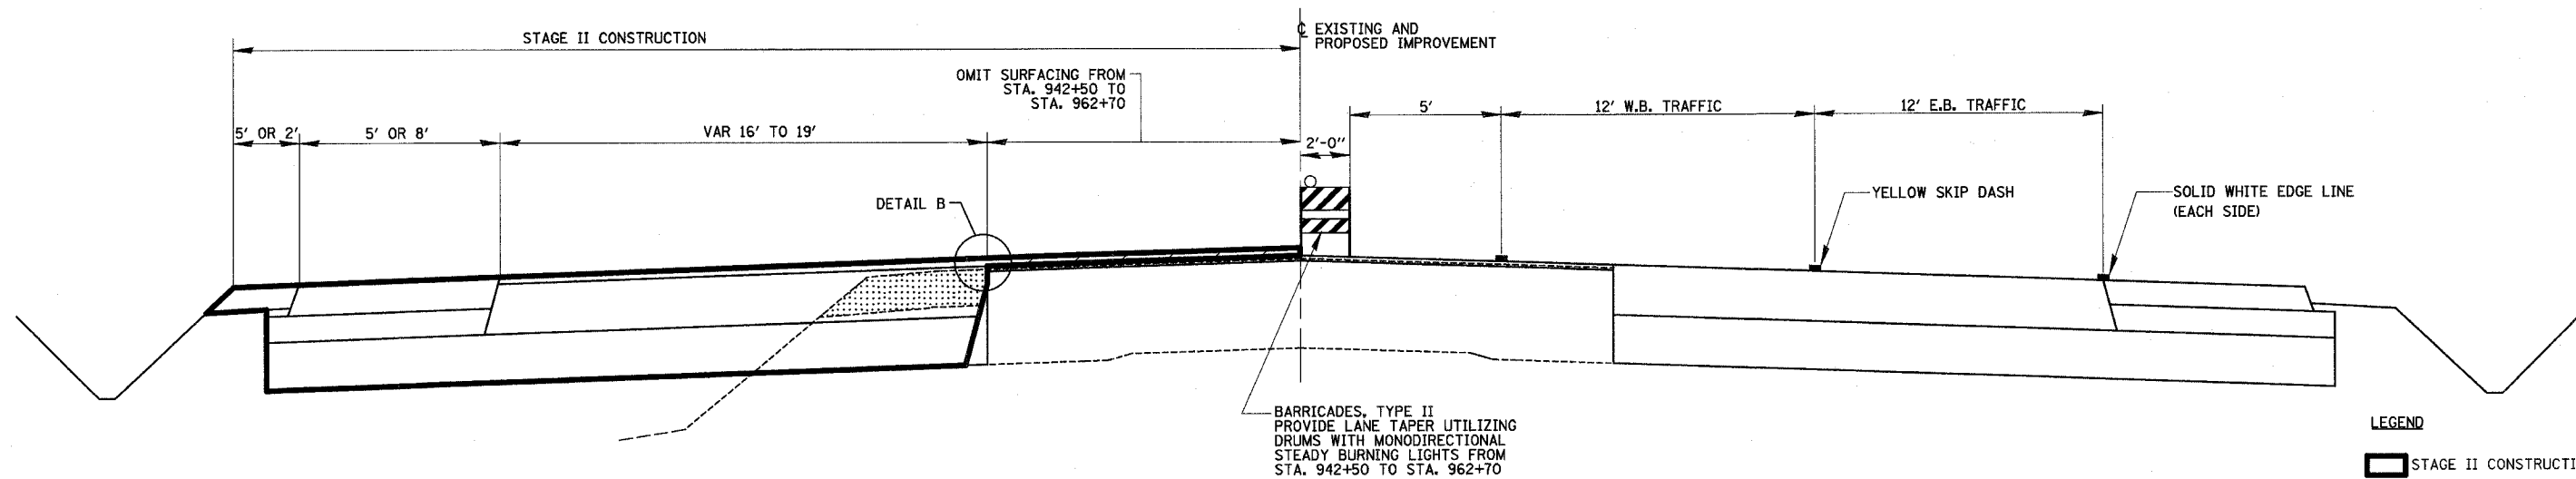


F.A.P. RTE.	SECTION	COUNTY	TOTAL SHEETS	SHEET NO.
774	*	EFFINGHAM	273	45
FED. ROAD DIST. NO. 7 ILLINOIS		FED. AID PROJECT		
*107 WRS-1, 107BY, 107BY-1 & 107B-2		CONTRACT NO. 94827		

TYPICAL SECTION (7) NOT USED

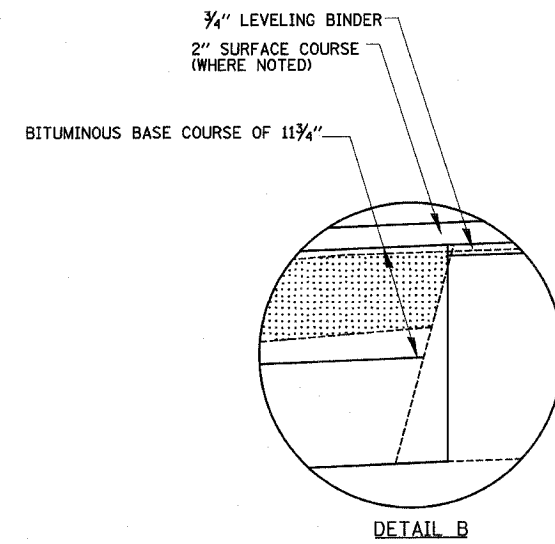

PROPOSED TRAFFIC CONTROL TYPICAL SECTION (8)
STA. 942+50.00 TO STA. 1007+60
STA. 1022+06 TO STA. 1036+00

- LEGEND
- STAGE II CONSTRUCTION
 - STAGE II REMOVAL

REVISIONS	
NAME	DATE

ILLINOIS DEPARTMENT OF TRANSPORTATION

TYPICAL SECTIONS
STAGE II
SHEET 14 OF 23

DRAWN BY MLO
CHECKED BY SJK

DATE 8/02