
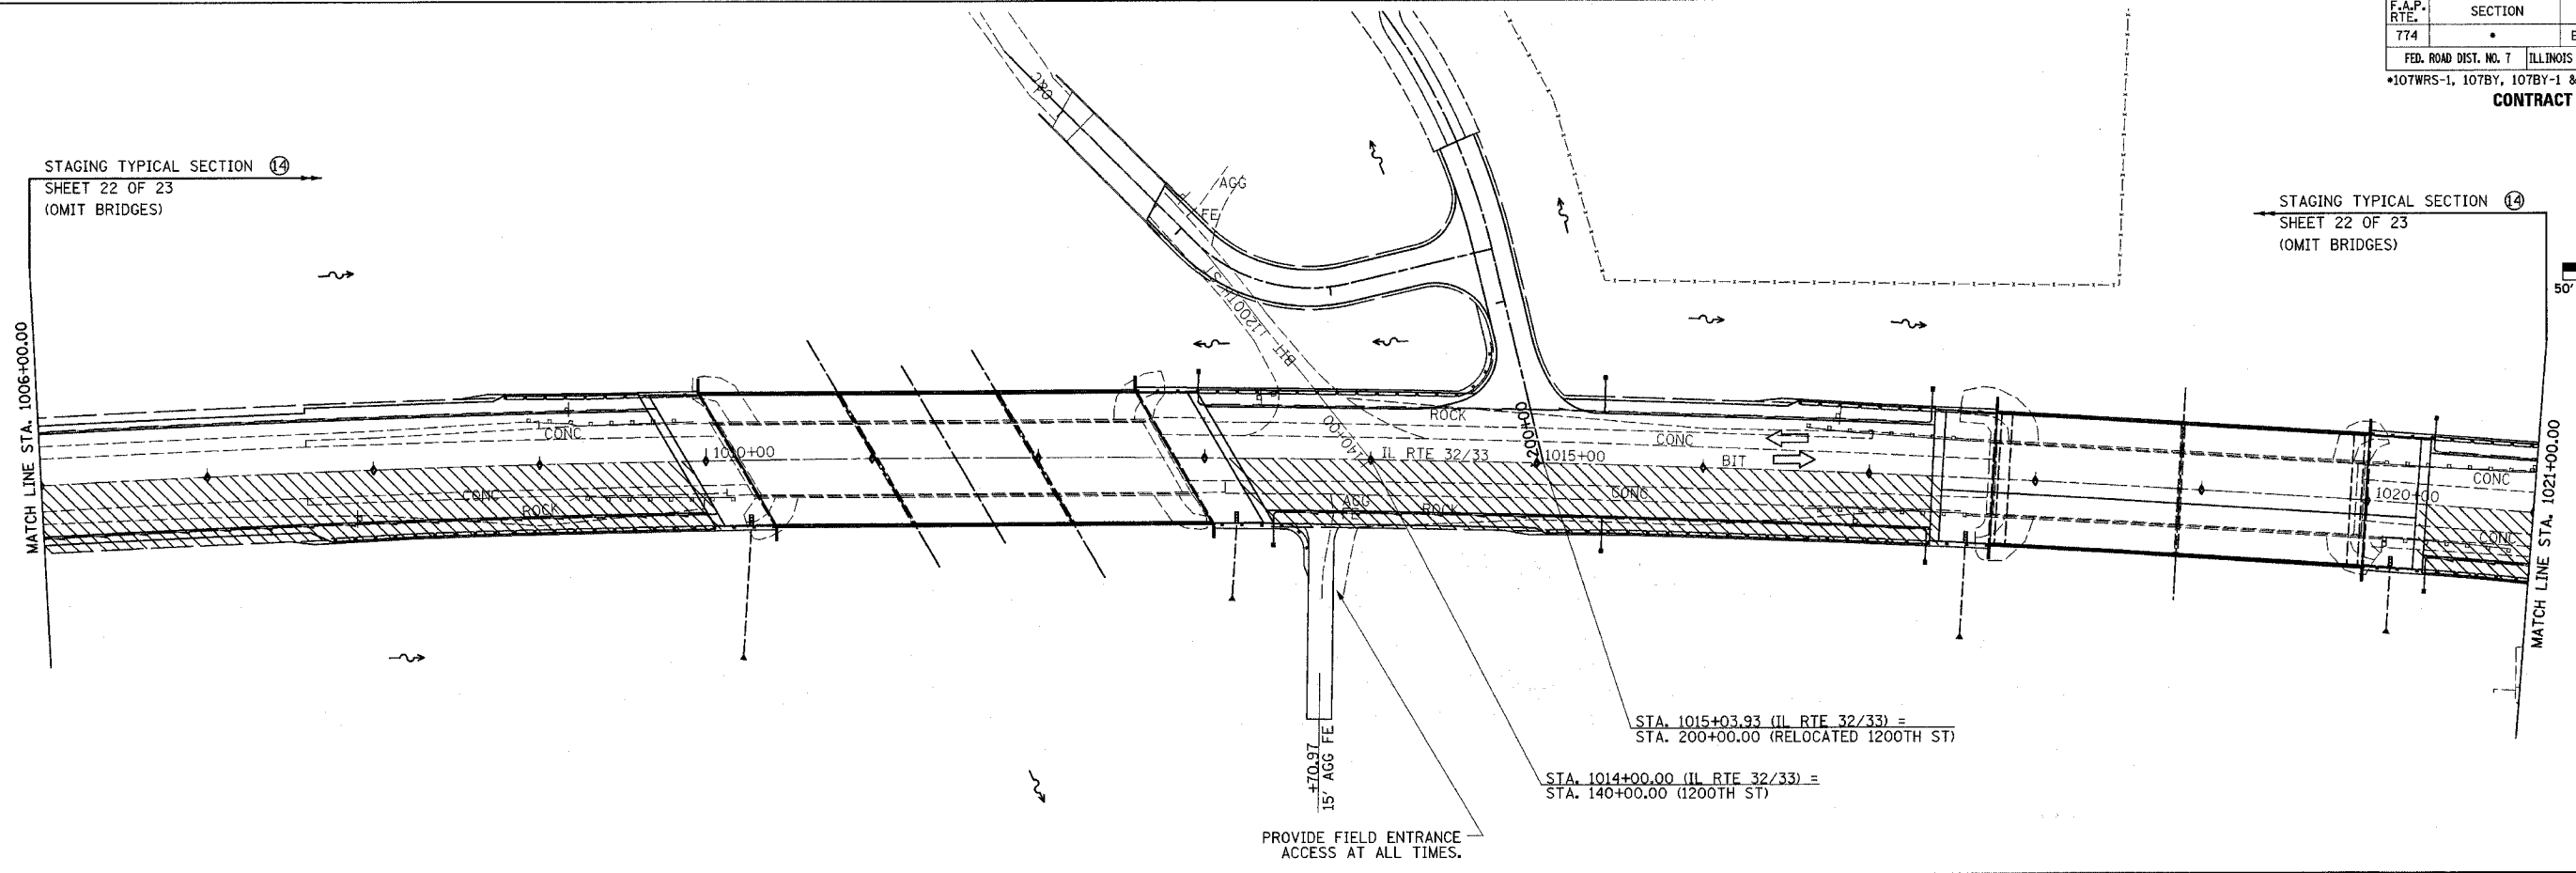


F.A.P. RTE.	SECTION	COUNTY	TOTAL SHEETS	SHEET NO.
774		EFFINGHAM	273	51
FED. ROAD DIST. NO. 7		ILLINOIS	FED. AID PROJECT	
*107WRS-1, 107BY, 107BY-1 & 107B-2		CONTRACT NO. 94827		

STAGING TYPICAL SECTION 14  
SHEET 22 OF 23  
(OMIT BRIDGES)

STAGING TYPICAL SECTION 14  
SHEET 22 OF 23  
(OMIT BRIDGES)

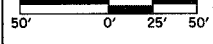


PROVIDE FIELD ENTRANCE ACCESS AT ALL TIMES.

STA. 1015+03.93 (IL RTE 32/33) =  
STA. 200+00.00 (RELOCATED 1200TH ST)

STA. 1014+00.00 (IL RTE 32/33) =  
STA. 140+00.00 (1200TH ST)

STAGING TYPICAL SECTION 14  
SHEET 22 OF 23

STAGING TYPICAL SECTION 14  
SHEET 22 OF 23

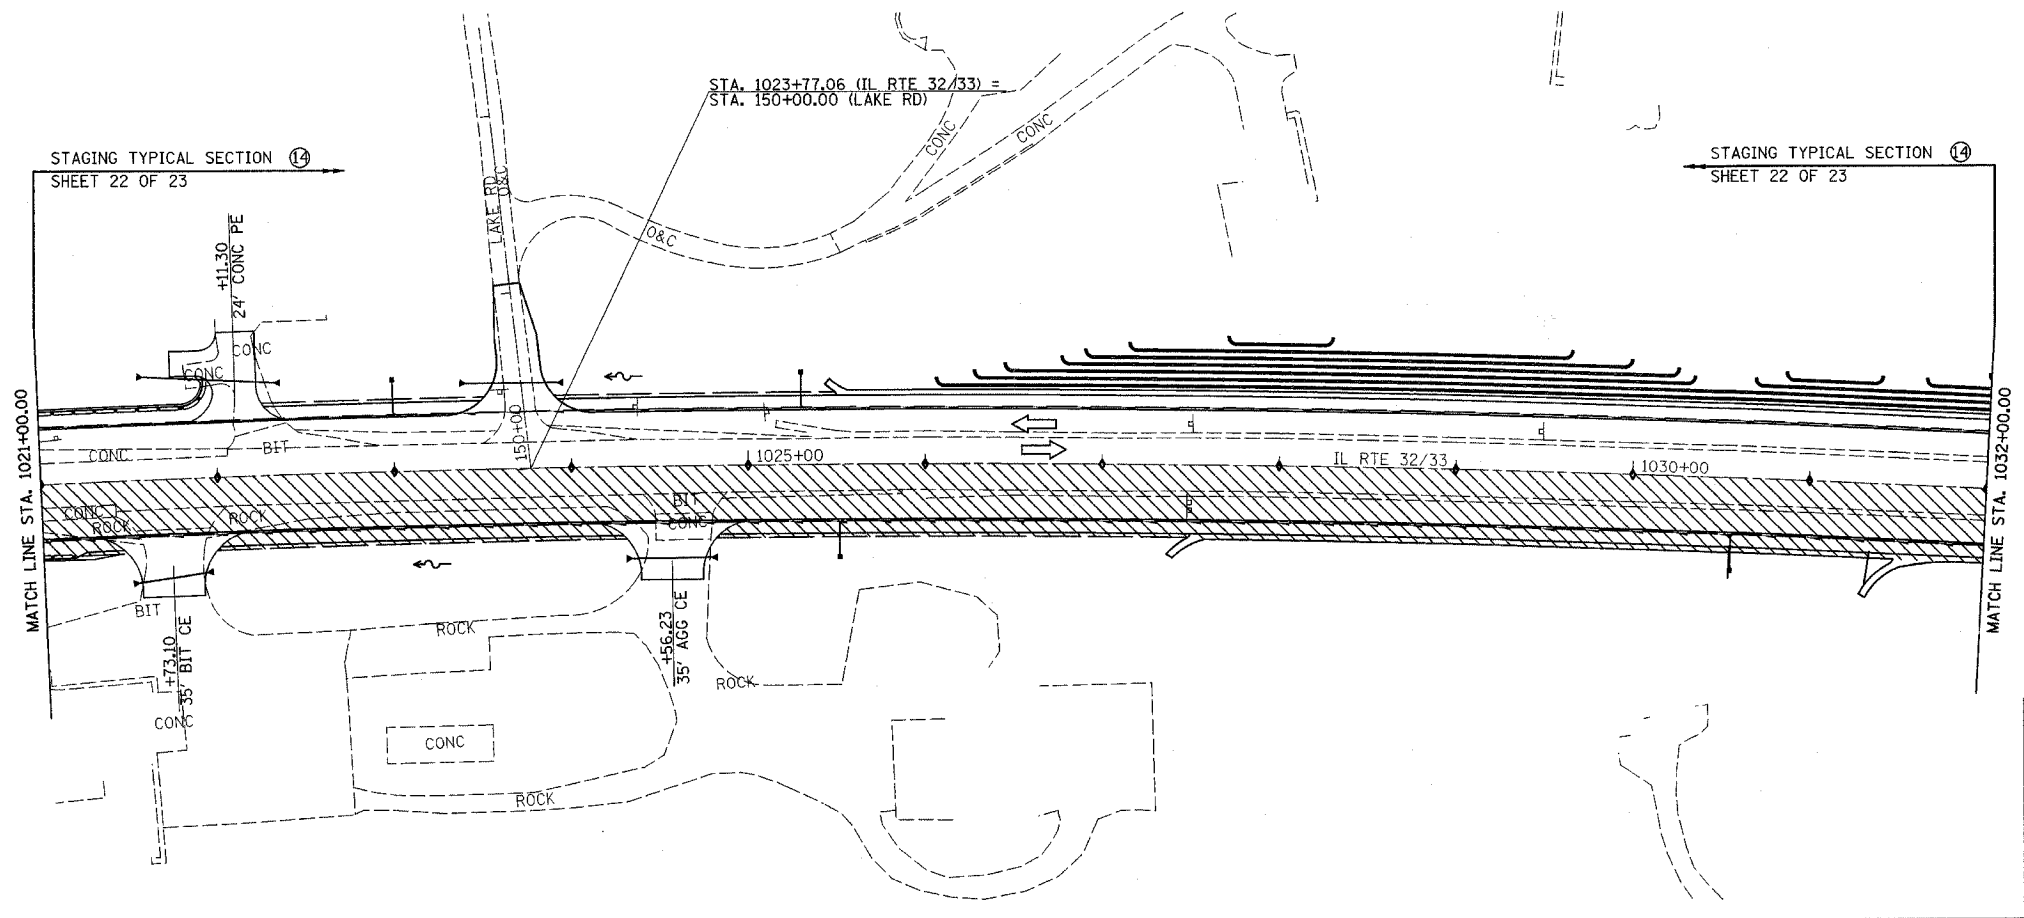

- LEGEND
- STAGE III CONSTRUCTION
  - BARRICADES, TYPE II

REVISIONS	
NAME	DATE

ILLINOIS DEPARTMENT OF TRANSPORTATION

TRAFFIC CONTROL  
STAGE III CONSTRUCTION  
SHEET 20 OF 23

DATE 8/02  
DRAWN BY ASB  
CHECKED BY RDW