
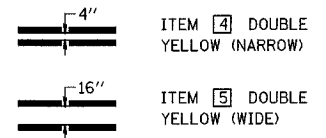
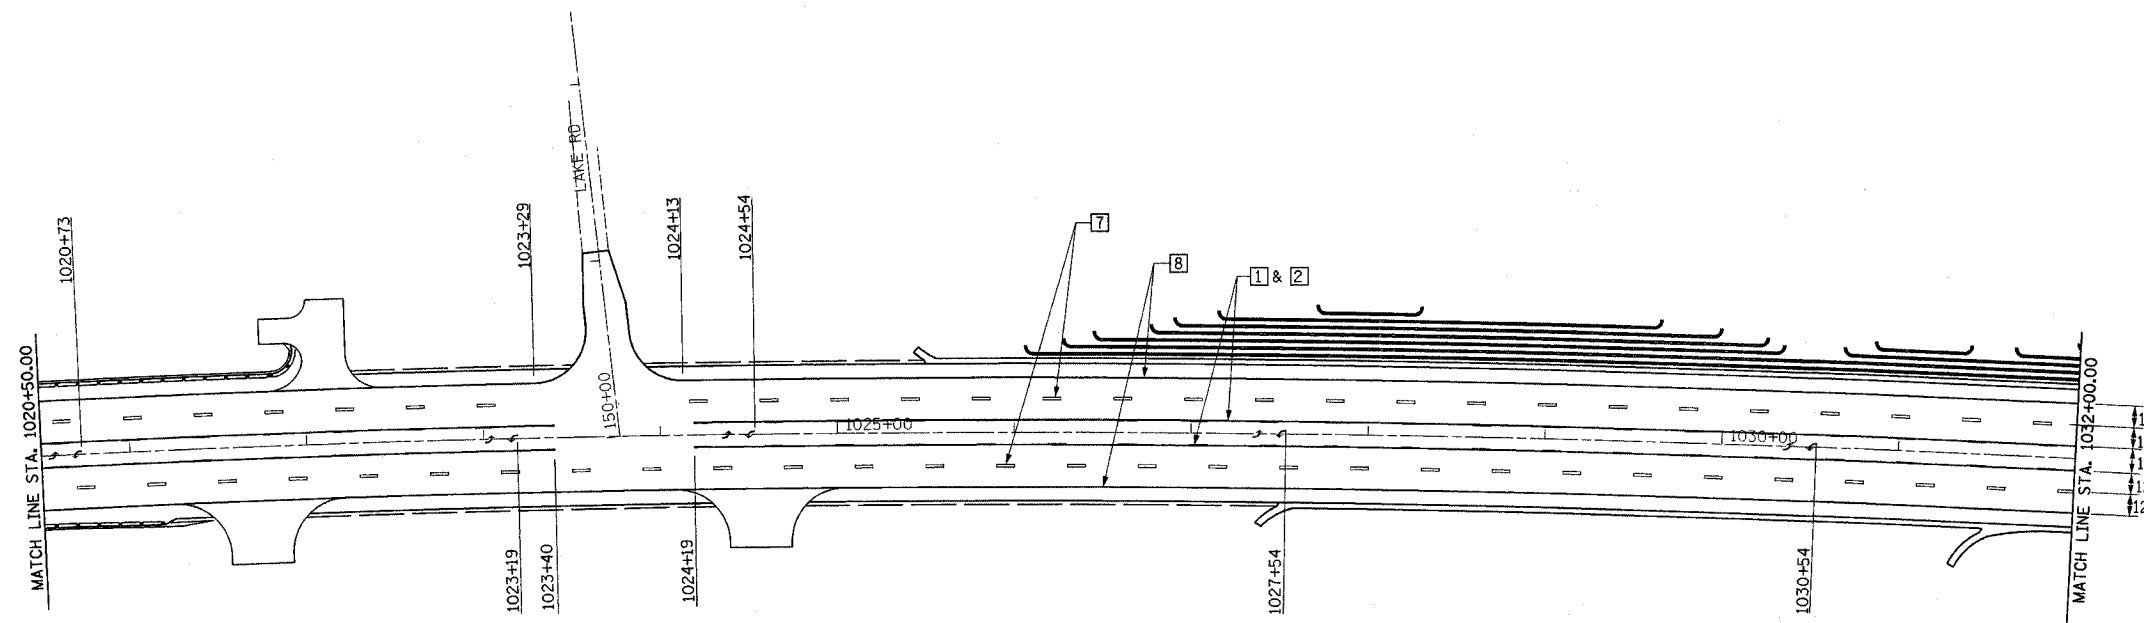
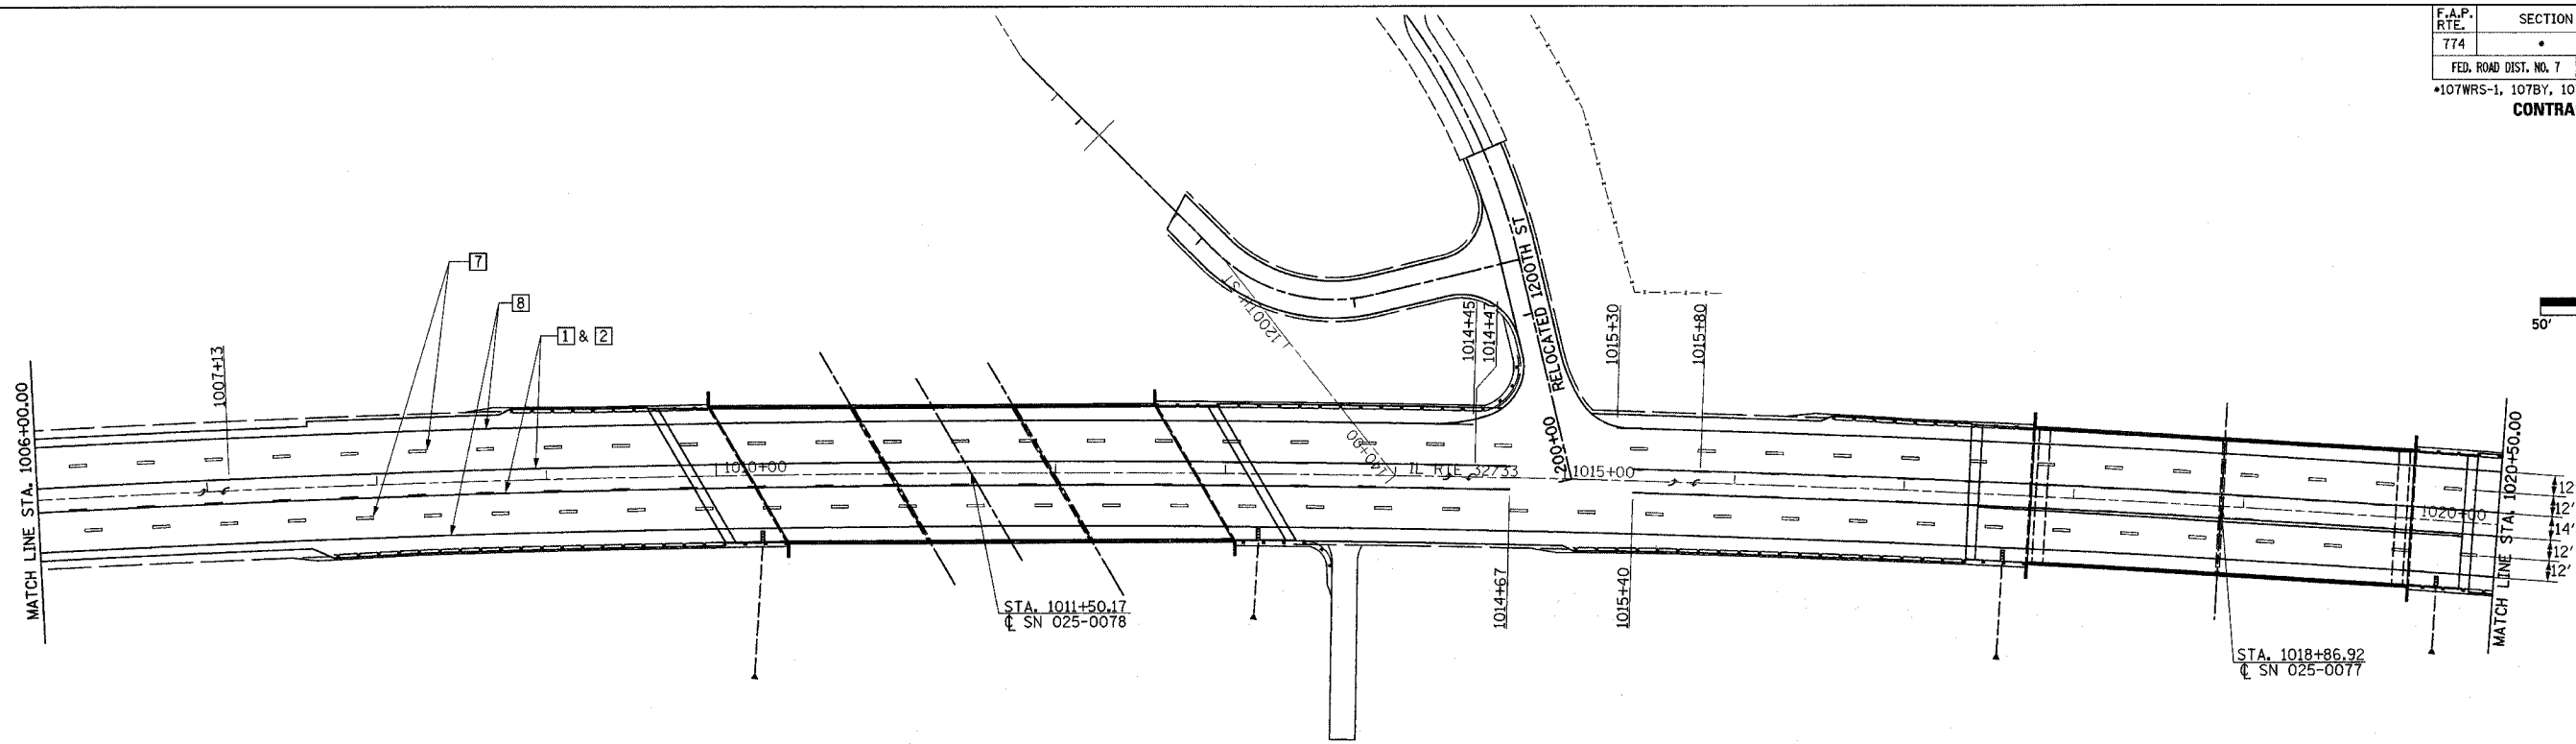


F.A.P. RTE.	SECTION	COUNTY	TOTAL SHEETS	SHEET NO.
774	*	EFFINGHAM	273	84
FED. ROAD DIST. NO. 7		ILLINOIS	FED. AID PROJECT	
*107WRS-1, 107BY, 107BY-1 & 107B-2				
<b>CONTRACT NO. 94827</b>				

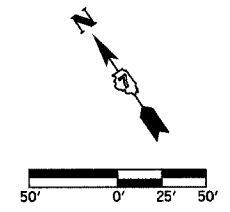

- TYPICAL PAVEMENT MARKING LEGEND**
- |                           |                       |
|---------------------------|-----------------------|
| 1 4" SKIP-DASH YELLOW     | 7 6" SKIP-DASH WHITE  |
| 2 4" SOLID YELLOW         | 8 4" SOLID WHITE      |
| 3 12" DIAGONAL YELLOW     | 9 12" DIAGONAL WHITE  |
| 4 4" DOUBLE YELLOW NARROW | 10 6" SOLID WHITE     |
| 5 4" DOUBLE YELLOW WIDE   | 11 24" STOP BAR WHITE |

SEE STANDARD 780001 AND DISTRICT PAVEMENT MARKING DETAILS FOR ADDITIONAL DETAILS FOR PAVEMENT MARKING.

REVISIONS	
NAME	DATE

ILLINOIS DEPARTMENT OF TRANSPORTATION

**PAVEMENT MARKING PLAN**  
SHEET 5 OF 6

DATE 8/02

DRAWN BY ASB  
CHECKED BY SJK