


130 120 110 100 90 80 70 60 50 40 30 20 10 0 10 20 30 40 50 60 70 80 90 100 110 120 130

F.A.P. RTE.	SECTION	COUNTY	TOTAL SHEETS	SHEET NO.
774		EFFINGHAM	273	140
STA. 1005+00.00 TO STA. 1006+00.00		FED. ROAD DIST. NO. 7 ILLINOIS FED. AID PROJECT		
*107WRS-1, 107BY, 107BY-1 & 107B-2				

STAGE II (L.T.) STAGE I (RT.)

DATE	
BY	
FINAL SURVEY	
REVISION	
NOTE BOOK	
AREAS CHECKED	

DATE	
BY	
ORIGINAL SURVEY	
REVISION	
NOTE BOOK	
AREAS CHECKED	

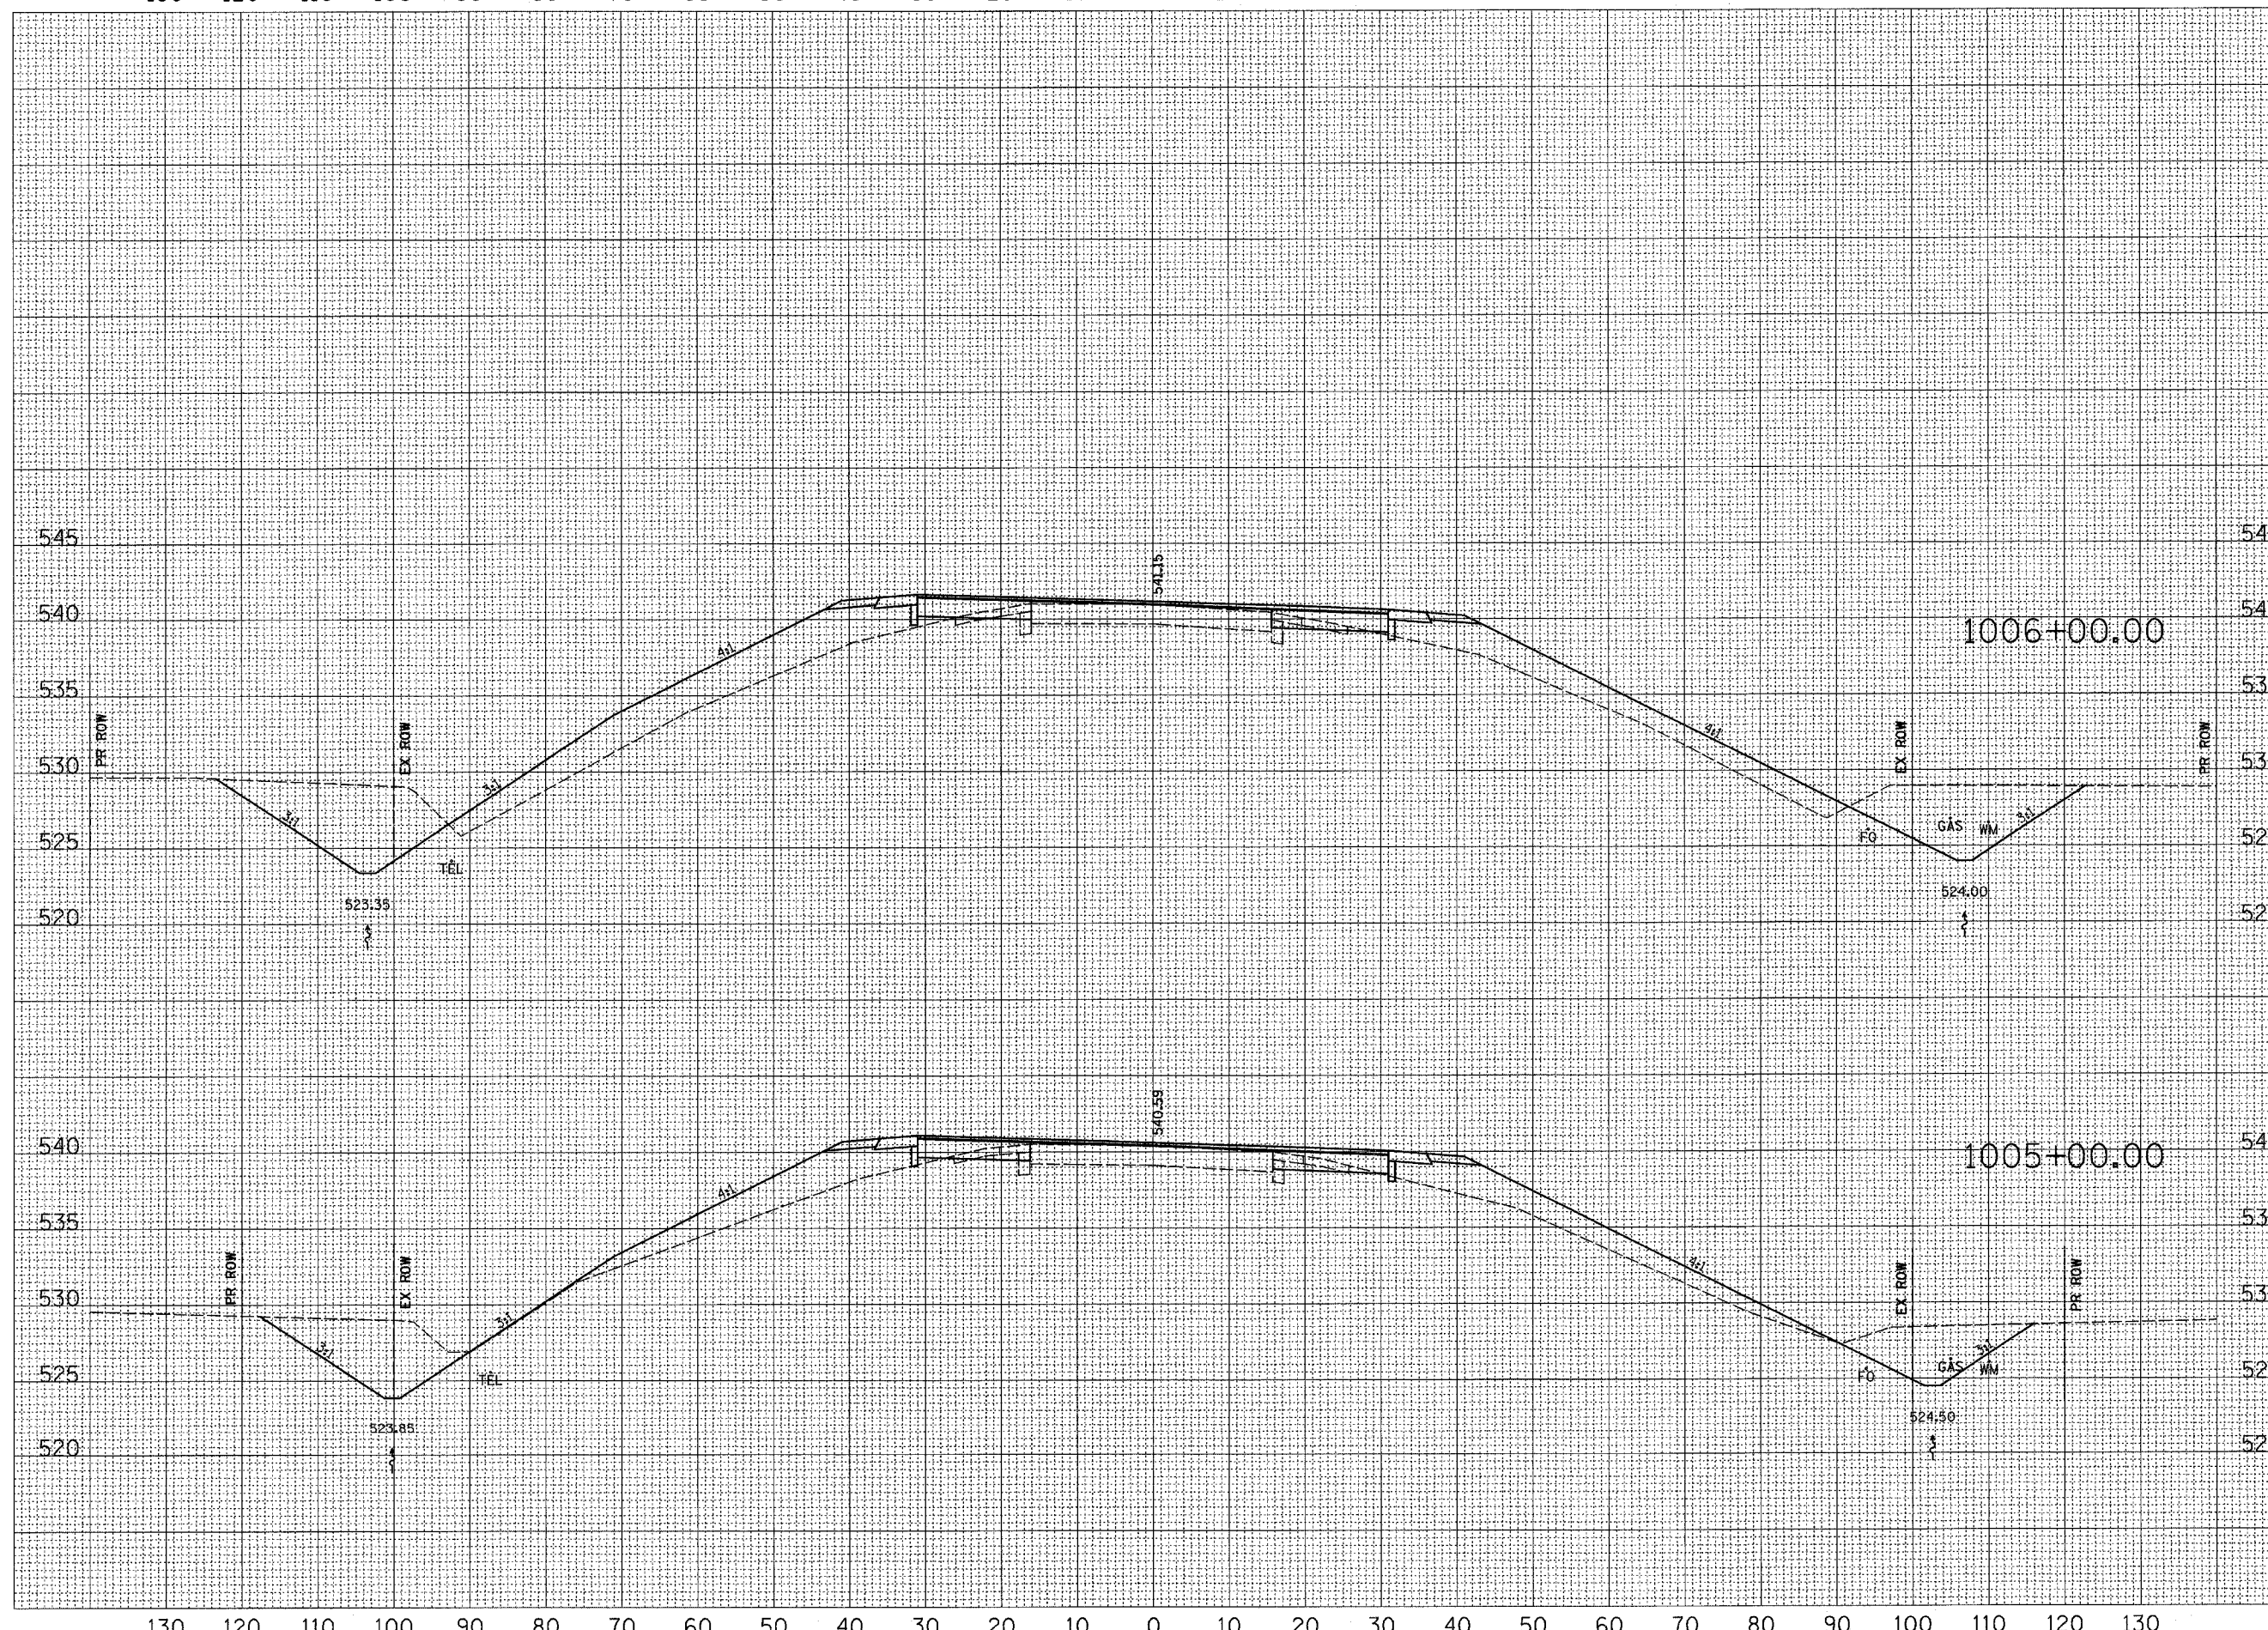

CUT=106	CUT=95
FILL=137	FILL=91

CUT=82	CUT=65
FILL=75	FILL=74

