


130 120 110 100 90 80 70 60 50 40 30 20 10 0 10 20 30 40 50 60 70 80 90 100 110 120 130

F.A.P. RTE.	SECTION	COUNTY	TOTAL SHEETS	SHEET NO.
774		EFFINGHAM	273	147
STA. 1020+50.00 TO STA. 1022+00.00				
FED. ROAD DIST. NO. 7 ILLINOIS FED. AID PROJECT				
107WRS-1, 107BY, 107BY-1 & 107B-2				

STAGE II (L.T.) STAGE I (R.T.)

FINAL SURVEY
 SURVEYED BY: _____
 DATE: _____
 TEMPLATE NO.: _____
 NOTE BOOK NO.: _____
 AREAS CHECKED: _____

ORIGINAL SURVEY
 SURVEYED BY: _____
 DATE: _____
 TEMPLATE NO.: _____
 NOTE BOOK NO.: _____
 AREAS CHECKED: _____

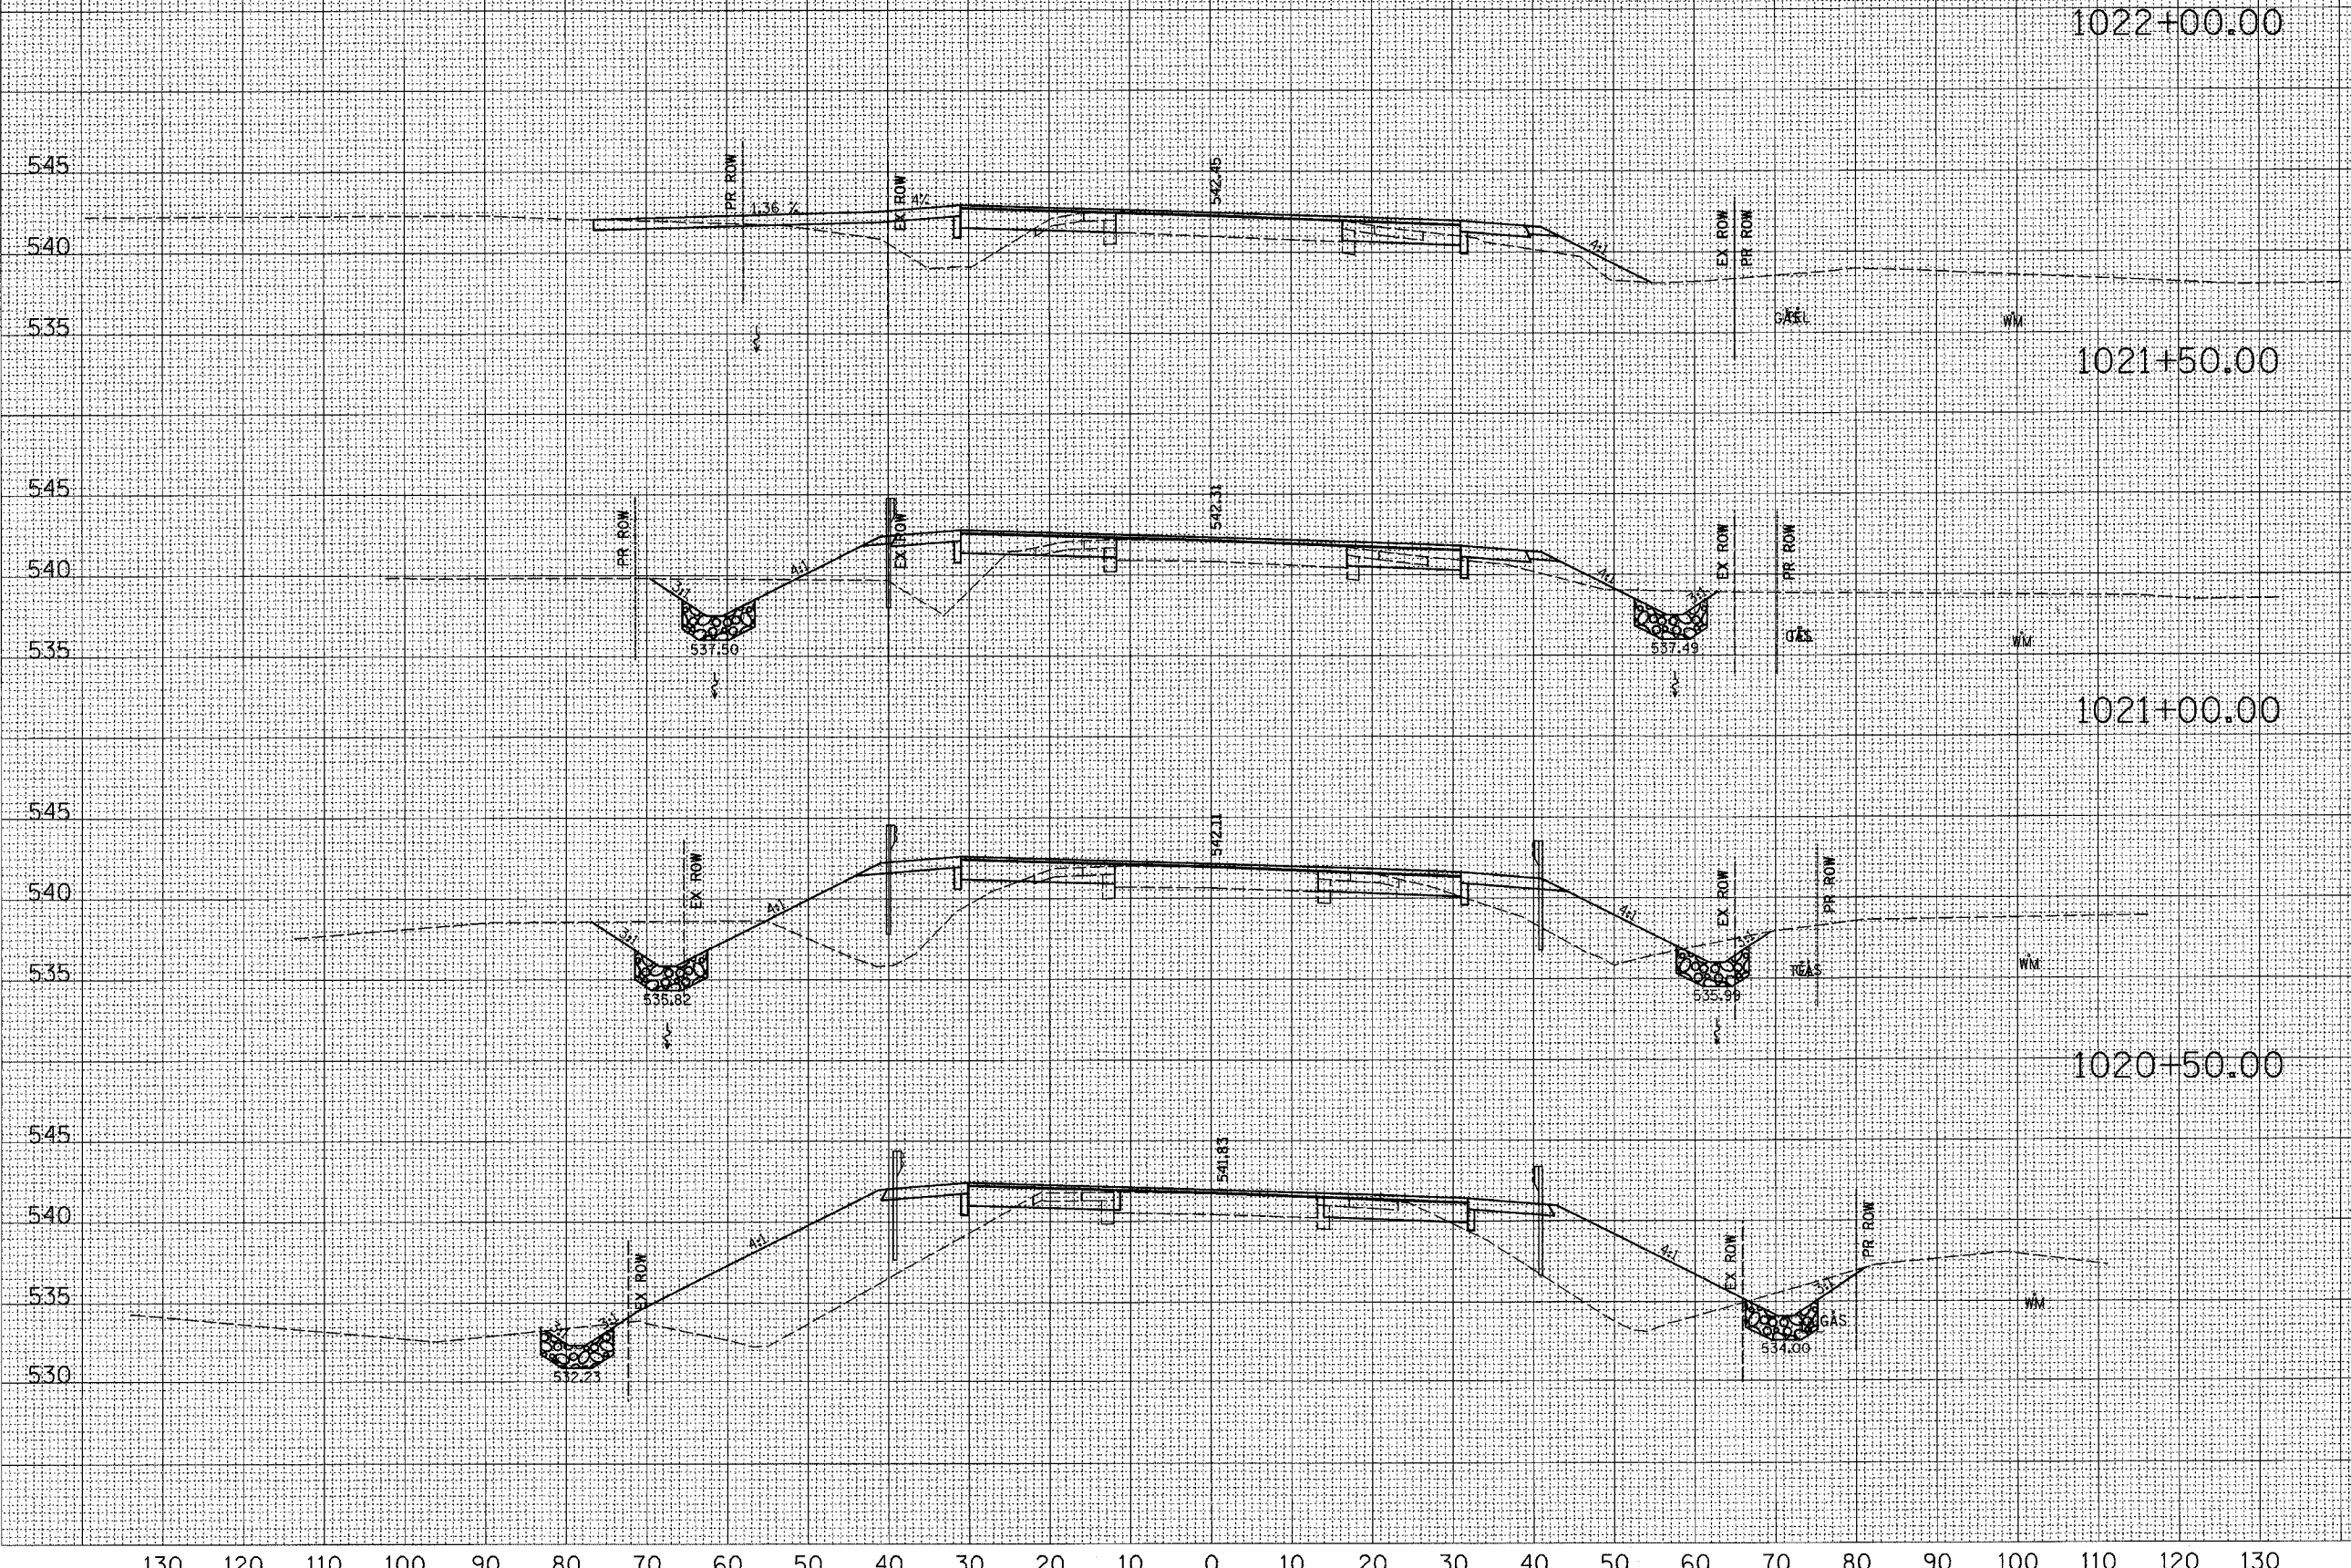

545	CUT=41	CUT=32
540	FILL=48	FILL=16
535		
545	CUT=32	CUT=23
540	FILL=55	FILL=10
535		
545	CUT=42	CUT=24
540	FILL=97	FILL=56
535		
545	CUT=18	CUT=28
540	FILL=188	FILL=120
535		
530		

