


F.A.P. RTE. 774	SECTION •	COUNTY EFFINGHAM	TOTAL SHEETS 273	SHEET NO. 192
STA. 209+00.00		TO STA. 207+00.00		
FED. ROAD DIST. NO. 7 ILLINOIS FED. AID PROJECT *107WRS-1, 107BY, 107BY-1 & 107B-2				

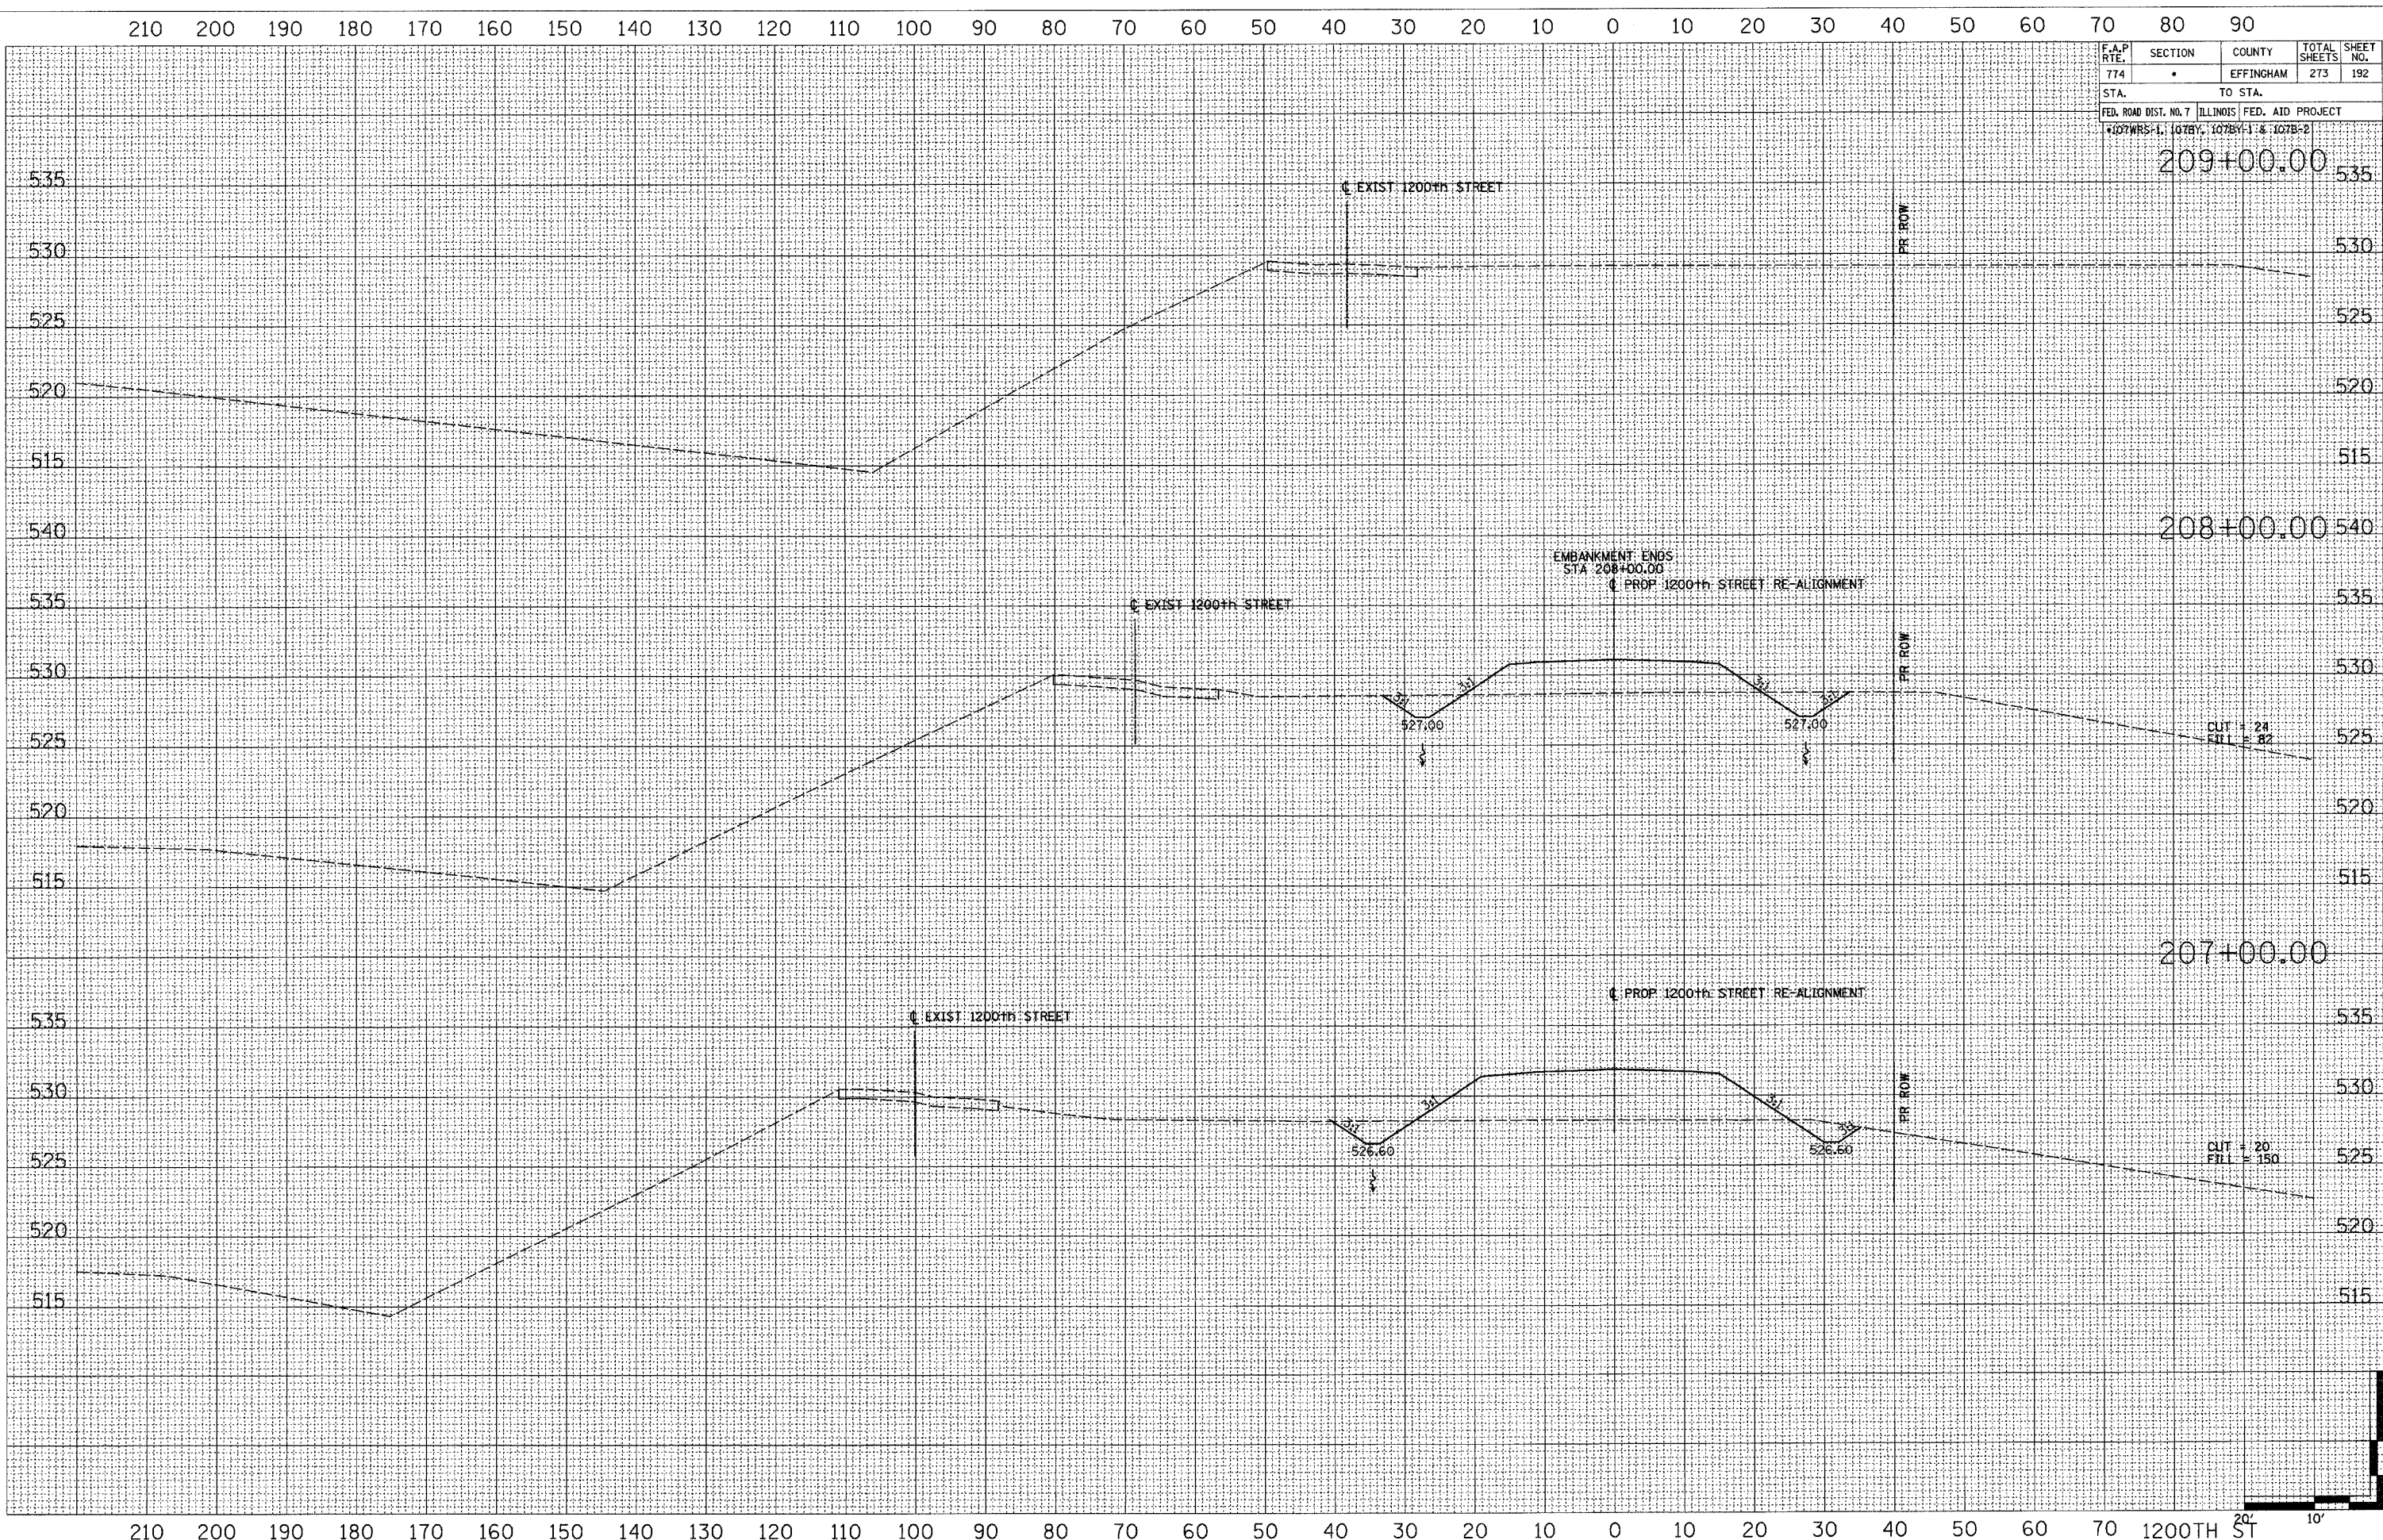

BY	DATE
FINAL SURVEY	SURVEYED
NOTE BOOK	PLOTTED
NO.	TEMPLATE
	AREAS CHECKED

BY	DATE
ORIGINAL SURVEY	SURVEYED
NOTE BOOK	PLOTTED
NO.	TEMPLATE
	AREAS CHECKED