


teas:leuck  
 4/4/2005  
 c:\projects\94866d\02204pa.dgn  
 PS 3

FAP RTE.	SECTION	COUNTY	TOTAL SHEETS	SHEET NO.
322	26RS-2	MARION	18	10
FED. ROAD DIST. NO. 7		ILLINOIS	FED. AID PROJECT NO.	

CONTRACT NO. 94866



30" RCCP 718+79 LT	TOTALS
PRECAST REINFORCED CONCRETE FLARED END SECTIONS 30"	1 EACH
CONCRETE COLLAR	1 EACH

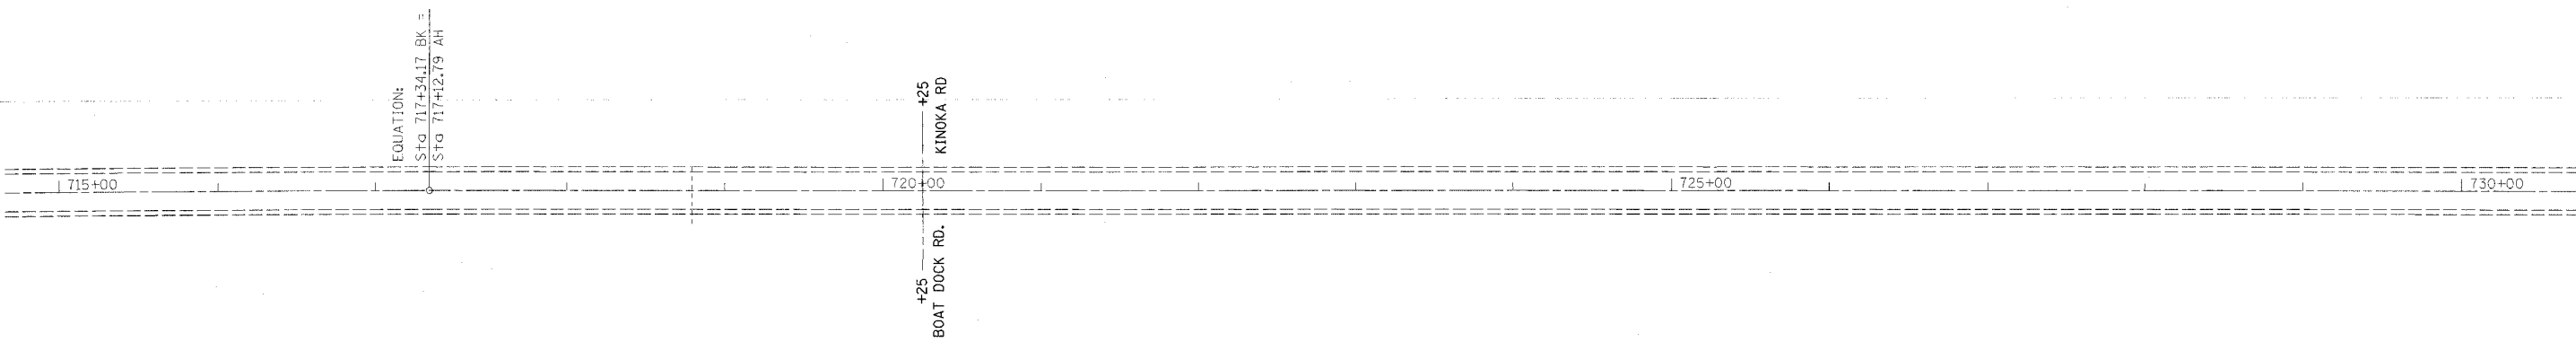

REVISIONS	
NAME	DATE

ILLINOIS DEPARTMENT OF TRANSPORTATION

**STA 715 + 00**  
**TO**  
**STA 730 + 00**

SCALE: VERT. DATE      HORIZ. DATE      DRAWN BY      CHECKED BY