

teasleuck
 4/4/2005
 c:\projects\94866d\02204pa.dgn
 PS @


FAP No.	SECTION	COUNTY	TOTAL SHEETS	SHEET NO.
322	26RS-2	MARION	18	16
FED. ROAD DIST. NO. 7		BLINDS	FED. AID PROJECT NO.	

CONTRACT NO. 94866

AGGREGATE SHOULDERS, TYPE B 6"	SQ YD
LT STA 813+50.50 TO STA 817+80.00	301
RT STA 812+79.50 TO STA 817+84.00	360
TOTAL	661



EXIST. CURVE C3
 PI STA. = 809+91.13
 $\Delta = 32^\circ 23' 19''$ (LT)
 $D = 1^\circ 30' 01''$
 $R = 3,819.18'$
 $T = 1,109.16'$
 $L = 2,158.93'$
 $E = 157.80'$
 $\theta = \text{-----}$
 T.R. = -----
 S.E. RUN = -----
 P.C. STA. = 798+81.97
 P.T. STA. = 820+40.90

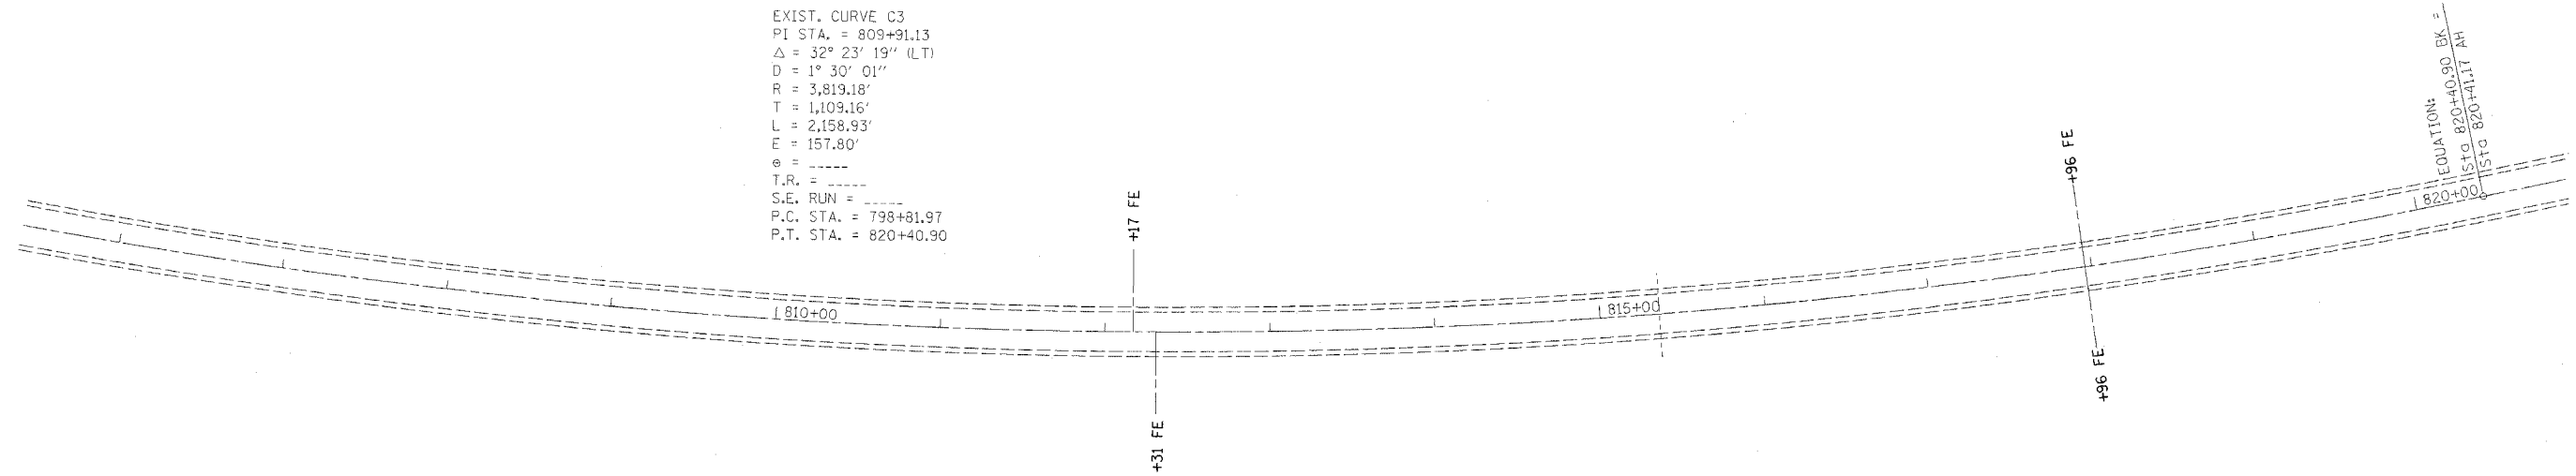

REVISIONS	
NAME	DATE

ILLINOIS DEPARTMENT OF TRANSPORTATION

**STA 805 + 00
 TO
 STA 820 + 00**

SCALE: VERT. _____
 HORIZ. _____
 DATE _____ DRAWN BY _____
 CHECKED BY _____