


teasleyck  
3/31/2005  
c:\projects\94905d\d04201pa.dgn


TYP

FAI ATE	SECTION	COUNTY	TOTAL SHEETS	SHEET NO.
64	(41-7)RS-1	JEFFERSON	48	8
FED. ROAD DIST. NO. 7		ILLINOIS	FED. AID PROJECT NO.	
CONTRACT NO. 94905				

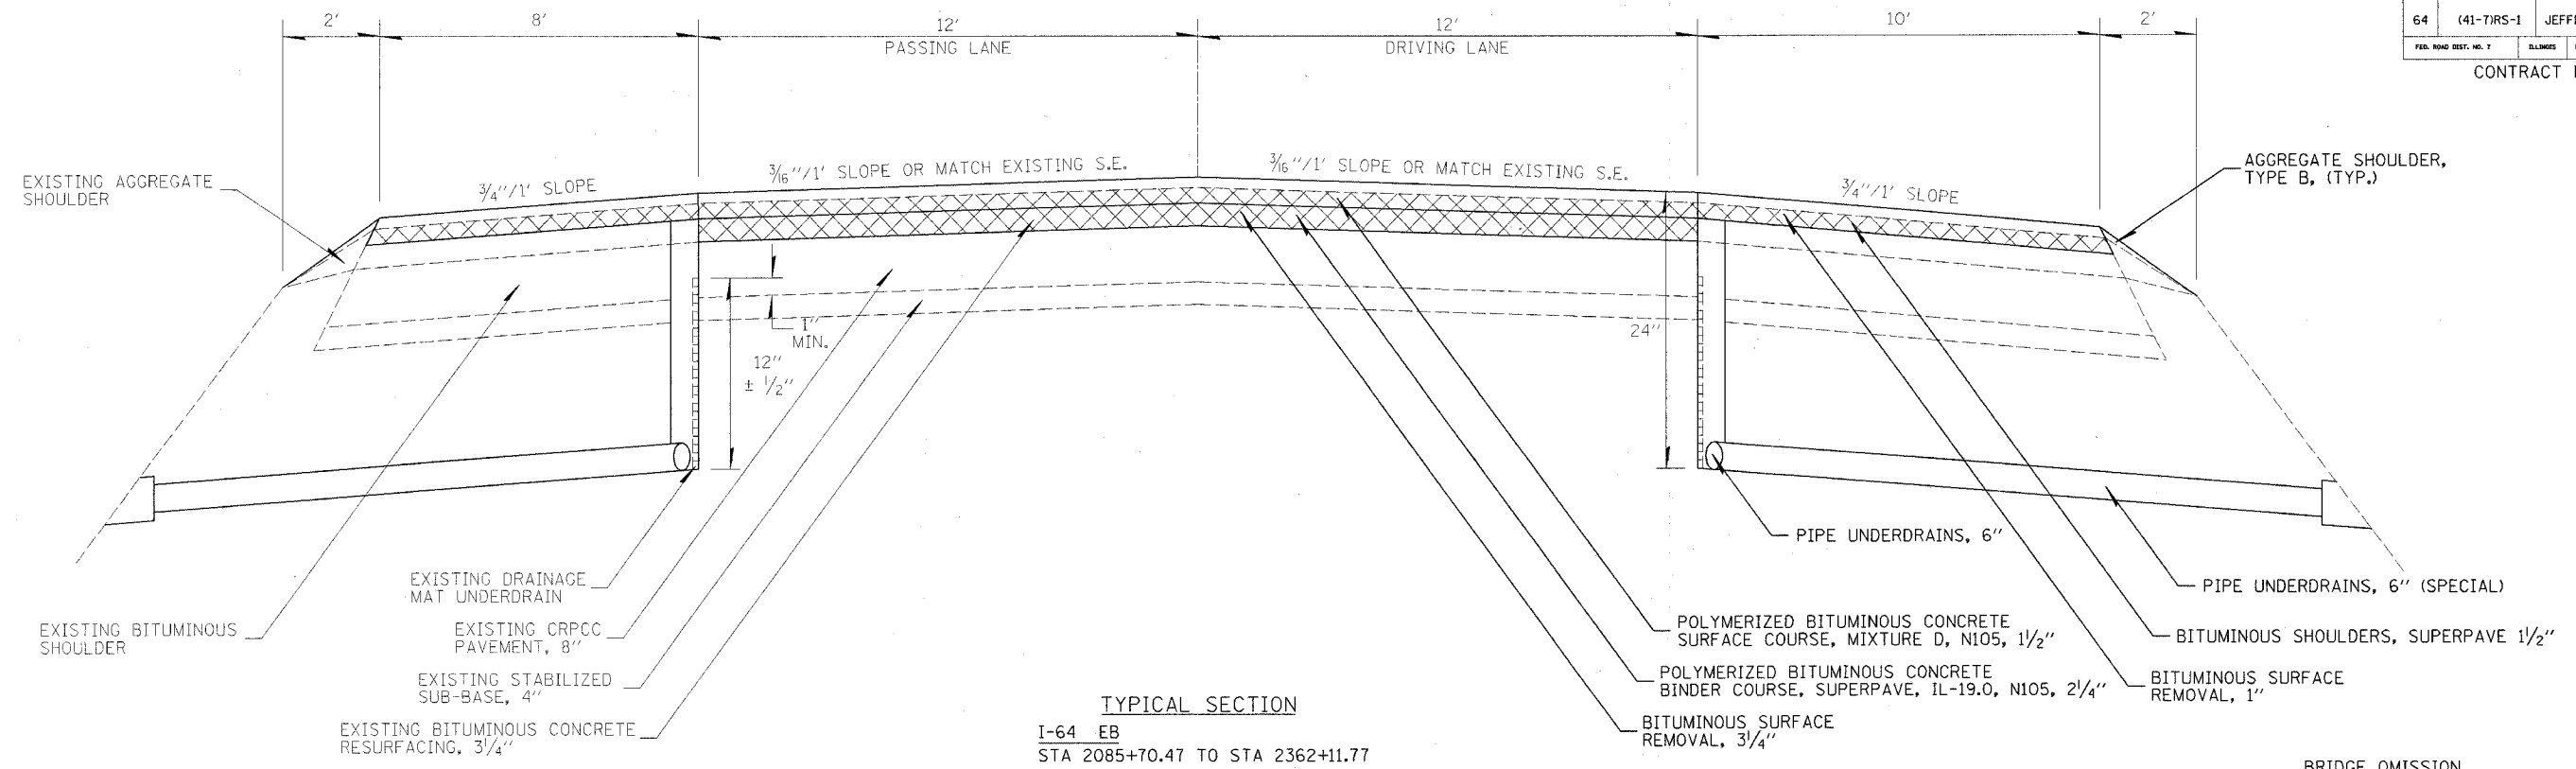

**TYPICAL SECTION**  
I-64 EB  
STA 2085+70.47 TO STA 2362+11.77  
I-64 WB  
STA 2085+70.47 TO STA 2198+28

BRIDGE OMISSION  
STA 2198+28 TO STA 2199+92

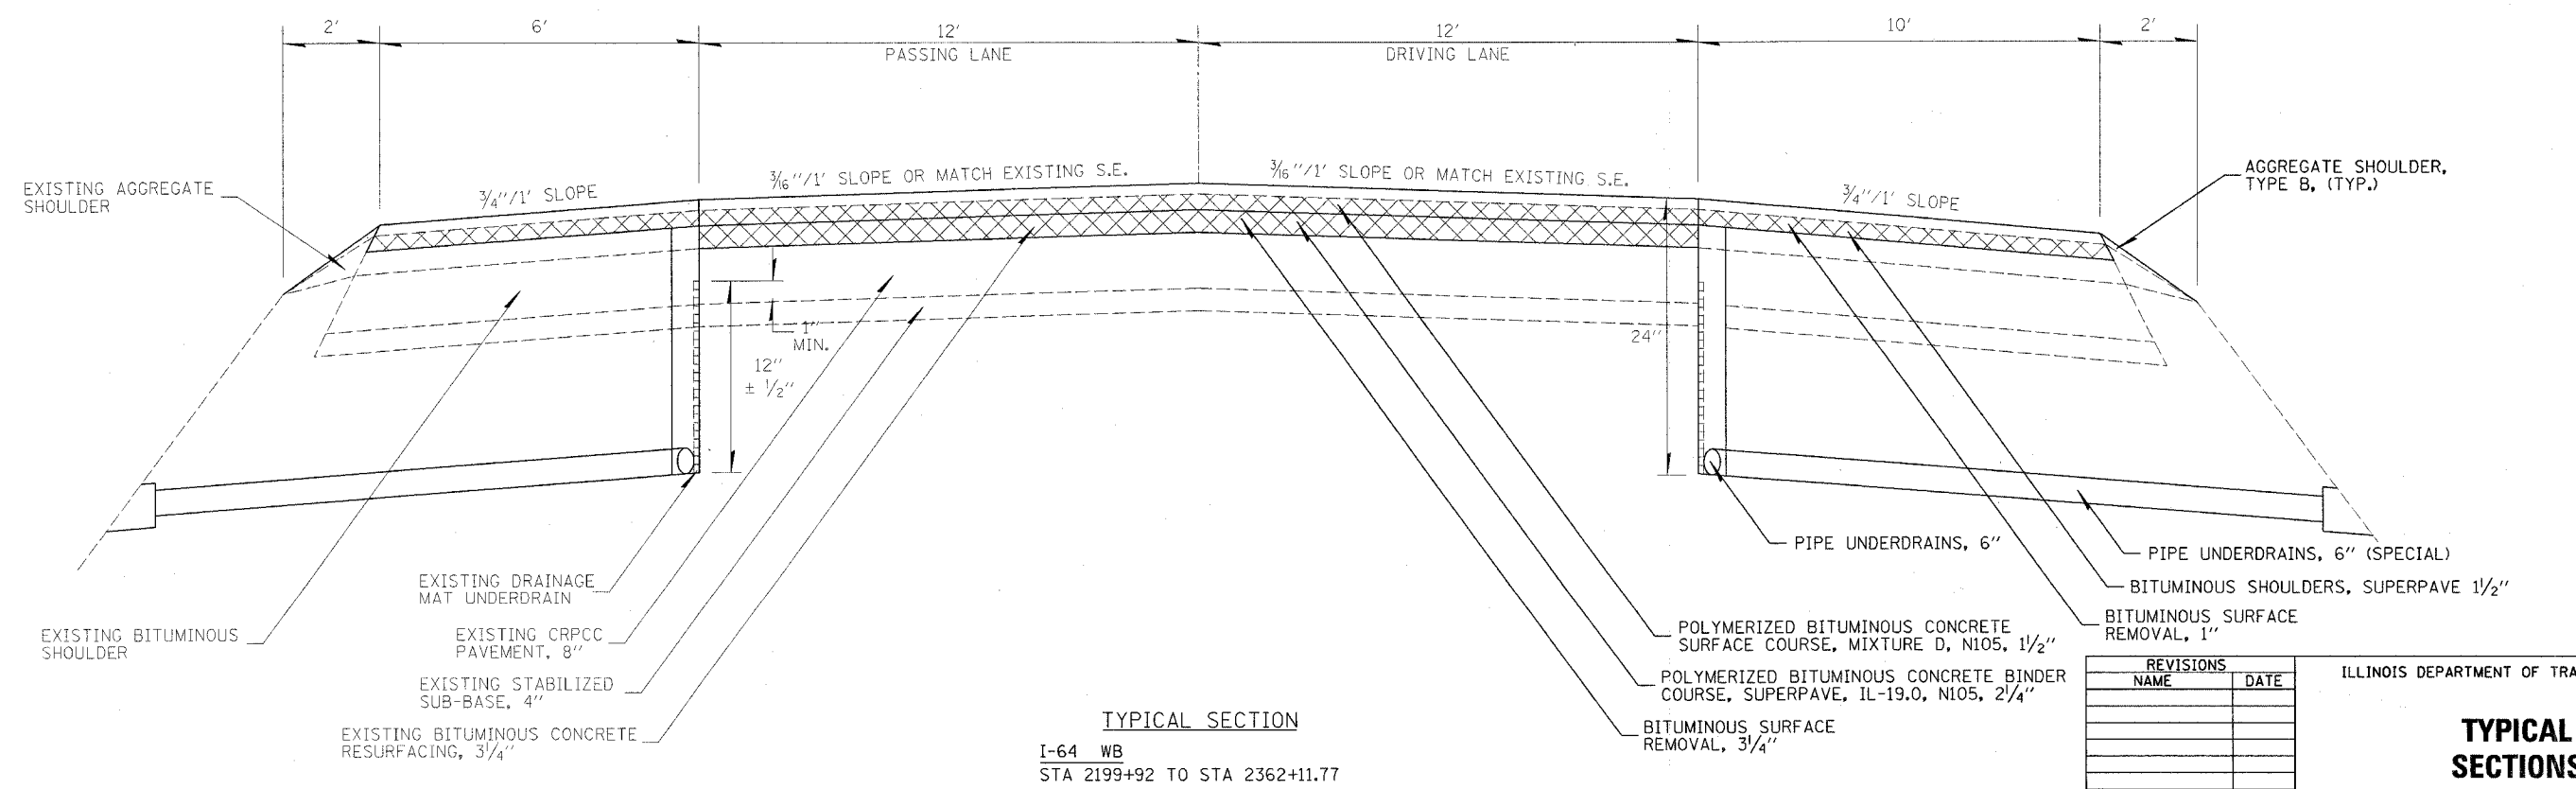

**TYPICAL SECTION**  
I-64 WB  
STA 2199+92 TO STA 2362+11.77

REVISIONS	
NAME	DATE

ILLINOIS DEPARTMENT OF TRANSPORTATION

**TYPICAL SECTIONS**

SCALE: VERT. HORIZ.  
DATE

DRAWN BY  
CHECKED BY