


teaslayck
 3/31/2005
 c:\projects\94905d\04201pa.dgn
 PS 9

FAI SITE	SECTION	COUNTY	TOTAL SHEETS	SHEET NO.
64	(41-7)RS-1	JEFFERSON	48	23
FED. ROAD DIST. NO. 7		ILLINOIS	FED. AID PROJECT NO.	

CONTRACT NO. 94905

EXIST. CURVE 41-7-3
 PI STA. = 2310+00.46
 $\Delta = 3^\circ 45' 18''$ (LT)
 $D = 0^\circ 30' 00''$
 $R = 11,459.16'$
 $T = 375.63'$
 $L = 751.00'$
 $E = 6.16'$
 $e = 0.0156$ FT/FT
 $T.R. = 70.2$
 $S.E. RUN = 70.2$
 $P.C. STA. = 2306+24.83$
 $P.T. STA. = 2313+75.83$
 TRANSITIONS:
 STA. 2305+07.83 TO
 STA. 2306+48.23 AND
 STA. 2313+52.43 TO
 STA. 2314+92.83

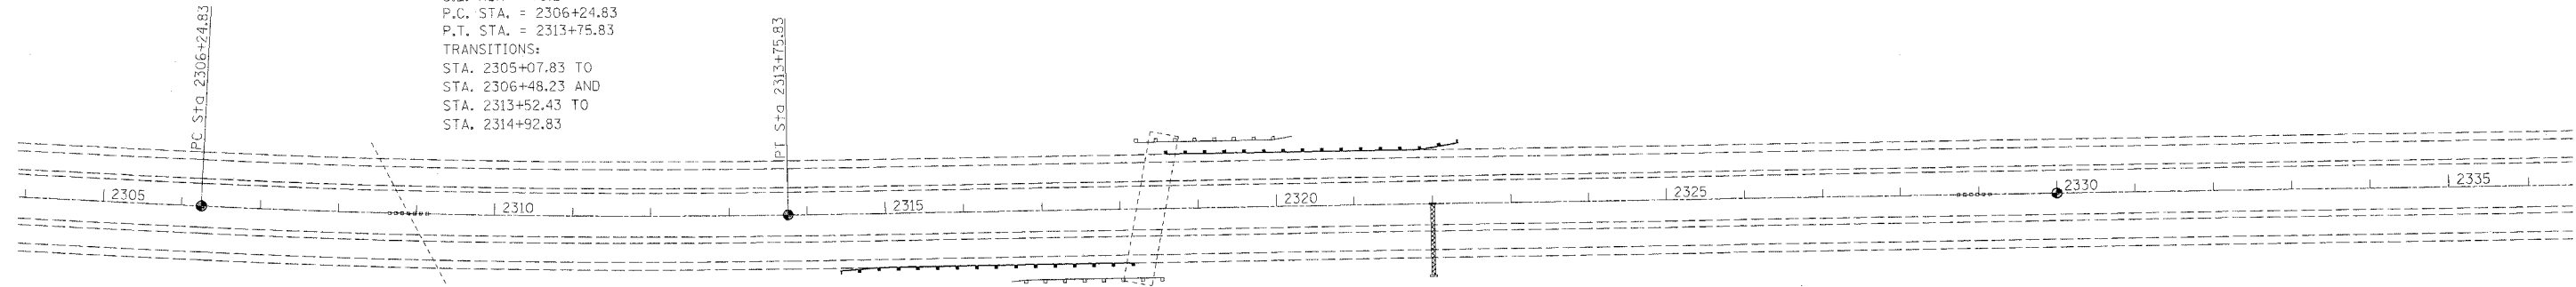

REVISIONS	
NAME	DATE

ILLINOIS DEPARTMENT OF TRANSPORTATION
STA. 2305 + 00
TO
STA. 2335 + 00
 SCALE: VERT. _____
 HORIZ. _____
 DATE _____ DRAWN BY _____
 CHECKED BY _____