


FAI RTE.	SECTION	COUNTY	TOTAL SHEETS	SHEET NO.
64	(41-7)RS-1	JEFFERSON	48	44

FED. ROAD DIST. NO. 7    BLANDS    FED. AID PROJECT NO.

CONTRACT NO. 94905

facalevck\4\DATE  
 cdb\project\894905\894905.dgn

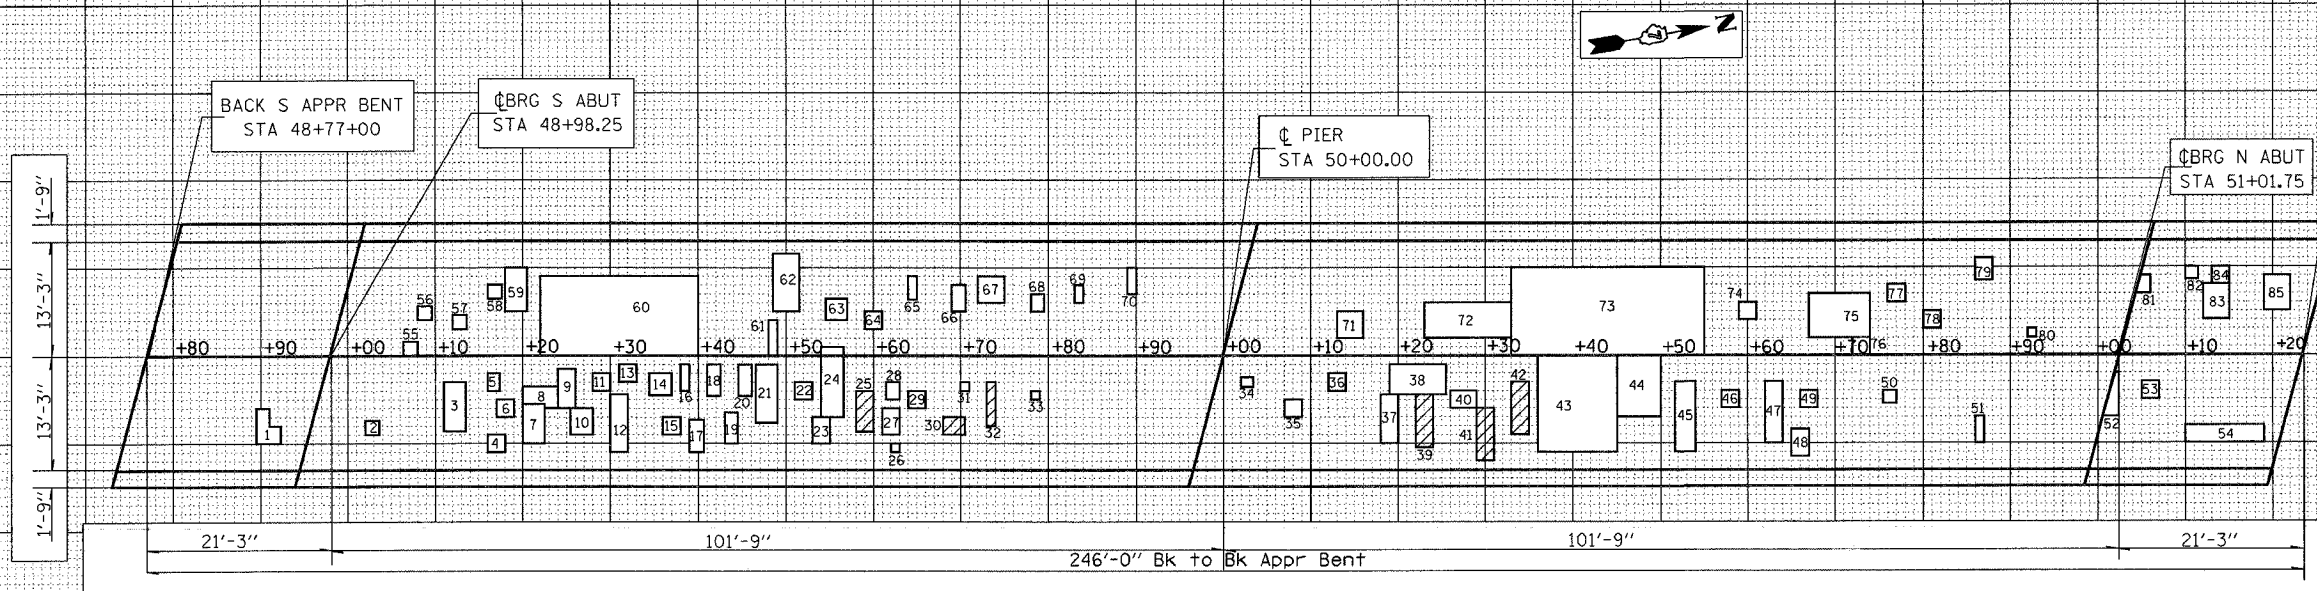

PATCH NO.	SIZE	DECK SLAB REPAIR (PART DEPTH)		
		SO FT	DECK SLAB REPAIR (FD TY 1)	DECK SLAB REPAIR (FD TY 2)
1	3.0 x 4.0	12.0		
2	1.5 x 1.5	2.3		
3	2.5 x 5.5	13.8		
4	2.0 x 2.0	4.0		
5	1.5 x 2.0	3.0		
6	2.0 x 2.0	4.0		
7	2.5 x 4.5	11.3		
8	3.5 x 2.0	7.0		
9	2.5 x 4.0	10.0		
10	3.0 x 3.0	9.0		
11	2.0 x 2.0	4.0		
12	2.0 x 6.5	13.0		
13	2.5 x 2.5	6.3		
14	2.5 x 2.5	6.3		
15	2.0 x 2.0	4.0		
16	1.5 x 3.0	4.5		
17	1.5 x 3.5	5.3		
18	1.5 x 3.5	5.3		
19	1.5 x 3.5	5.3		

PATCH NO.	SIZE	DECK SLAB REPAIR (PART DEPTH)		
		SO FT	DECK SLAB REPAIR (FD TY 1)	DECK SLAB REPAIR (FD TY 2)
20	1.5 x 3.5	5.3		
21	2.5 x 6.5	16.3		
22	2.0 x 2.0	4.0		
23	2.0 x 3.0	6.0		
24	2.5 x 8.0	20.0		
25	2.0 x 4.5			9.0
26	1.0 x 1.0	1.0		
27	2.0 x 3.0	6.0		
28	1.5 x 2.0	3.0		
29	2.0 x 2.0	4.0		
30	2.0 x 2.5		5.0	
31	1.0 x 1.0	1.0		
32	1.5 x 5.0			7.5
33	1.0 x 1.0	1.0		
34	1.5 x 1.5	2.3		
35	2.0 x 2.0	4.0		
36	2.0 x 2.0	4.0		
37	2.0 x 5.5	11.0		
38	6.5 x 3.5	22.8		

PATCH NO.	SIZE	DECK SLAB REPAIR (PART DEPTH)		
		SO FT	DECK SLAB REPAIR (FD TY 1)	DECK SLAB REPAIR (FD TY 2)
39	2.0 x 6.0			12.0
40	3.0 x 2.0	6.0		
41	2.0 x 6.0			12.0
42	2.0 x 6.0			12.0
43	9.0 x 11.0	99.0		
44	5.0 x 7.0	35.0		
45	2.5 x 8.0	20.0		
46	2.0 x 2.0	4.0		
47	2.0 x 7.0	14.0		
48	2.0 x 3.0	6.0		
49	2.0 x 2.0	4.0		
50	1.5 x 1.5	2.3		
51	1.0 x 3.0	3.0		
52	1.5 x 4.0	6.0		
53	2.0 x 2.0	4.0		
54	9.0 x 2.0	18.0		
55	1.5 x 1.5	2.3		
56	1.5 x 1.5	2.3		
57	1.5 x 1.5	2.3		

PATCH NO.	SIZE	DECK SLAB REPAIR (PART DEPTH)		
		SO FT	DECK SLAB REPAIR (FD TY 1)	DECK SLAB REPAIR (FD TY 2)
58	1.5 x 1.5	2.3		
59	2.5 x 4.5	11.3		
60	18.0 x 9.0	162.0		
61	1.0 x 4.0	4.0		
62	3.0 x 6.5	19.5		
63	2.5 x 2.5	6.3		
64	2.0 x 2.0	4.0		
65	1.0 x 2.5	2.5		
66	1.5 x 3.0	4.5		
67	3.0 x 3.0	9.0		
68	1.5 x 1.5	2.3		
69	1.0 x 2.0	2.0		
70	1.0 x 3.0	3.0		
71	3.0 x 3.0	9.0		
72	10.0 x 4.0	40.0		
73	22.0 x 10.0	220.0		
74	2.0 x 2.0	4.0		
75	7.0 x 5.0	35.0		
76	2.0 x 2.0	4.0		

PATCH NO.	SIZE	DECK SLAB REPAIR (PART DEPTH)		
		SO FT	DECK SLAB REPAIR (FD TY 1)	DECK SLAB REPAIR (FD TY 2)
77	2.0 x 2.0	4.0		
78	2.0 x 2.0	4.0		
79	2.0 x 2.5	5.0		
80	1.0 x 1.0	1.0		
81	1.0 x 2.0	2.0		
82	1.5 x 1.5	2.3		
83	3.0 x 4.0	12.0		
84	1.5 x 2.0	3.0		
85	3.0 x 4.0	12.0		
TOTAL		1060	5	53
PARTIAL DEPTH				
1060 / 9 =		117.8		
USE		118SQ YD		
FULL DEPTH, TYPE 1				
5 / 9 =		0.6		
USE		1SQ YD		
FULL DEPTH, TYPE 2				
53 / 9 =		5.8		
USE		65Q YD		

THE SIZES SHOWN GRAPHICALLY ABOVE ARE APPROXIMATE. SEE THIS TABLE FOR ACTUAL SIZES.

PATCHING LEGEND

- PARTIAL DEPTH
- FULL DEPTH

DATE OF SURVEY: 01/21/05  
 SURVEY BY: M. ALLEN, A. RING  
 D. MACKLIN, S. DZAKUMA  
 METHOD OF SURVEY: CHAIN DRAG

BRIDGE DECK PATCHING  
 JEFFERSON COUNTY  
 TR-206 OVER FAI ROUTE 64  
 3.7 MILES EAST OF  
 WOODLAWN INTERCHANGE  
 SN 041-0080