


F.A.P. RTE.	SECTION	COUNTY	TOTAL SHEETS	SHEET NO.
750	(112,113) Y, WRS	FAYETTE	159	65
STA.	TO STA.			
FED. ROAD DIST. NO. 7 ILLINOIS FED. AID PROJECT				
CONTRACT NO. 94927				

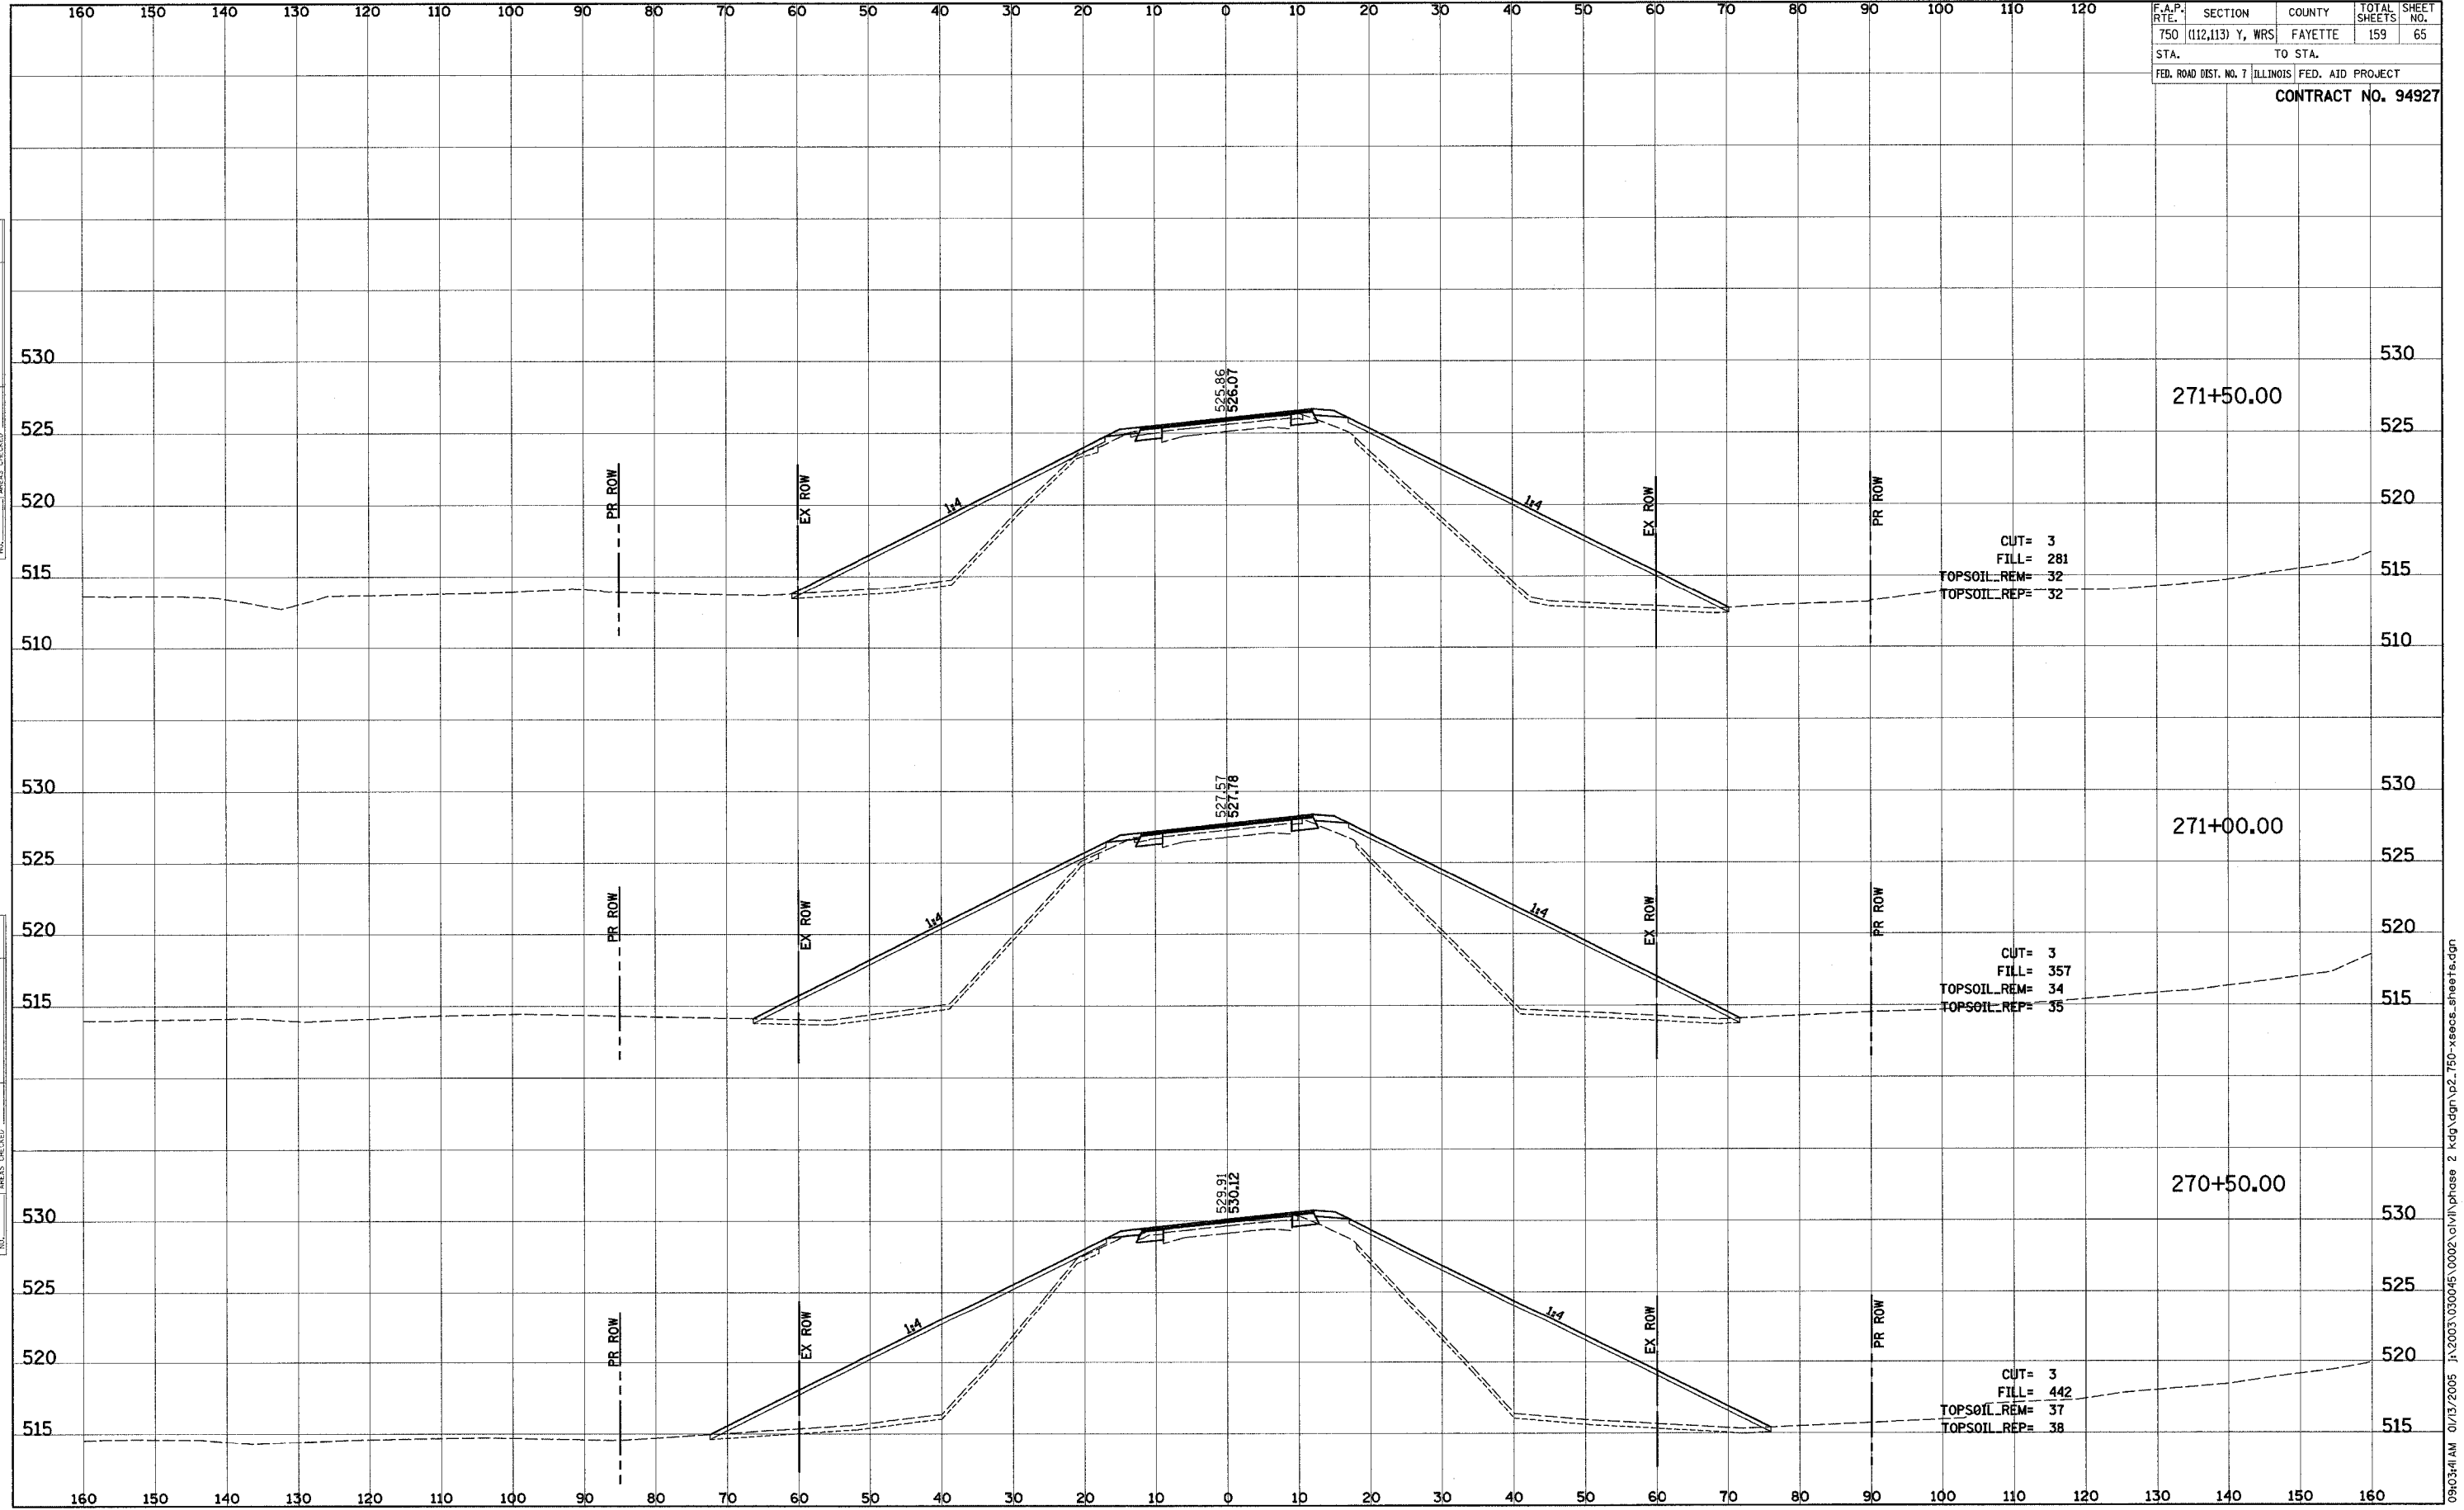

CUT= 3
 FILL= 281
 TOPSOIL_REM= 32
 TOPSOIL_REP= 32

CUT= 3
 FILL= 357
 TOPSOIL_REM= 34
 TOPSOIL_REP= 35

CUT= 3
 FILL= 442
 TOPSOIL_REM= 37
 TOPSOIL_REP= 38

FINAL SURVEY	SURVEYED	DATE
NOTE BOOK	PLOTTED	
NO.	TEMPLATE	
	AREAS CHECKED	

ORIGINAL SURVEY	SURVEYED	DATE
NOTE BOOK	PLOTTED	
NO.	TEMPLATE	
	AREAS CHECKED	

09/03/04 AM 01/13/2005 J:\2003\030045\0002\civil\phase 2 kdg\dgn\p2_750-xeecs_sheets.dgn