


F.A.P. RTE.	SECTION	COUNTY	TOTAL SHEETS	SHEET NO.
750	(112,113) Y, WRS	FAYETTE	159	66
STA.	TO STA.			
FED. ROAD DIST. NO. 7 ILLINOIS FED. AID PROJECT				

CONTRACT NO. 94927

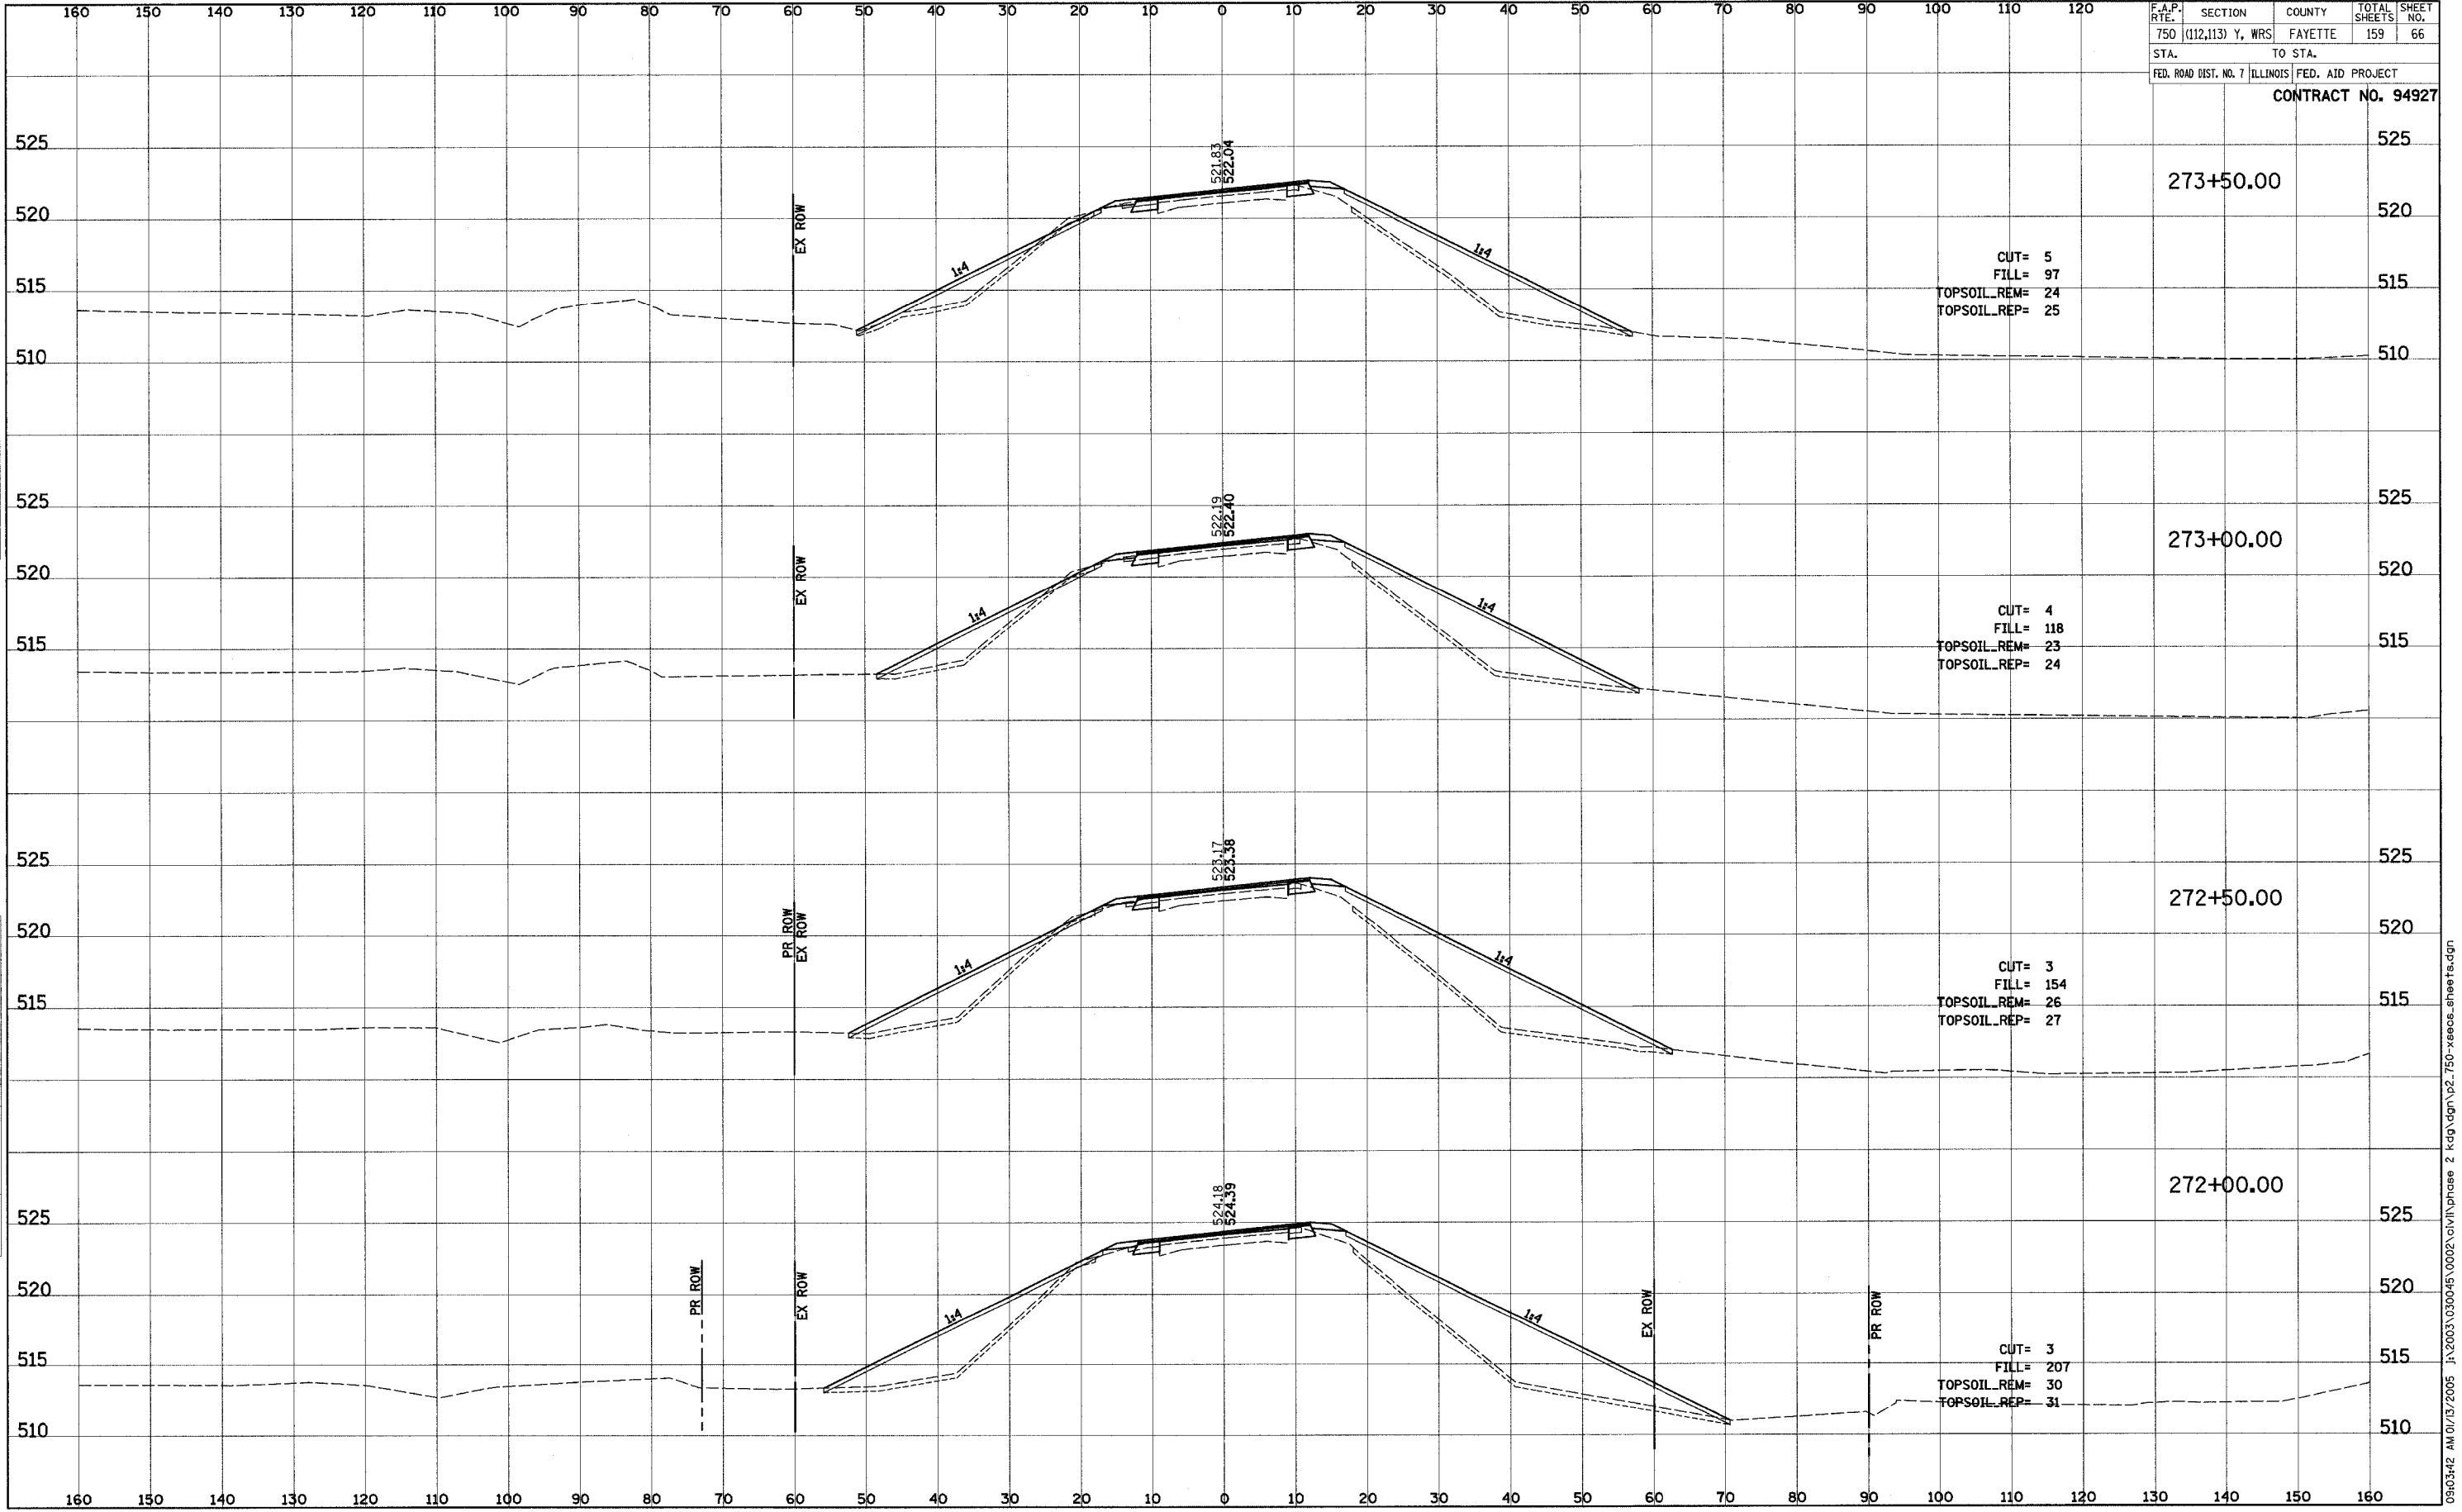

09:03:42 AM 01/13/2005 J:\2003\030045\0002\civil\phase 2\kcg\dn\p2_750-xeecs_sheets.dgn

DATE	BY
DATE	BY
DATE	BY

SUPERSEDED
 PLOTTED
 TEMPLATE
 NOTE BOOK
 AREAS CHECKED

DATE	BY
DATE	BY
DATE	BY

ORIGINAL
 SUPERSEDED
 PLOTTED
 TEMPLATE
 NOTE BOOK
 AREAS CHECKED