


F.A.P. RTE.	SECTION	COUNTY	TOTAL SHEETS	SHEET NO.
750	(112,113) Y, WRS	FAYETTE	159	90
STA.		TO STA.		
FED. ROAD DIST. NO. 7		ILLINOIS FED. AID PROJECT		
CONTRACT NO. 94927				

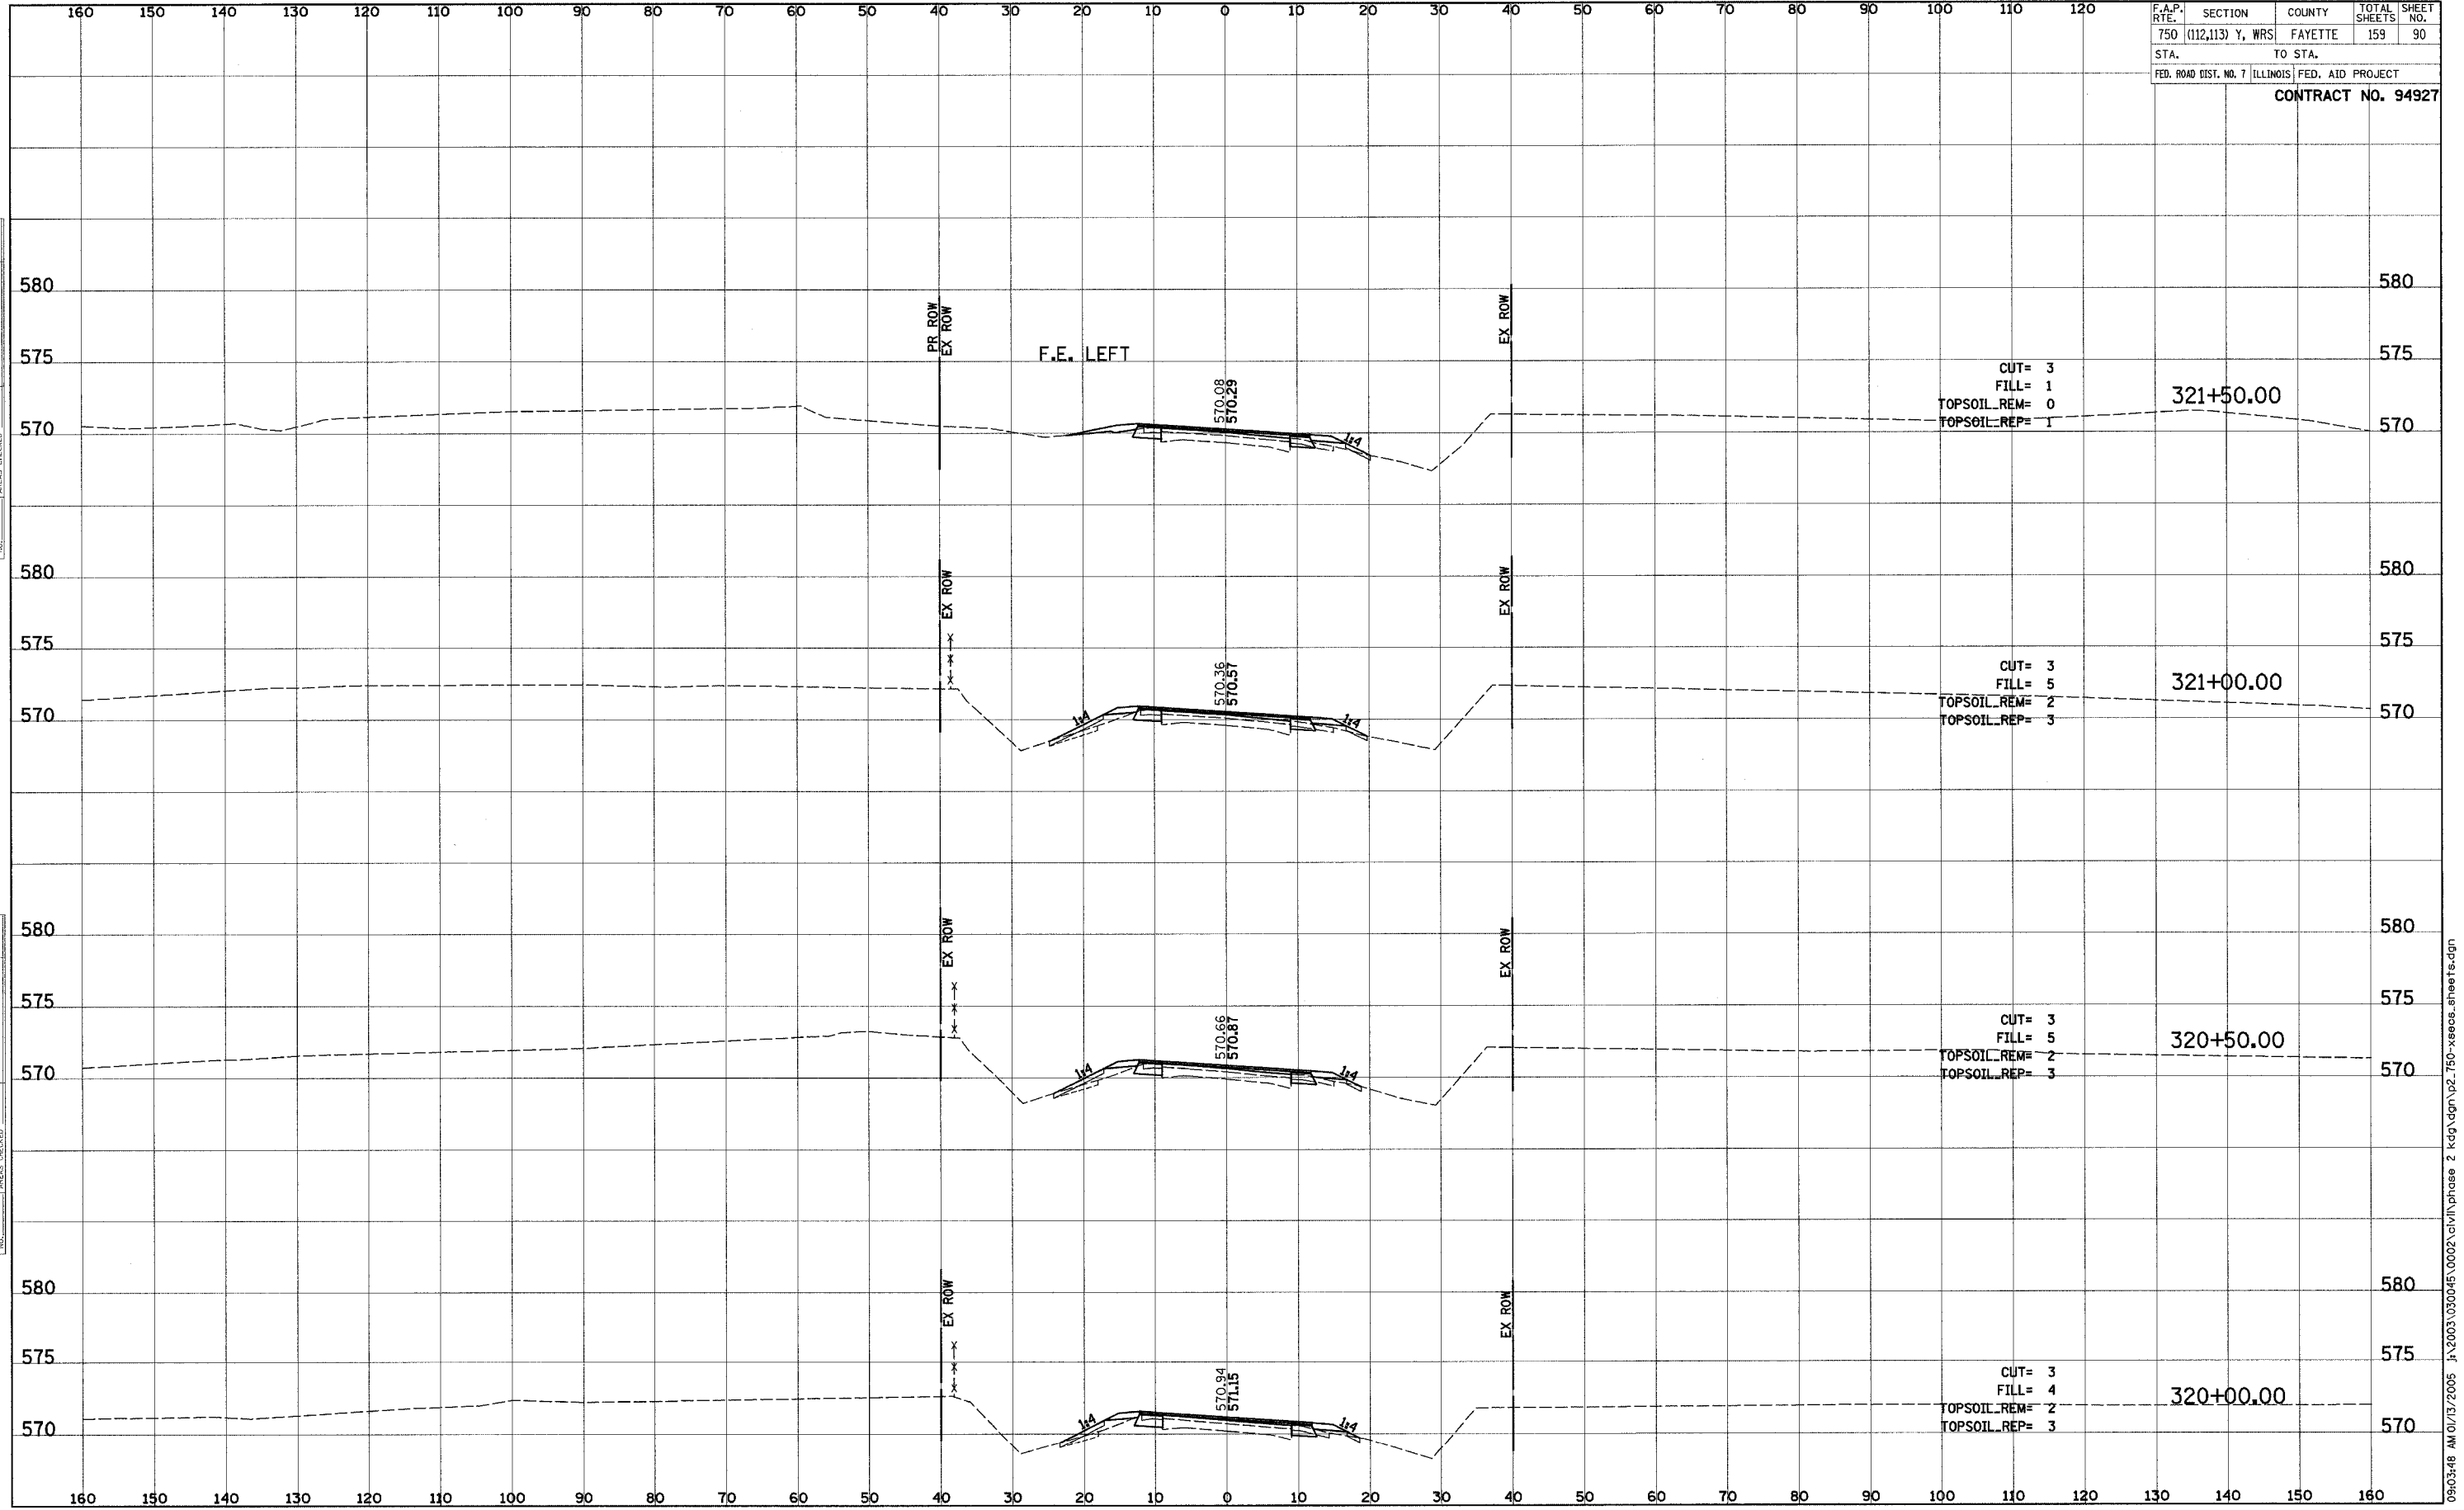

DATE: _____
 BY: _____
 SURVEY NO.: _____
 CHECKED: _____
 PLOTTED: _____
 TEMPLATE: _____
 AREAS CHECKED: _____

DATE: _____
 BY: _____
 SURVEY NO.: _____
 CHECKED: _____
 PLOTTED: _____
 TEMPLATE: _____
 AREAS CHECKED: _____