


F.A.P. RTE.	SECTION	COUNTY	TOTAL SHEETS	SHEET NO.
750	(112,113) Y, WRS	FAYETTE	159	117
STA.	TO STA.			
FED. ROAD DIST. NO. 7 ILLINOIS FED. AID PROJECT				
CONTRACT NO. 94927				

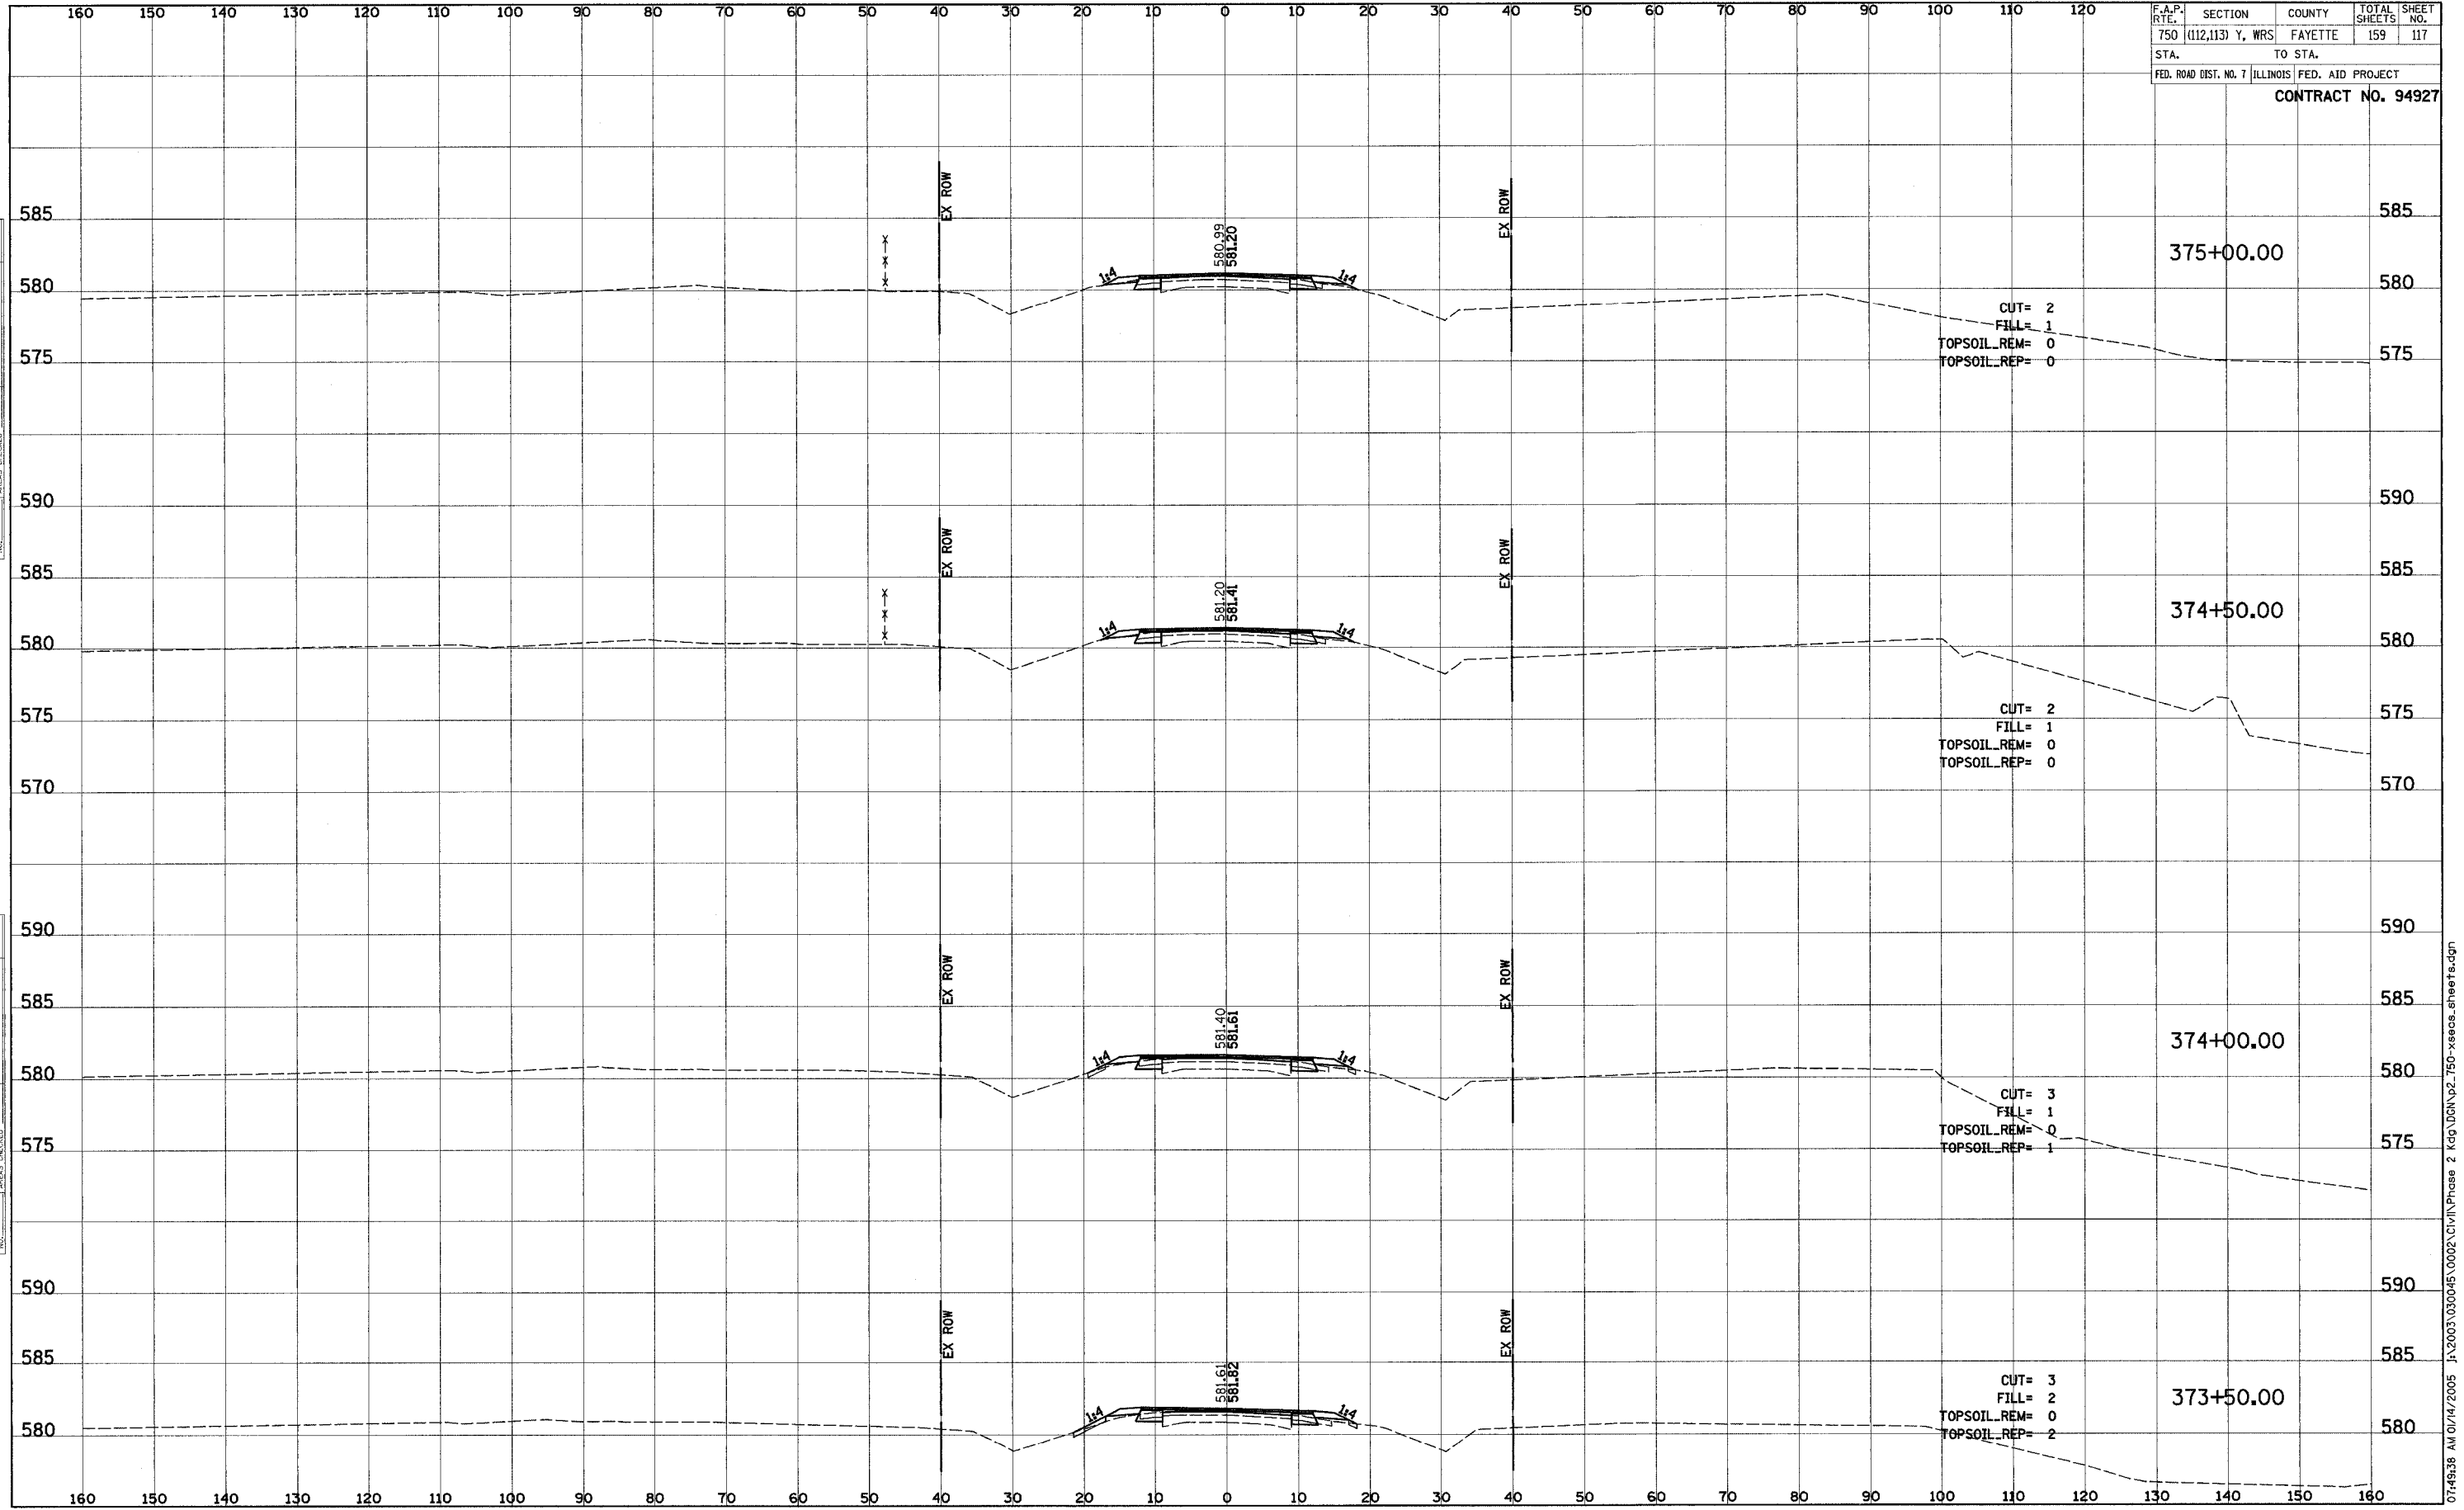

DATE: _____ BY: _____
 SURVEY NO. _____
 CHECKED BY: _____
 DATE: _____

DATE: _____ BY: _____
 SURVEY NO. _____
 CHECKED BY: _____
 DATE: _____