


F.A.P. RTE.	SECTION	COUNTY	TOTAL SHEETS	SHEET NO.
750	(112,113) Y, WRS	FAYETTE	159	120
STA.	TO STA.			
FED. ROAD DIST. NO. 7	ILLINOIS	FED. AID PROJECT		
<b>CONTRACT NO. 94927</b>				

FINAL SURVEY	DATE
SURVEY	
NOTE BOOK	
NO.	
SURVEY	
PLOTTED	
TEMPLATE	
AREAS CHECKED	

ORIGINAL SURVEY	DATE
SURVEY	
NOTE BOOK	
NO.	
SURVEY	
PLOTTED	
TEMPLATE	
AREAS CHECKED	

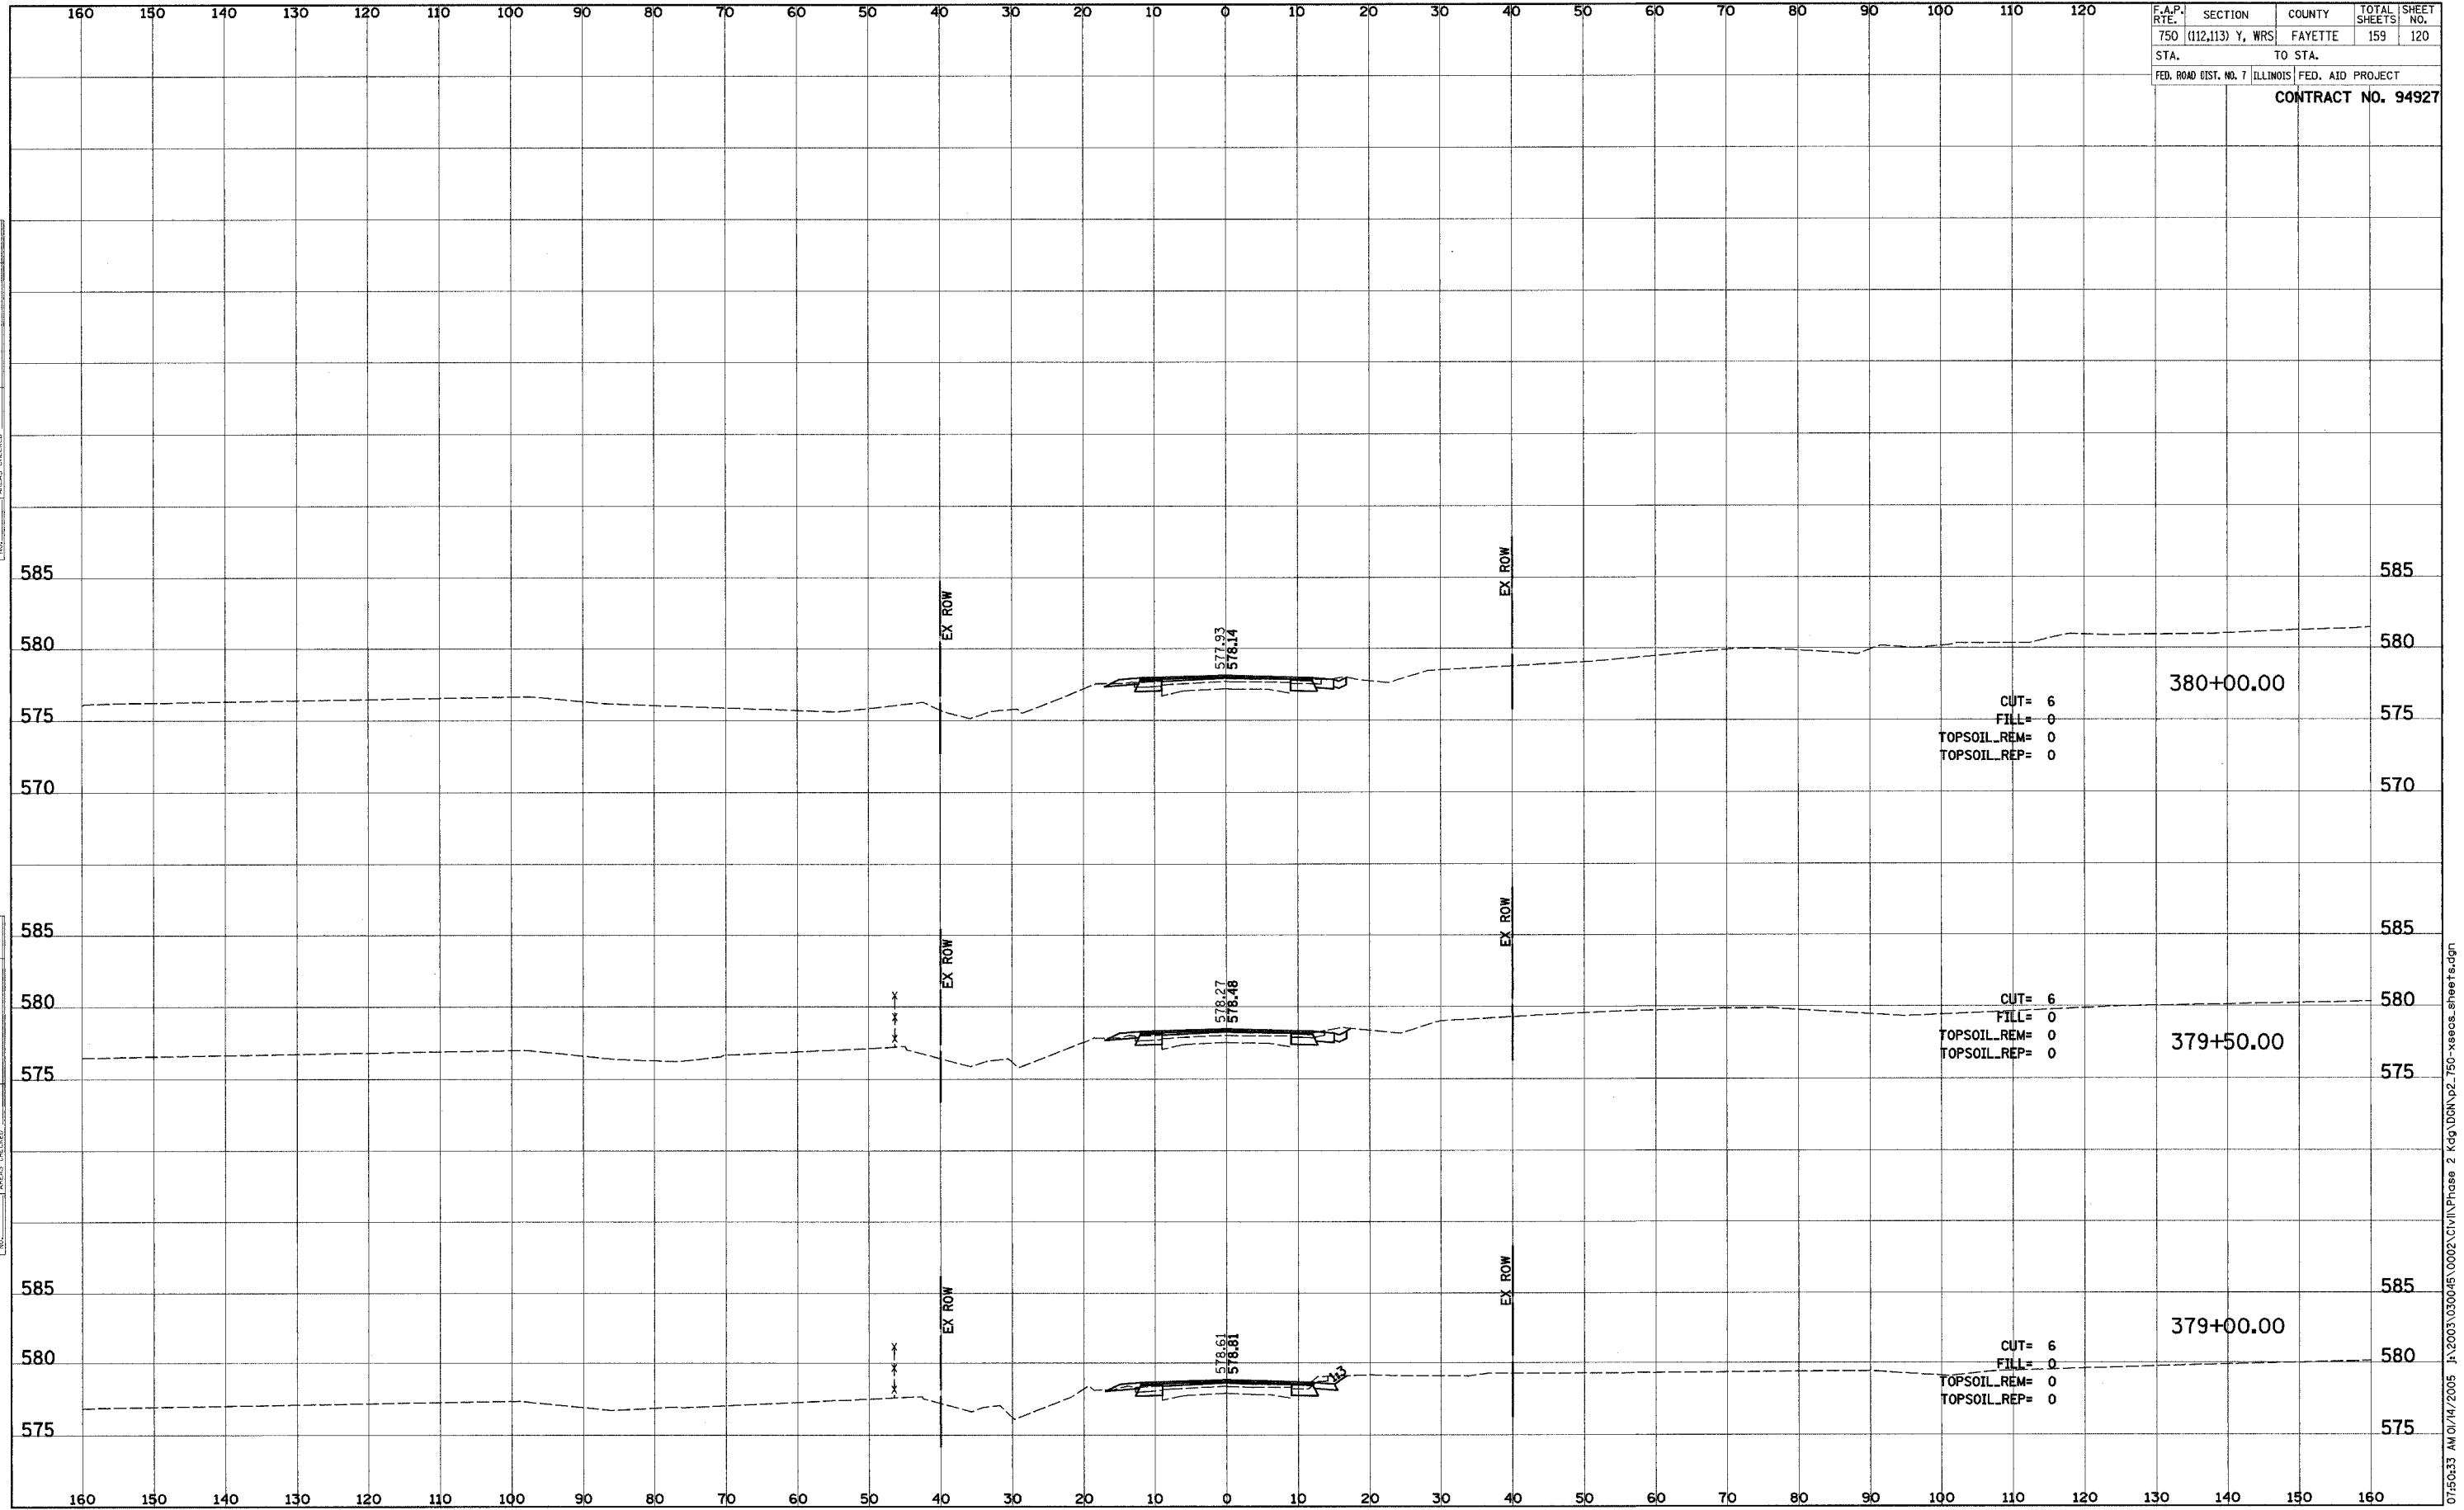

07:50:33 AM 01/14/2005 J:\2003\030045\0002\Civil\Phase 2 Kdg\DCM\p2\_750-xsecs.sheets.dgn