


F.A.P. RTE.	SECTION	COUNTY	TOTAL SHEETS	SHEET NO.
750	(112,113) Y, WRS	FAYETTE	159	150
STA.	TO STA.			
FED. ROAD DIST. NO. 7 ILLINOIS FED. AID PROJECT				

CONTRACT NO. 94927

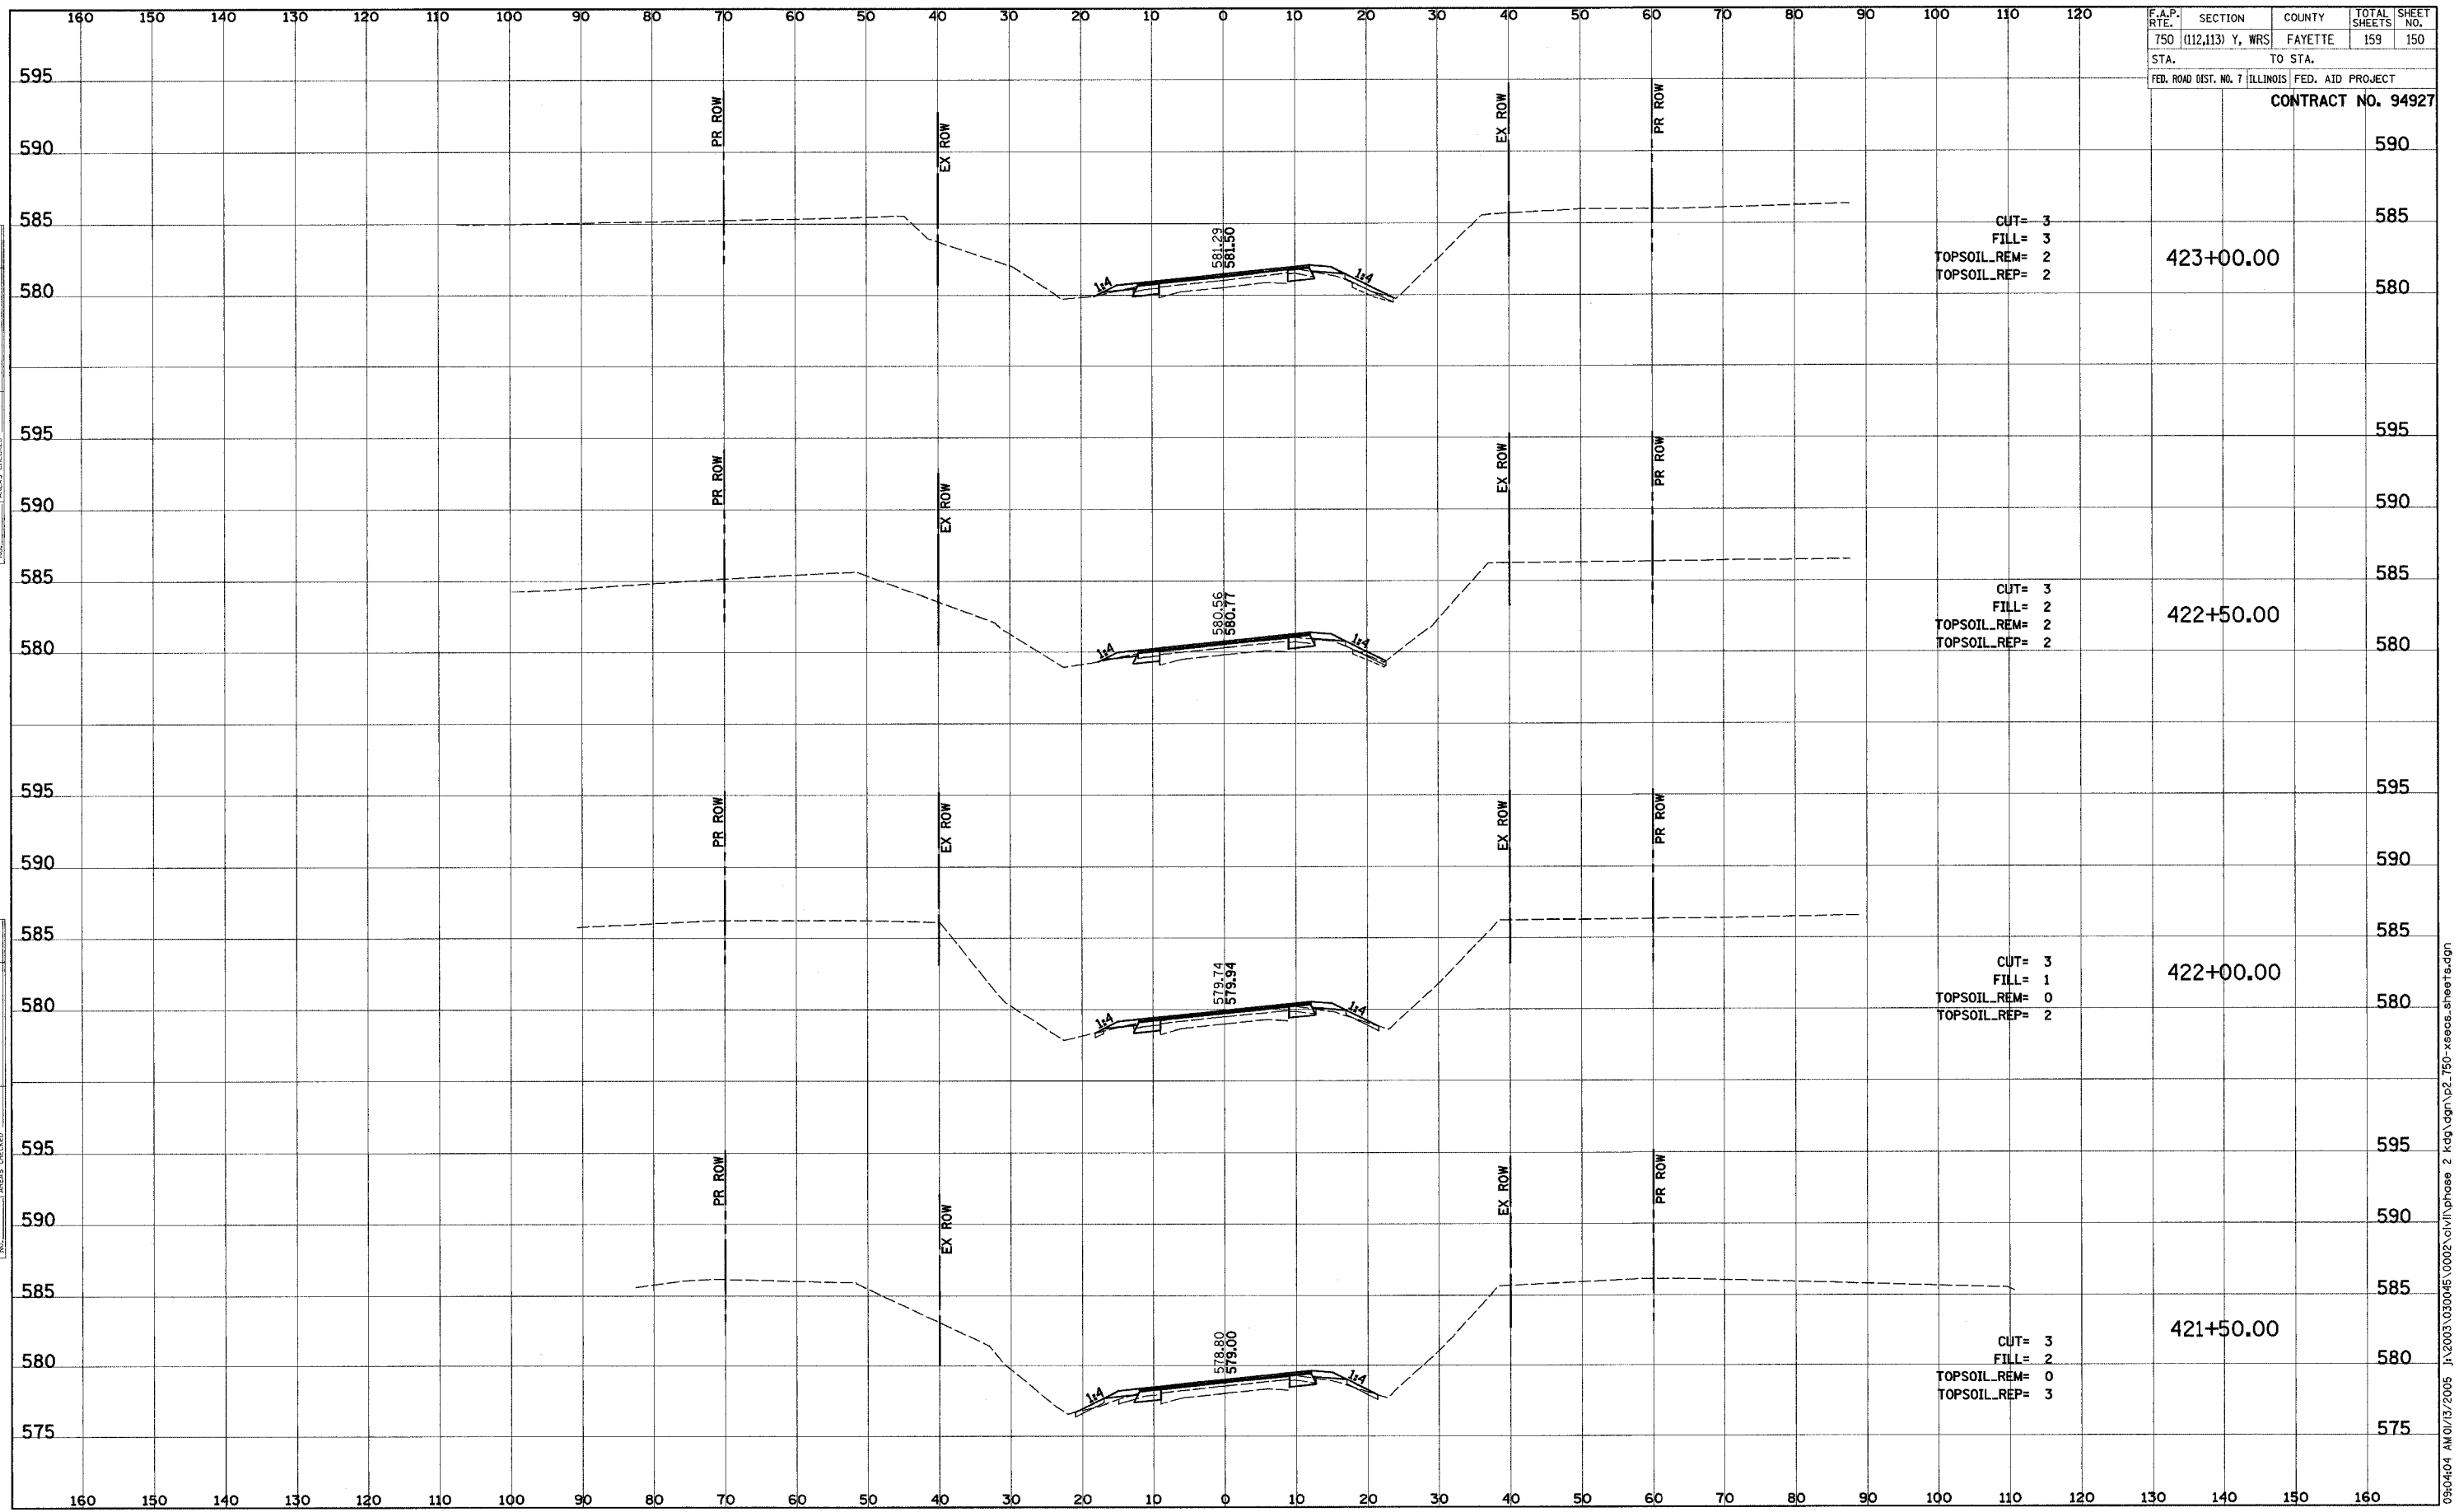

FINAL SURVEY	DATE
NO. _____	
BY _____	
DATE _____	
NO. _____	
BY _____	
DATE _____	
NO. _____	
BY _____	
DATE _____	
NO. _____	

ORIGINAL SURVEY	DATE
NO. _____	
BY _____	
DATE _____	
NO. _____	
BY _____	
DATE _____	
NO. _____	
BY _____	
DATE _____	
NO. _____	

J:\2003\030045\0002\civil\phase 2\kcg\dgn\p2\_750-xeecs\_sheets.dgn