



steffenmk  
3/31/2005  
c:\projects\94944d\01302pa.dgn  
TYP


RTL	SECTION	COUNTY	TOTAL SHEETS	SHEET NO.
332	(18,19,20) RS-2	CRAWFORD	21	5
FED. ROAD DIST. NO. 7	ALIGNMENT	FED. AID PROJECT NO.	CONTRACT NO. 94944	

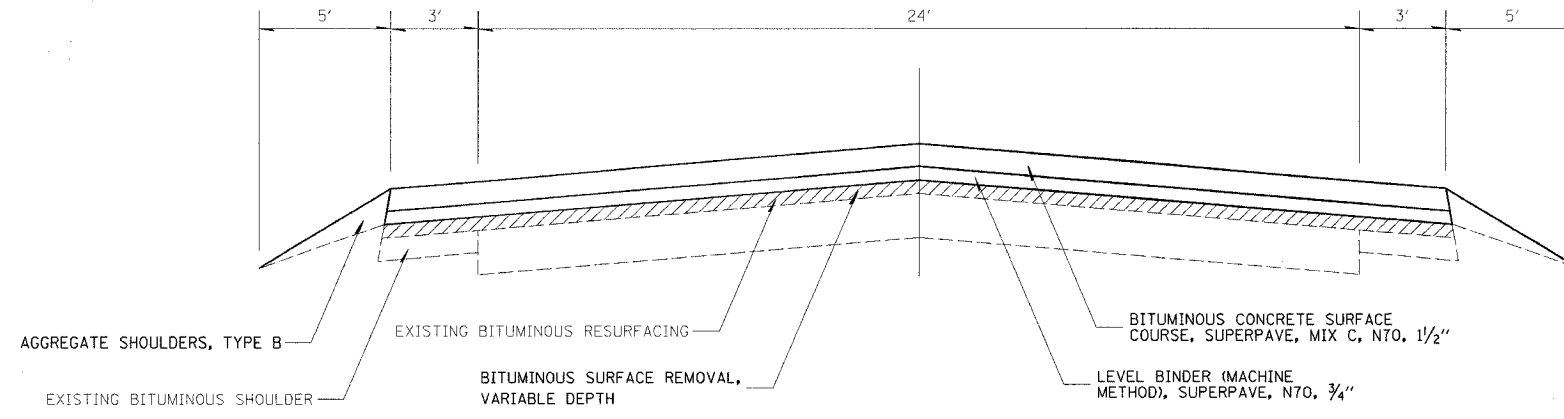

**IL 1**  
STA 440+50 TO STA 490+77  
STA 491+99 TO STA 612+59  
STA 617+09 TO STA 1000+46

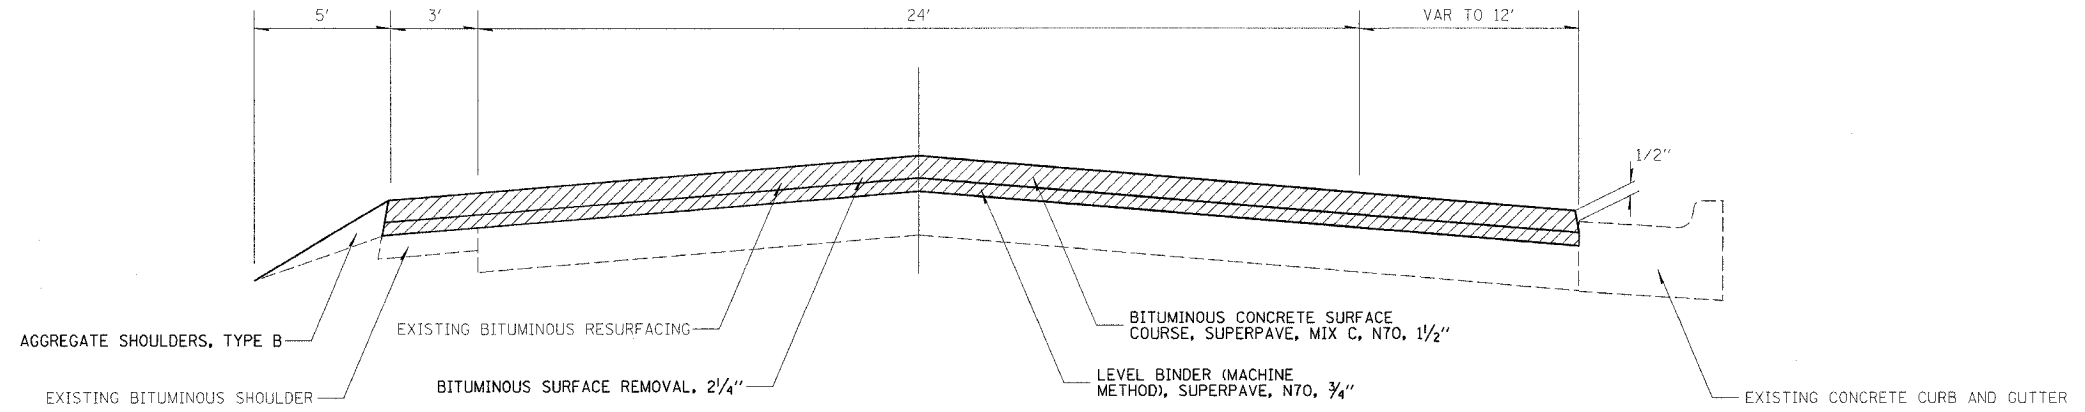

**IL 1**  
STA 612+59 TO STA 617+09

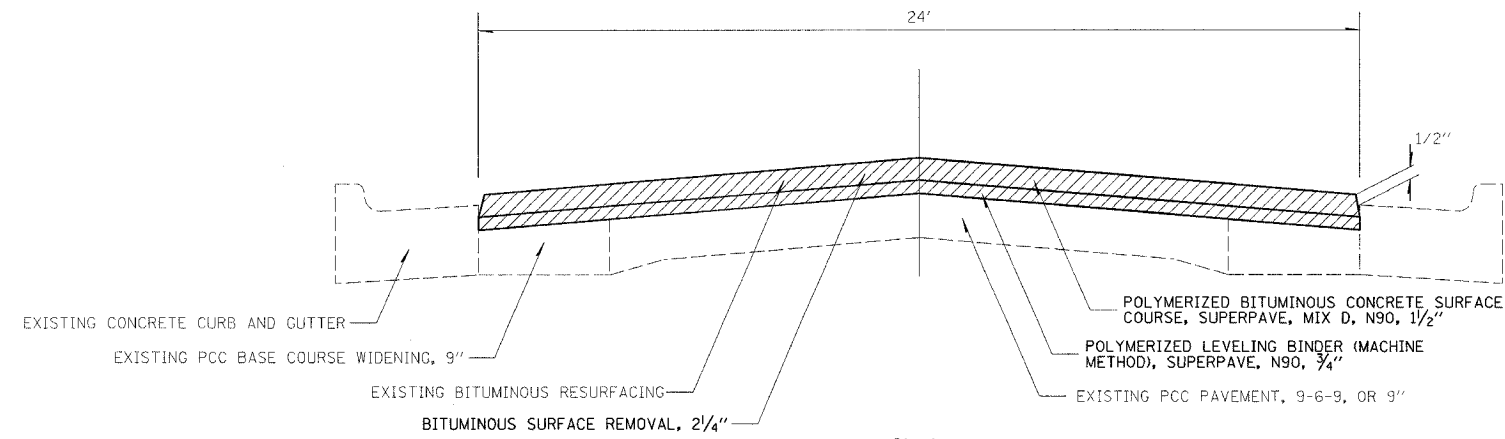

**IL 1**  
STA 1000+46 TO STA 1008+93

REVISIONS	
NAME	DATE

ILLINOIS DEPARTMENT OF TRANSPORTATION

**TYPICAL SECTIONS**

SCALE: VERT.  
HORIZ.  
DATE

DRAWN BY  
CHECKED BY