
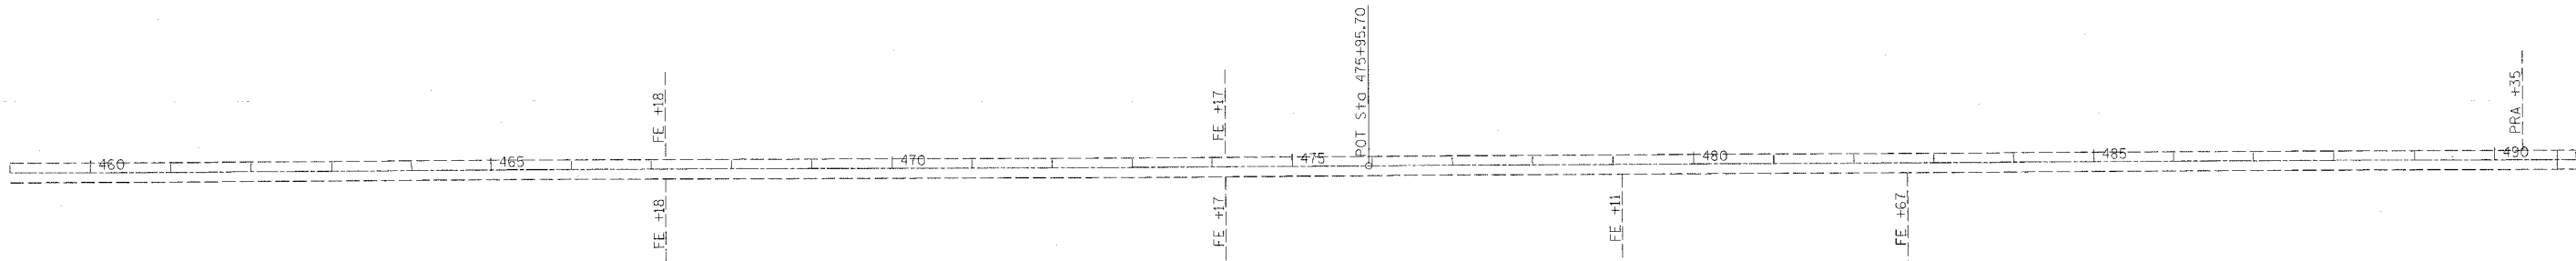


steffennk
3/31/2005
c:\projects\94944\d01302pa.dgn

SY. NO.	SECTION	COUNTY	TOTAL SHEETS	SHEET NO.
332	(18,19,20) RS-2	CRAWFORD	21	9

FED. ROAD DIST. NO. 1 ILLINOIS FED. AID PROJECT NO.
CONTRACT NO. 94944

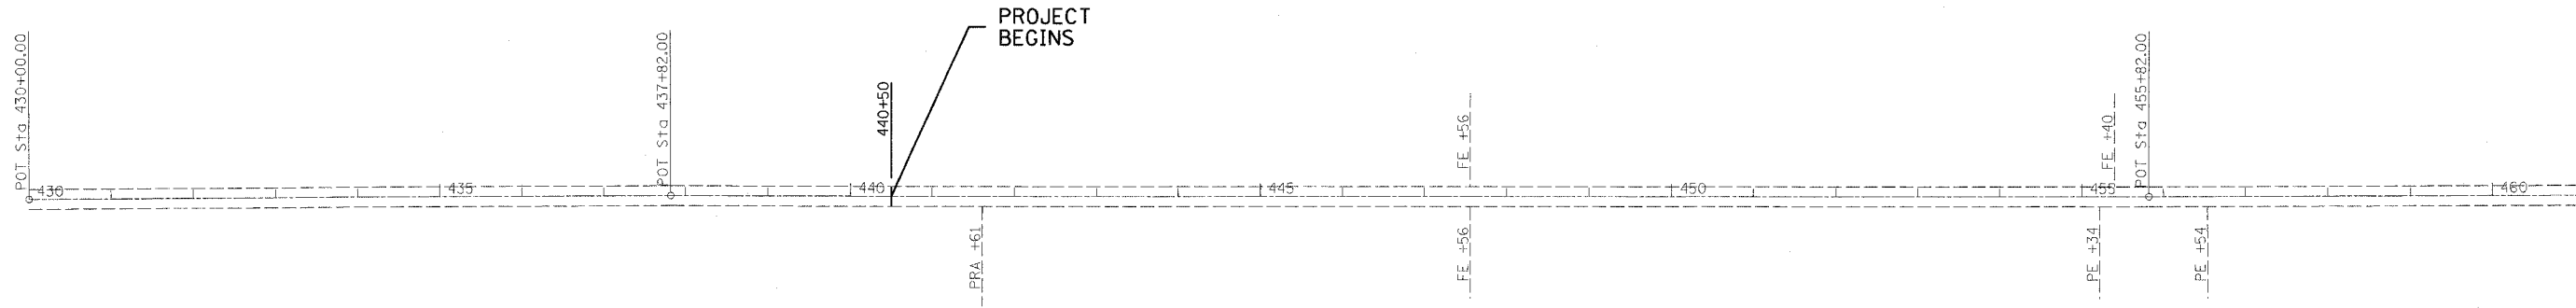

REVISIONS	
NAME	DATE

ILLINOIS DEPARTMENT OF TRANSPORTATION

**STA 430 + 00
TO
STA 490 + 00**

SCALE: VERT.
DATE: HORIZ.

DRAWN BY
CHECKED BY