
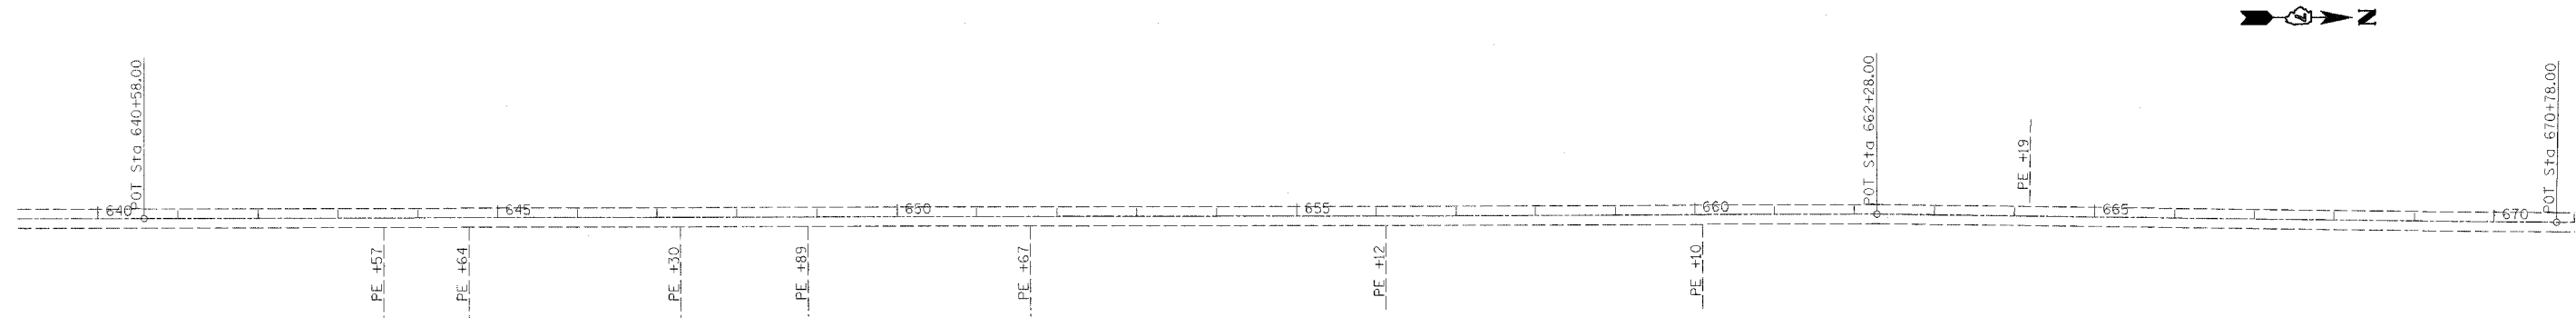
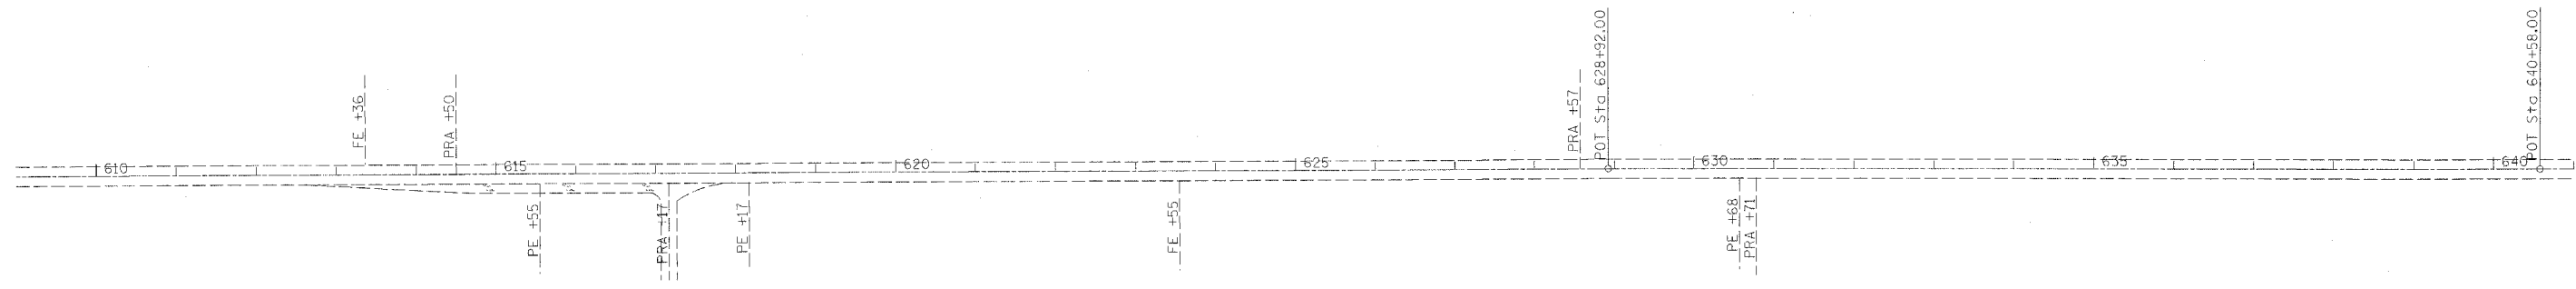


steffenmk
 3/31/2005
 c:\projects\94944\d\01302p.dgn

| | | | | |
|-----------------------|--------------------|----------|----------------------|-----------|
| HTL | SECTION | COUNTY | TOTAL SHEETS | SHEET NO. |
| 332 | (18,19,20) RS-2 | CRAWFORD | 21 | 12 |
| FED. ROAD DIST. NO. 7 | | ILLINOIS | FED. AID PROJECT NO. | |

CONTRACT NO. 94944

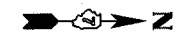

| REVISIONS | |
|-----------|------|
| NAME | DATE |
| | |
| | |
| | |
| | |
| | |
| | |
| | |
| | |
| | |
| | |

ILLINOIS DEPARTMENT OF TRANSPORTATION
**STA 610+00
 TO
 STA 670+00**
 SCALE: VERT. _____
 DATE: _____ HORIZ. _____
 DRAWN BY _____
 CHECKED BY _____