
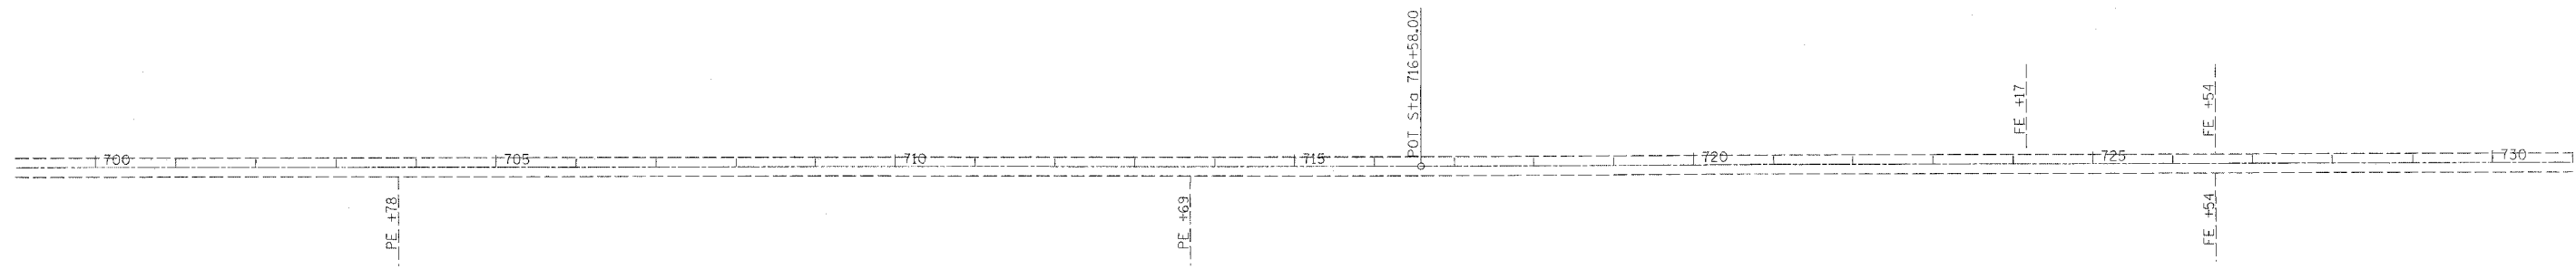


DIST.	SECTION	COUNTY	TOTAL SHEETS	SHEET NO.
332	(18,19,20) RS-2	CRAWFORD	21	13

FED. ROAD DIST. NO. 1      ILLINOIS      FED. AID PROJECT NO.

CONTRACT NO. 94944

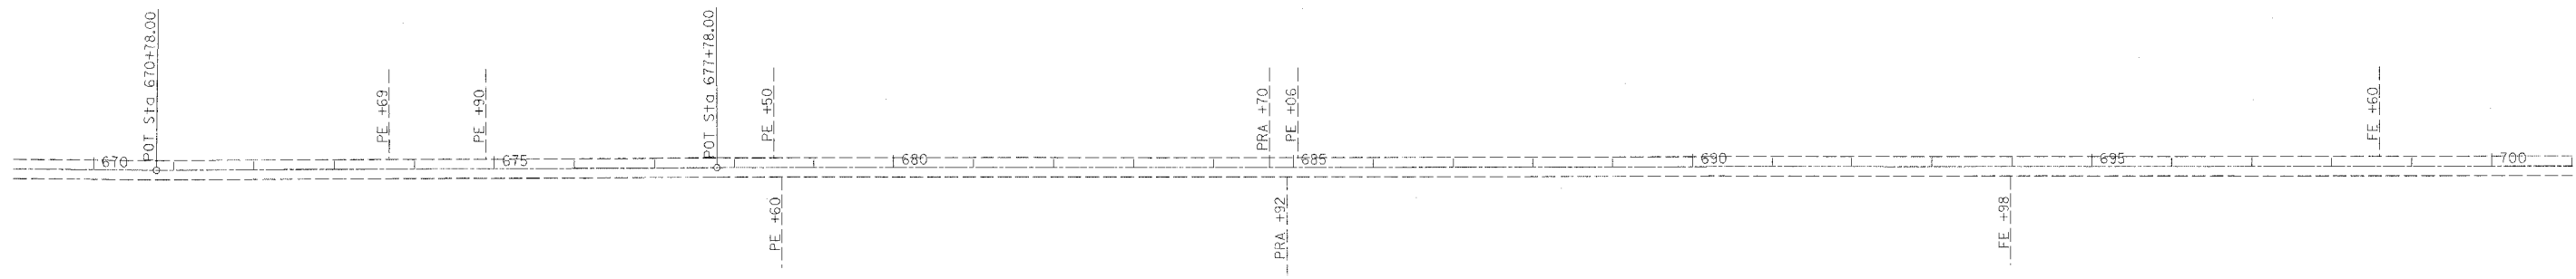

REVISIONS	
NAME	DATE

ILLINOIS DEPARTMENT OF TRANSPORTATION

**STA 670+00  
 TO  
 STA 730+00**

SCALE: VERT.      DRAWN BY  
 HORIZ.              CHECKED BY  
 DATE