
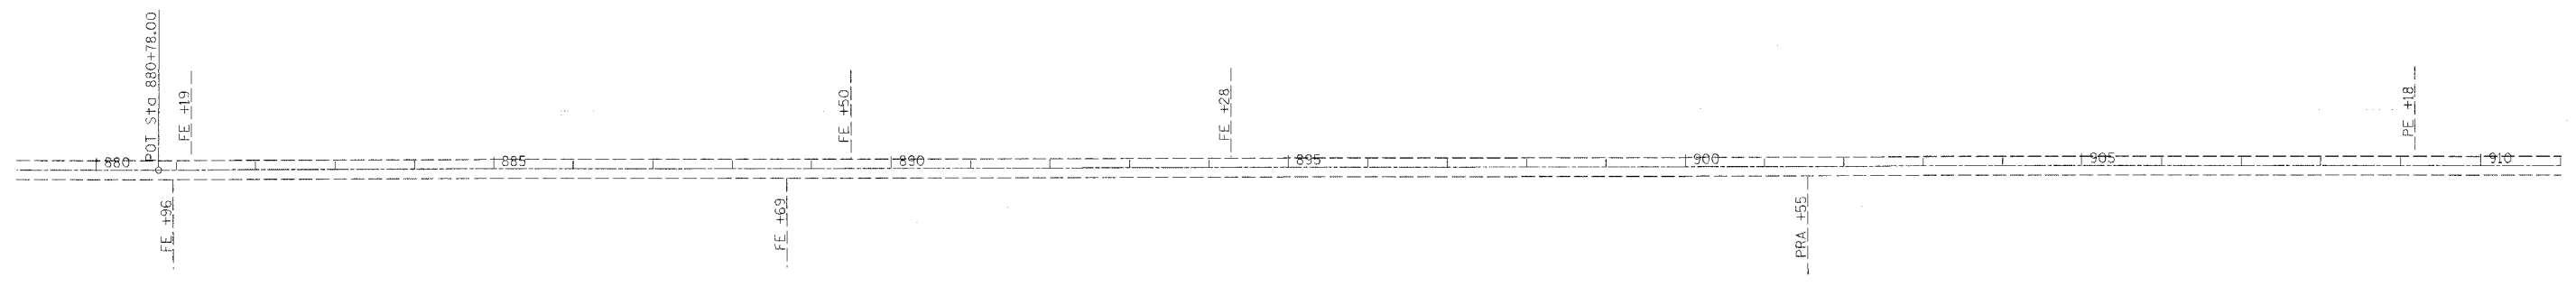
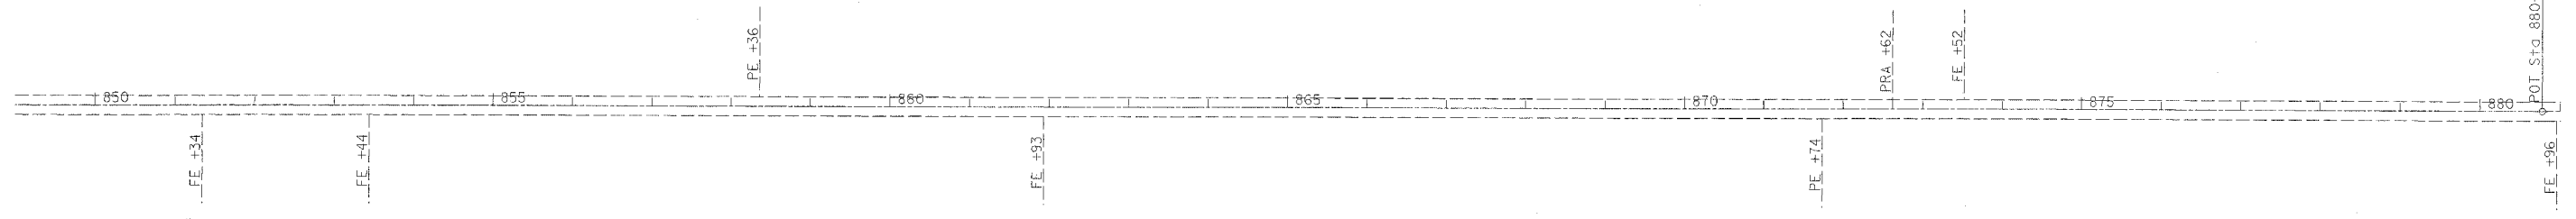


steffenmk  
 3/31/2005  
 c:\projects\94944d\01302pa.dgn

ATE	SECTION	COUNTY	TOTAL SHEETS	SHEET NO.
332	(18,19,20) RS-2	CRAWFORD	21	16

FED. ROAD DIST. NO. 1  
 ILLINOIS  
 FED. AID PROJECT NO.  
 CONTRACT NO. 94944

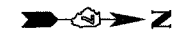

REVISIONS	
NAME	DATE

ILLINOIS DEPARTMENT OF TRANSPORTATION  
**STA 850 + 00**  
**TO**  
**STA 910 + 00**  
 SCALE: VERT. DATE  
 HORIZ. DATE  
 DRAWN BY  
 CHECKED BY