
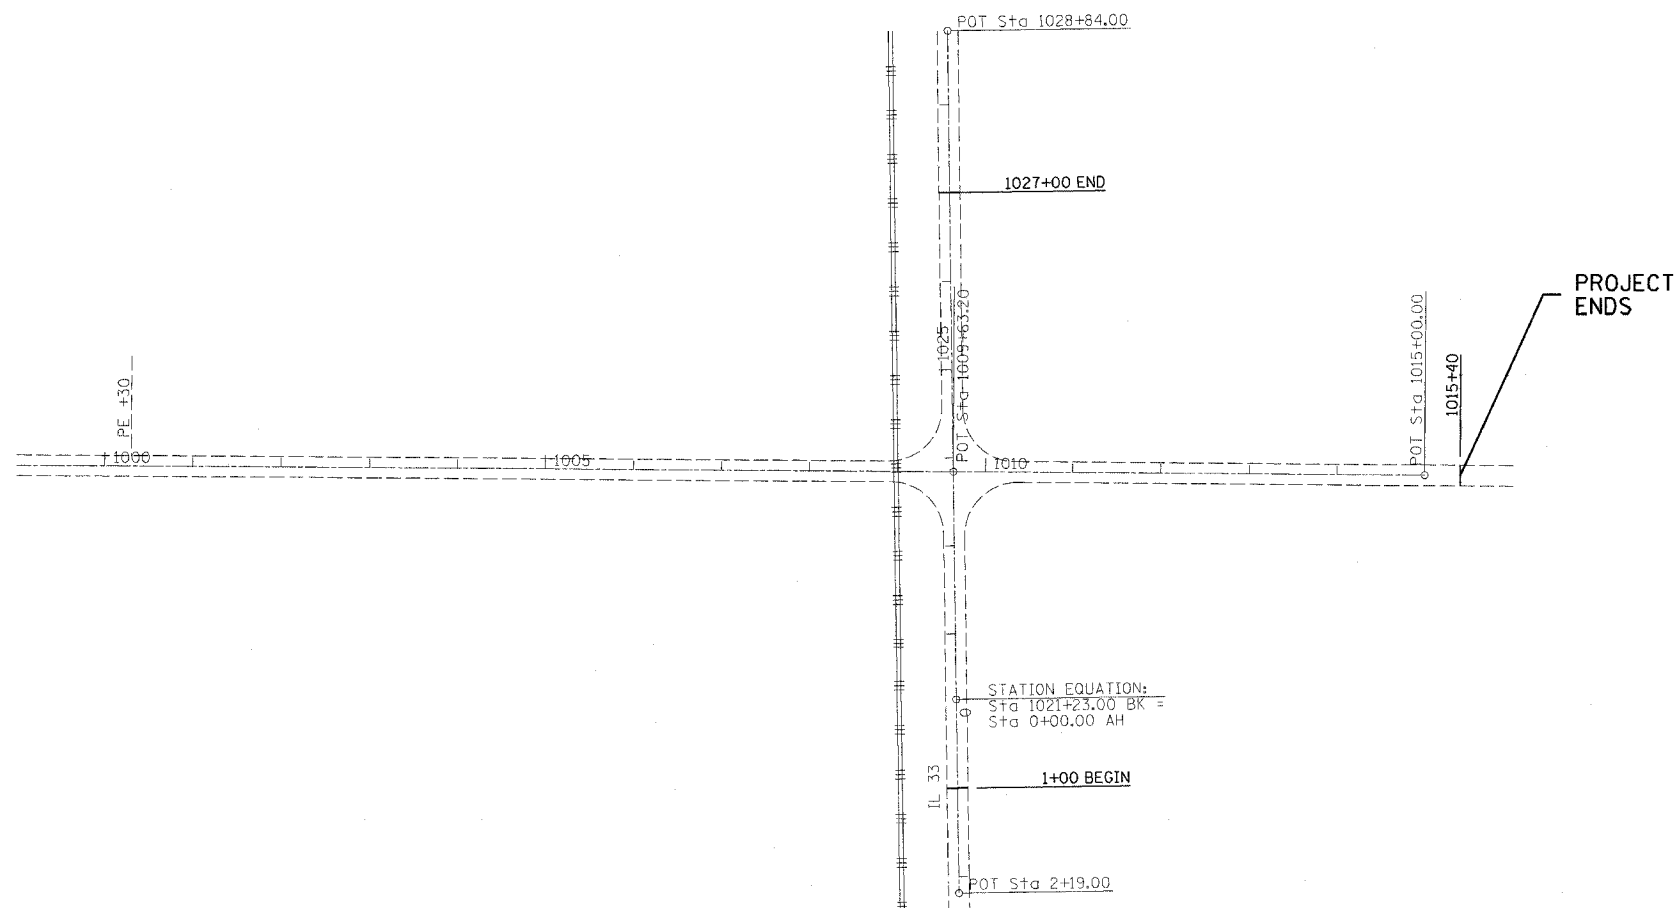


steffenmk  
3/31/2005  
c:\projects\94944d\01302pa.dgn

10

FILE	SECTION	COUNTY	TOTAL SHEETS	SHEET NO.
332	(18,19,20) RS-2	CRAWFORD	21	18
FED. ROAD DIST. NO. 7		ELLIPSE	FED. AID PROJECT NO.	

CONTRACT NO. 94944

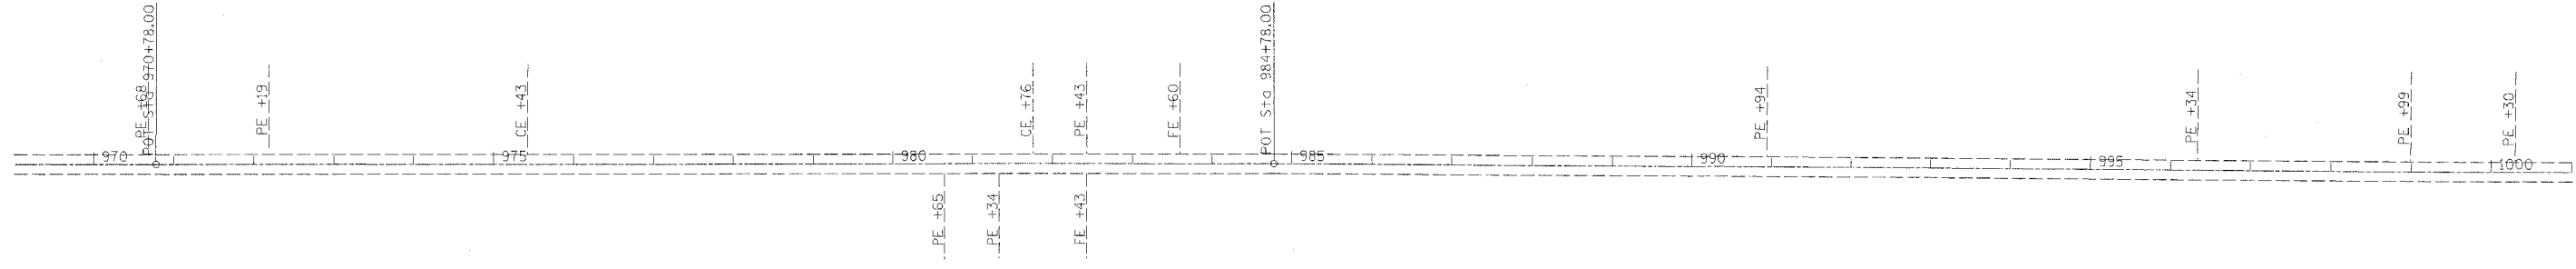

REVISIONS	
NAME	DATE

ILLINOIS DEPARTMENT OF TRANSPORTATION

**STA 970+00  
TO  
STA 1015+00**

SCALE: VERT. DATE      HORIZ. DATE

DRAWN BY  
CHECKED BY