


\$USER\$ \$DATE\$  
 c:\projects\94962\1\03102pa.dgn


TYP 2

FAP	SECTION	COUNTY	TOTAL SHEETS	SHEET NO.
750	(114) Y,WRS	FAYETTE	6	74
FED. ROAD DIST. NO. 7		BLANKS	FED. AID PROJECT NO.	


CONTRACT NO. 94962

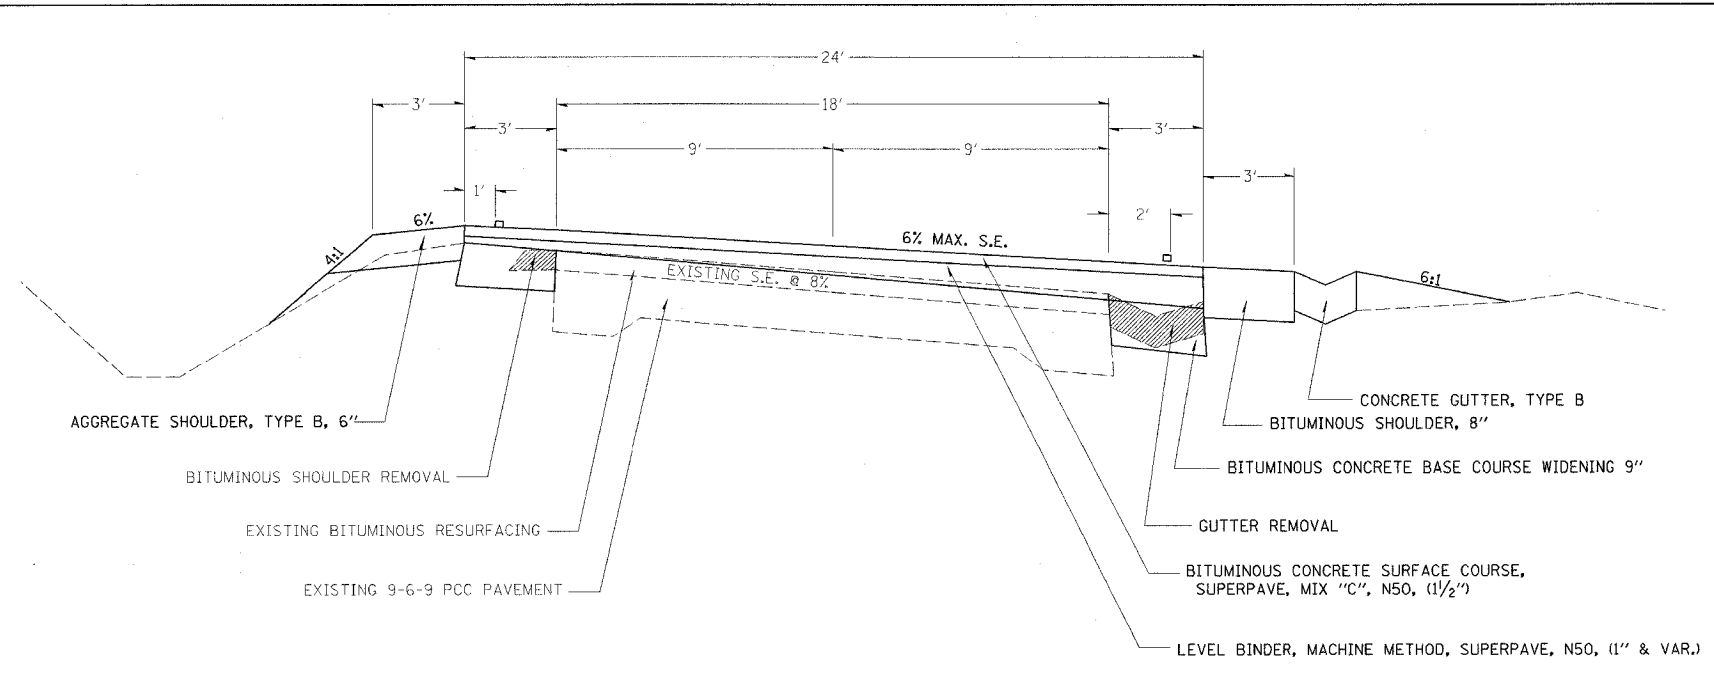

TYPICAL SECTIONS  
 STA 1022+04 TO STA 1026+13

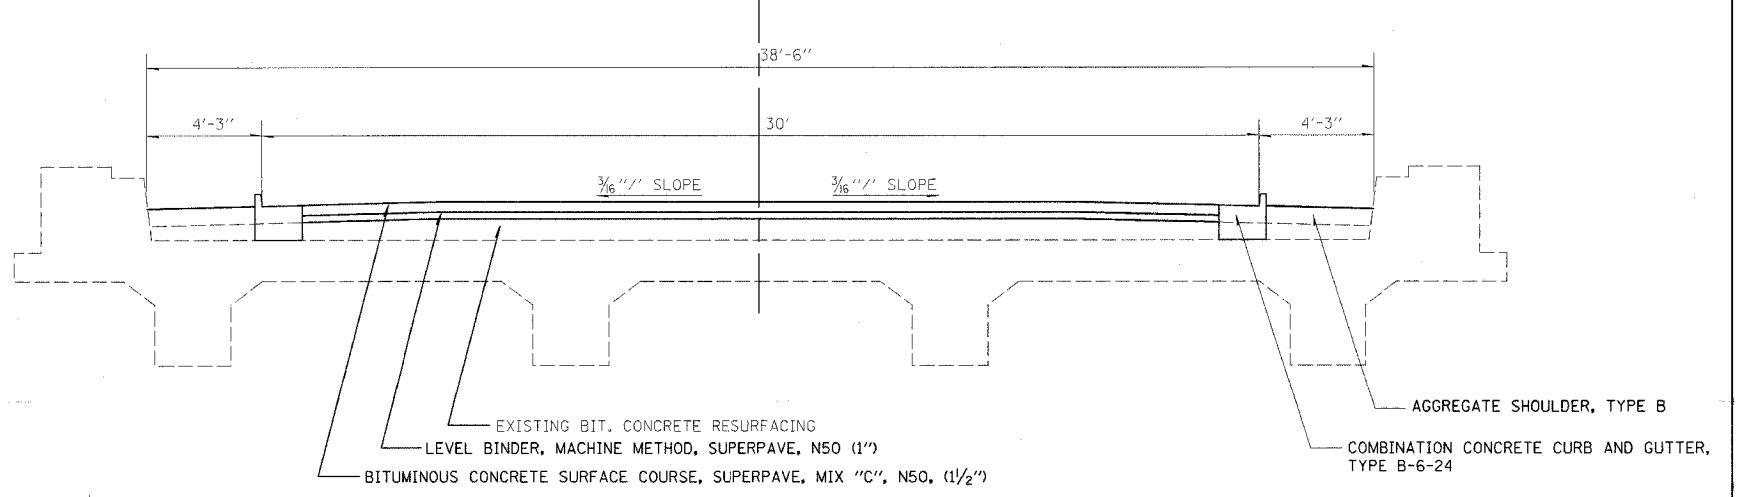

TYPICAL SECTION  
 STA 1033+39 TO STA 1033+68

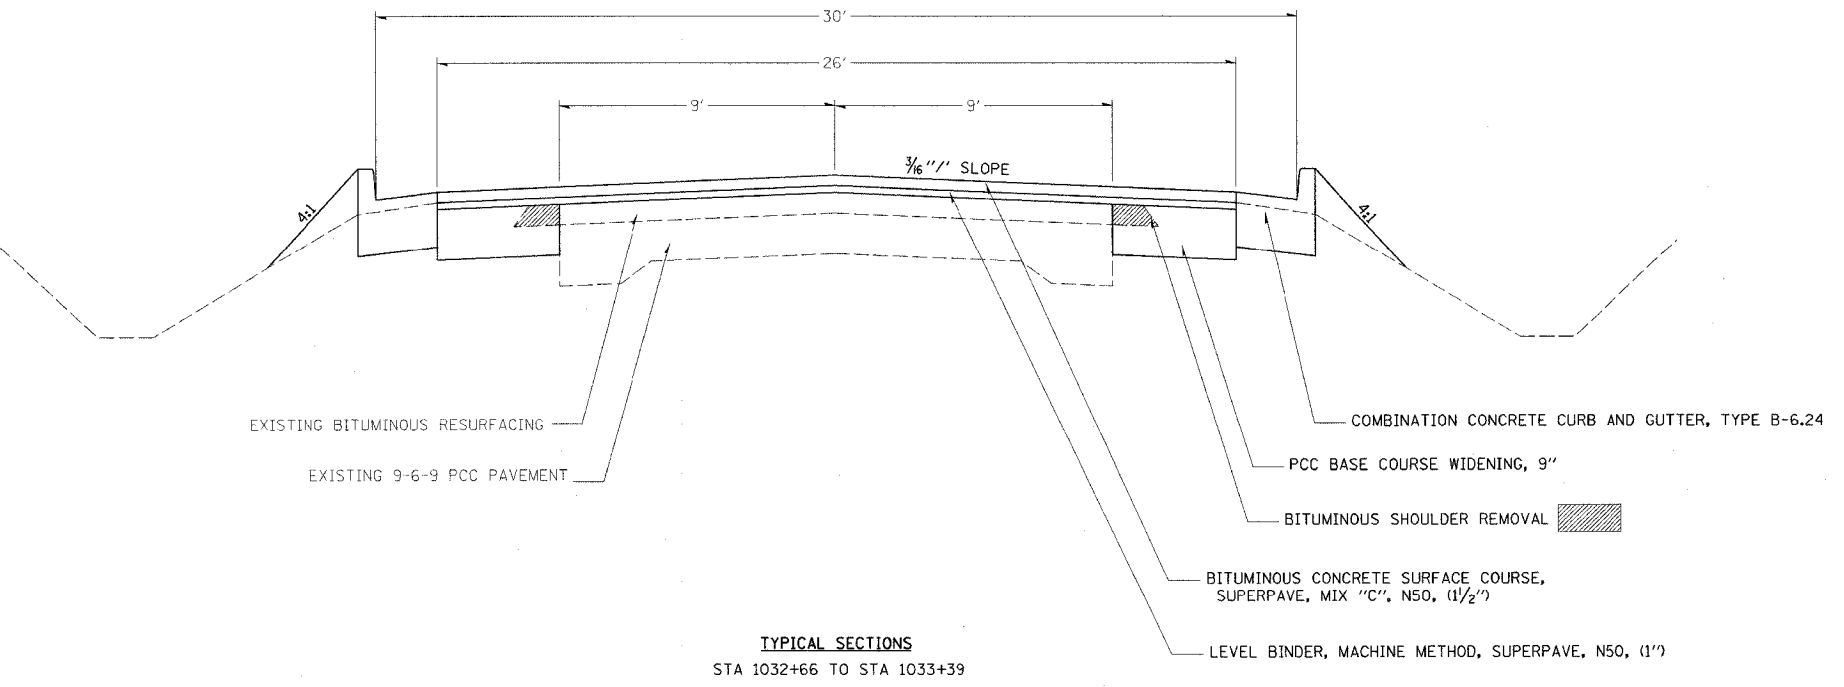

TYPICAL SECTIONS  
 STA 1032+66 TO STA 1033+39

REVISIONS	
NAME	DATE

ILLINOIS DEPARTMENT OF TRANSPORTATION

**TYPICAL SECTIONS**

SCALE: VERT. \_\_\_\_\_  
 HORIZ. \_\_\_\_\_

DATE \_\_\_\_\_

DRAWN BY \_\_\_\_\_  
 CHECKED BY \_\_\_\_\_