


\$USER\$ \$DATE\$
 c:\projects\94962\d\03102pa.dgn


TYP 3

FAP RTE.	SECTION	COUNTY	TOTAL SHEETS	SHEET NO.
750	(114) Y,WRS	FAYETTE	7	74
FED. ROAD DIST. NO. 7	ILLINOIS	FED. AID PROJECT NO.		

CONTRACT NO. 94962

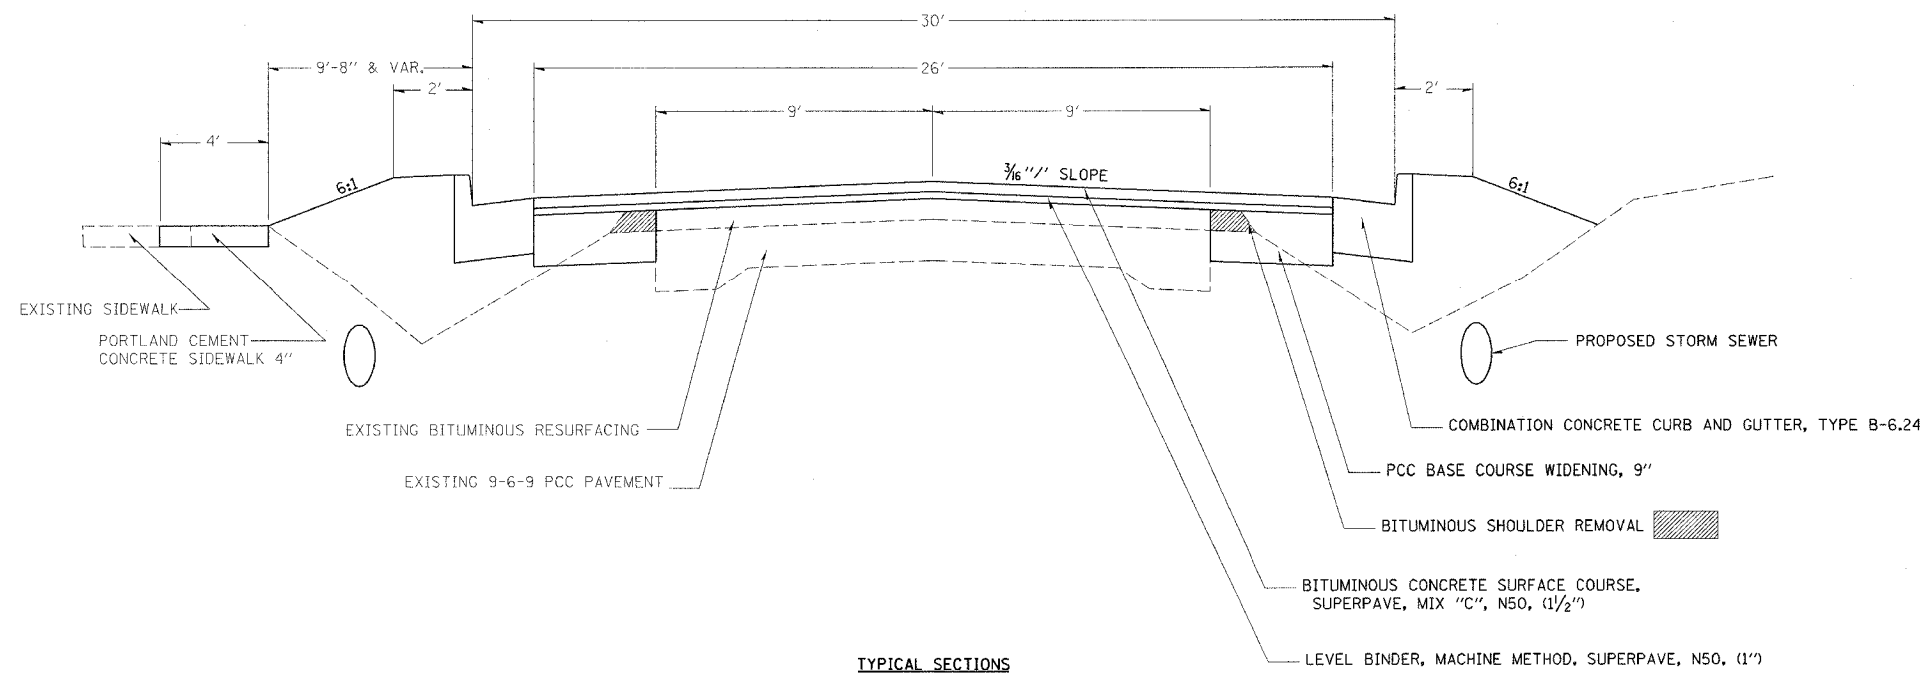

TYPICAL SECTIONS
 STA 1033+68 TO STA 1036+34

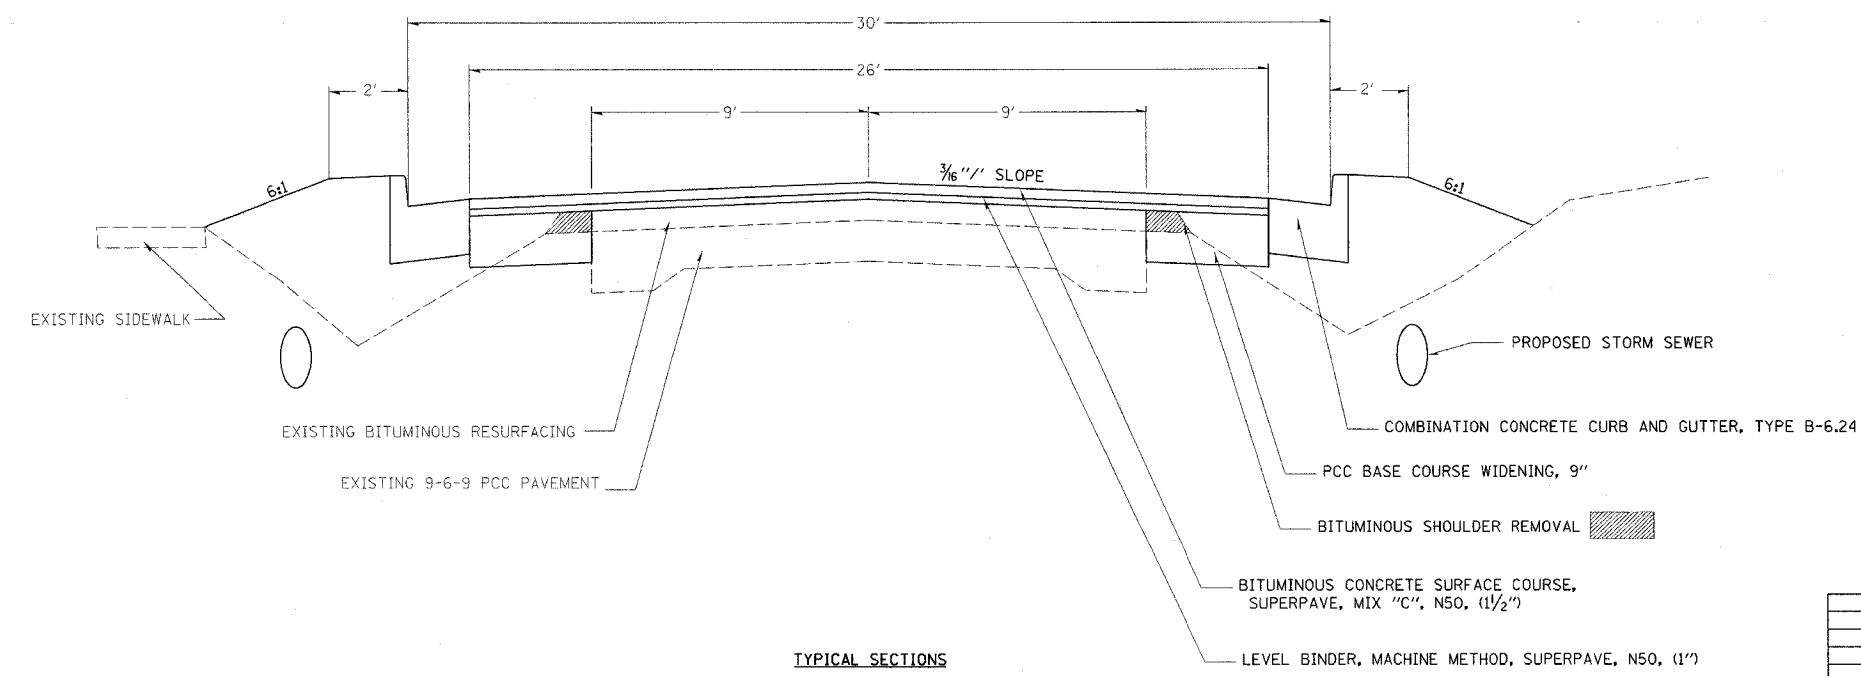

TYPICAL SECTIONS
 STA 1036+34 TO STA 1050+76

REVISIONS	
NAME	DATE

ILLINOIS DEPARTMENT OF TRANSPORTATION

TYPICAL SECTIONS

SCALE: VERT. _____
 HORIZ. _____

DATE _____

DRAWN BY _____
 CHECKED BY _____