
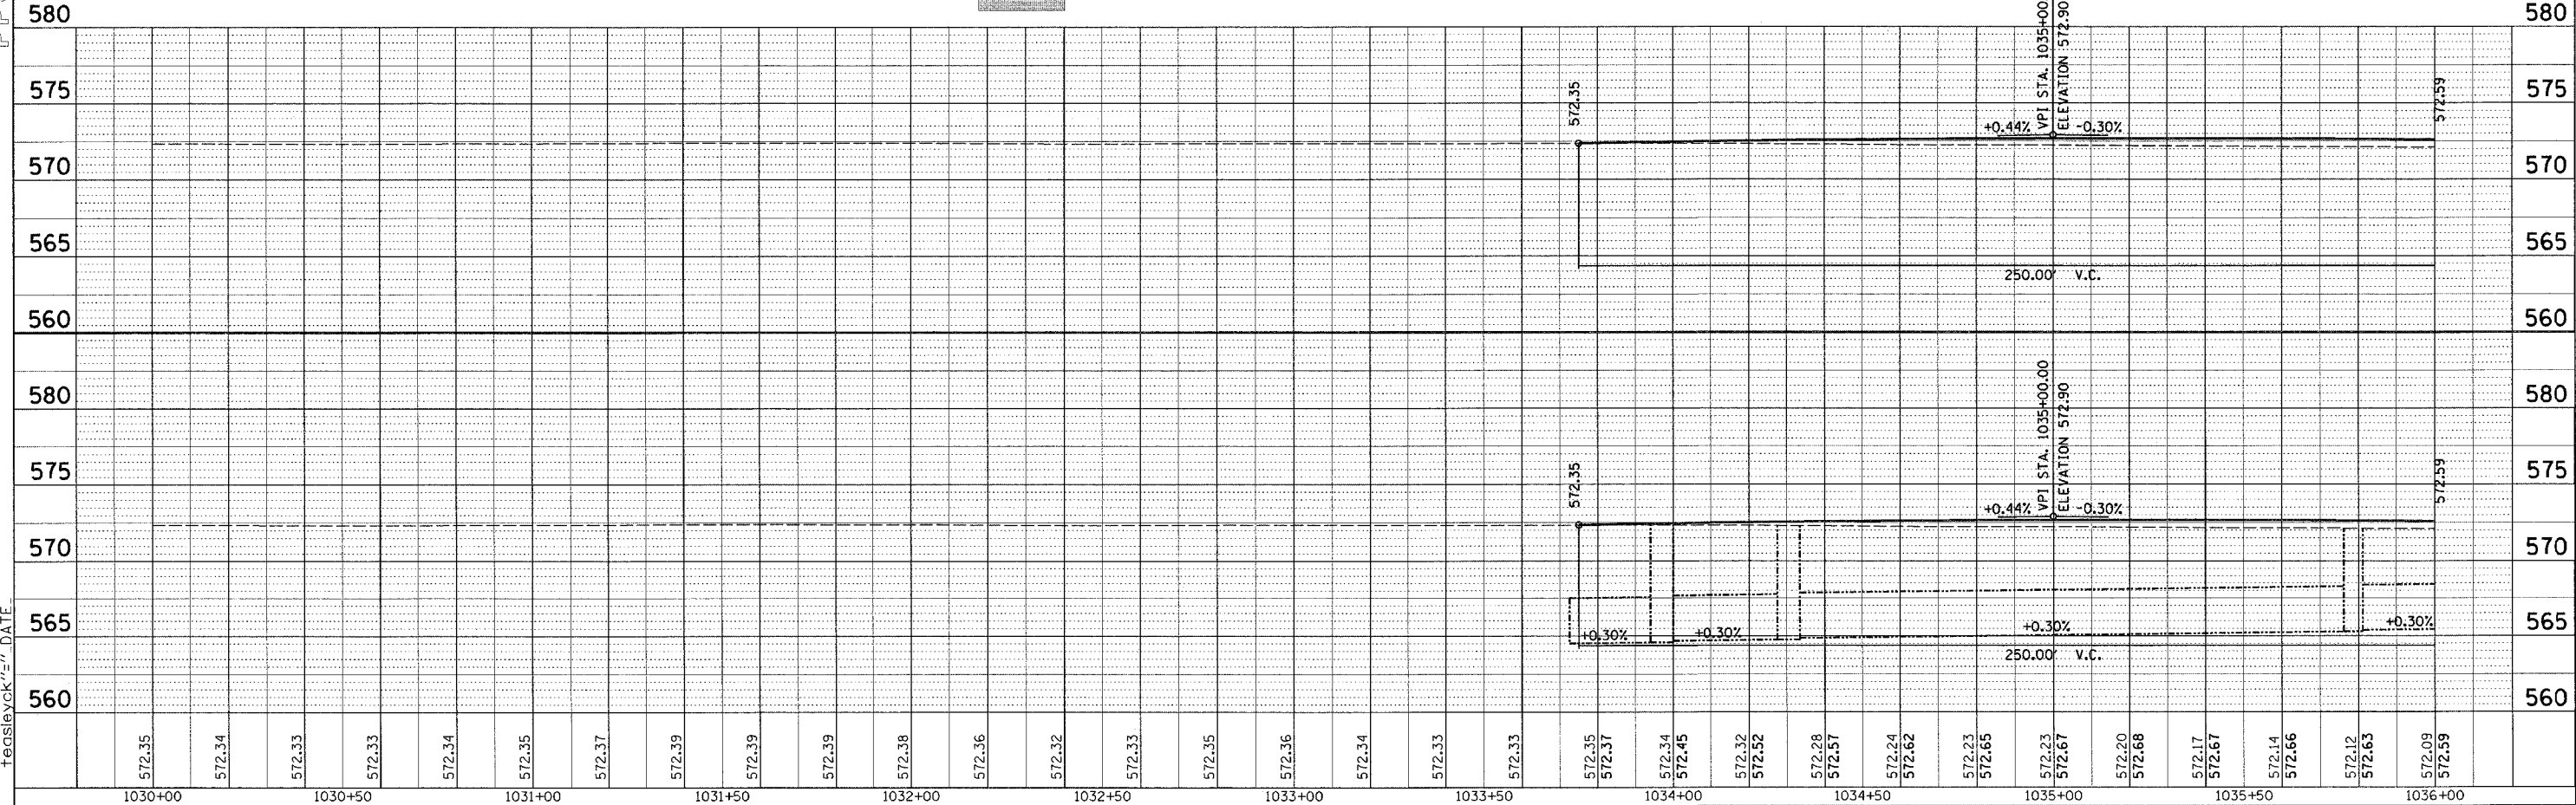
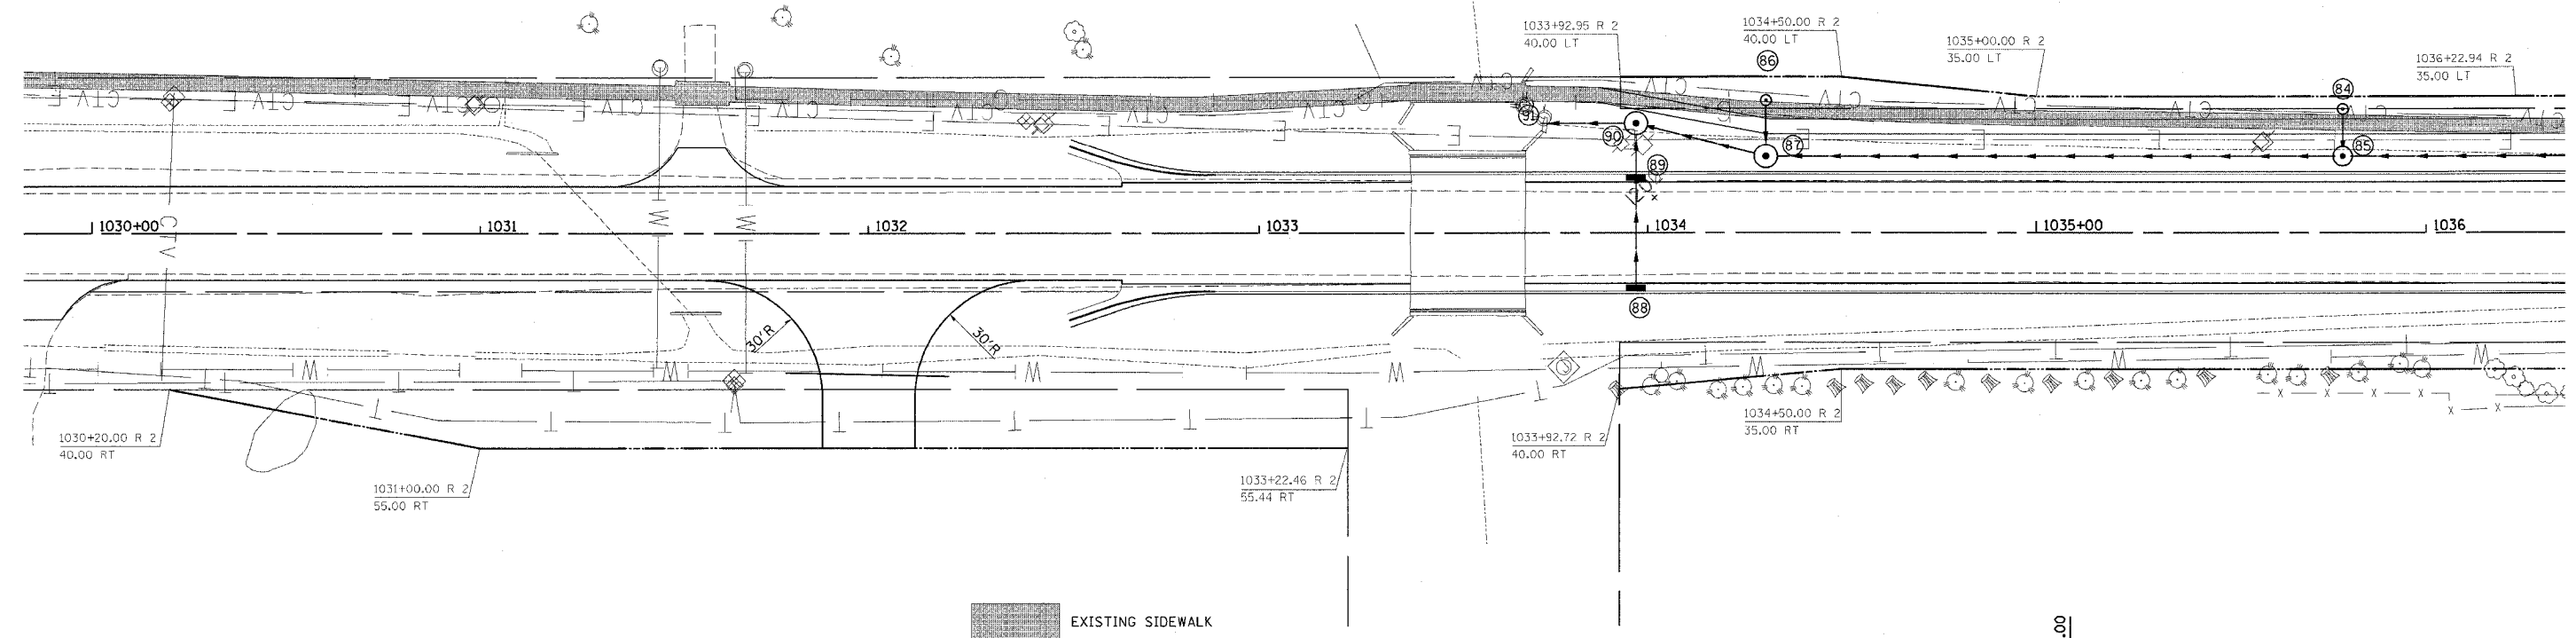


FAP	SECTION	COUNTY	TOTAL SHEETS	SHEET NO.
750	(114) Y.WRS	FAYETTE		17
FED. ROAD DIST. NO. 7		ILLINOIS	FED. AID PROJECT NO.	
CONTRACT NO. 94962				

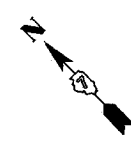

SURVEYED BY: \_\_\_\_\_ DATE: \_\_\_\_\_  
 ALIGNED CHECKED BY: \_\_\_\_\_  
 NOTE BOOK NO. \_\_\_\_\_  
 CHOP FILE NAME: \_\_\_\_\_

\$USER\$ \$DATE\$  
 c:\projects\94962\d03102\p.dgn  
 REV: \_\_\_\_\_  
 PP3

PLAN SURVEYED BY: \_\_\_\_\_ DATE: \_\_\_\_\_  
 NOTE BOOK NO. \_\_\_\_\_  
 CHOP FILE NAME: \_\_\_\_\_  
 c:\projects\94962\d03102\p.dgn  
 teosleyck "-" DATE

572.35	572.34	572.33	572.33	572.34	572.35	572.37	572.39	572.39	572.39	572.38	572.36	572.32	572.33	572.35	572.36	572.34	572.33	572.33	572.35	572.36	572.34	572.33	572.33	572.35	572.37	572.34	572.45	572.32	572.52	572.28	572.57	572.24	572.62	572.23	572.65	572.23	572.67	572.20	572.68	572.17	572.67	572.14	572.66	572.12	572.63	572.09	572.59
1030+00	1030+50	1031+00	1031+50	1032+00	1032+50	1033+00	1033+50	1034+00	1034+50	1035+00	1035+50	1036+00																																			