
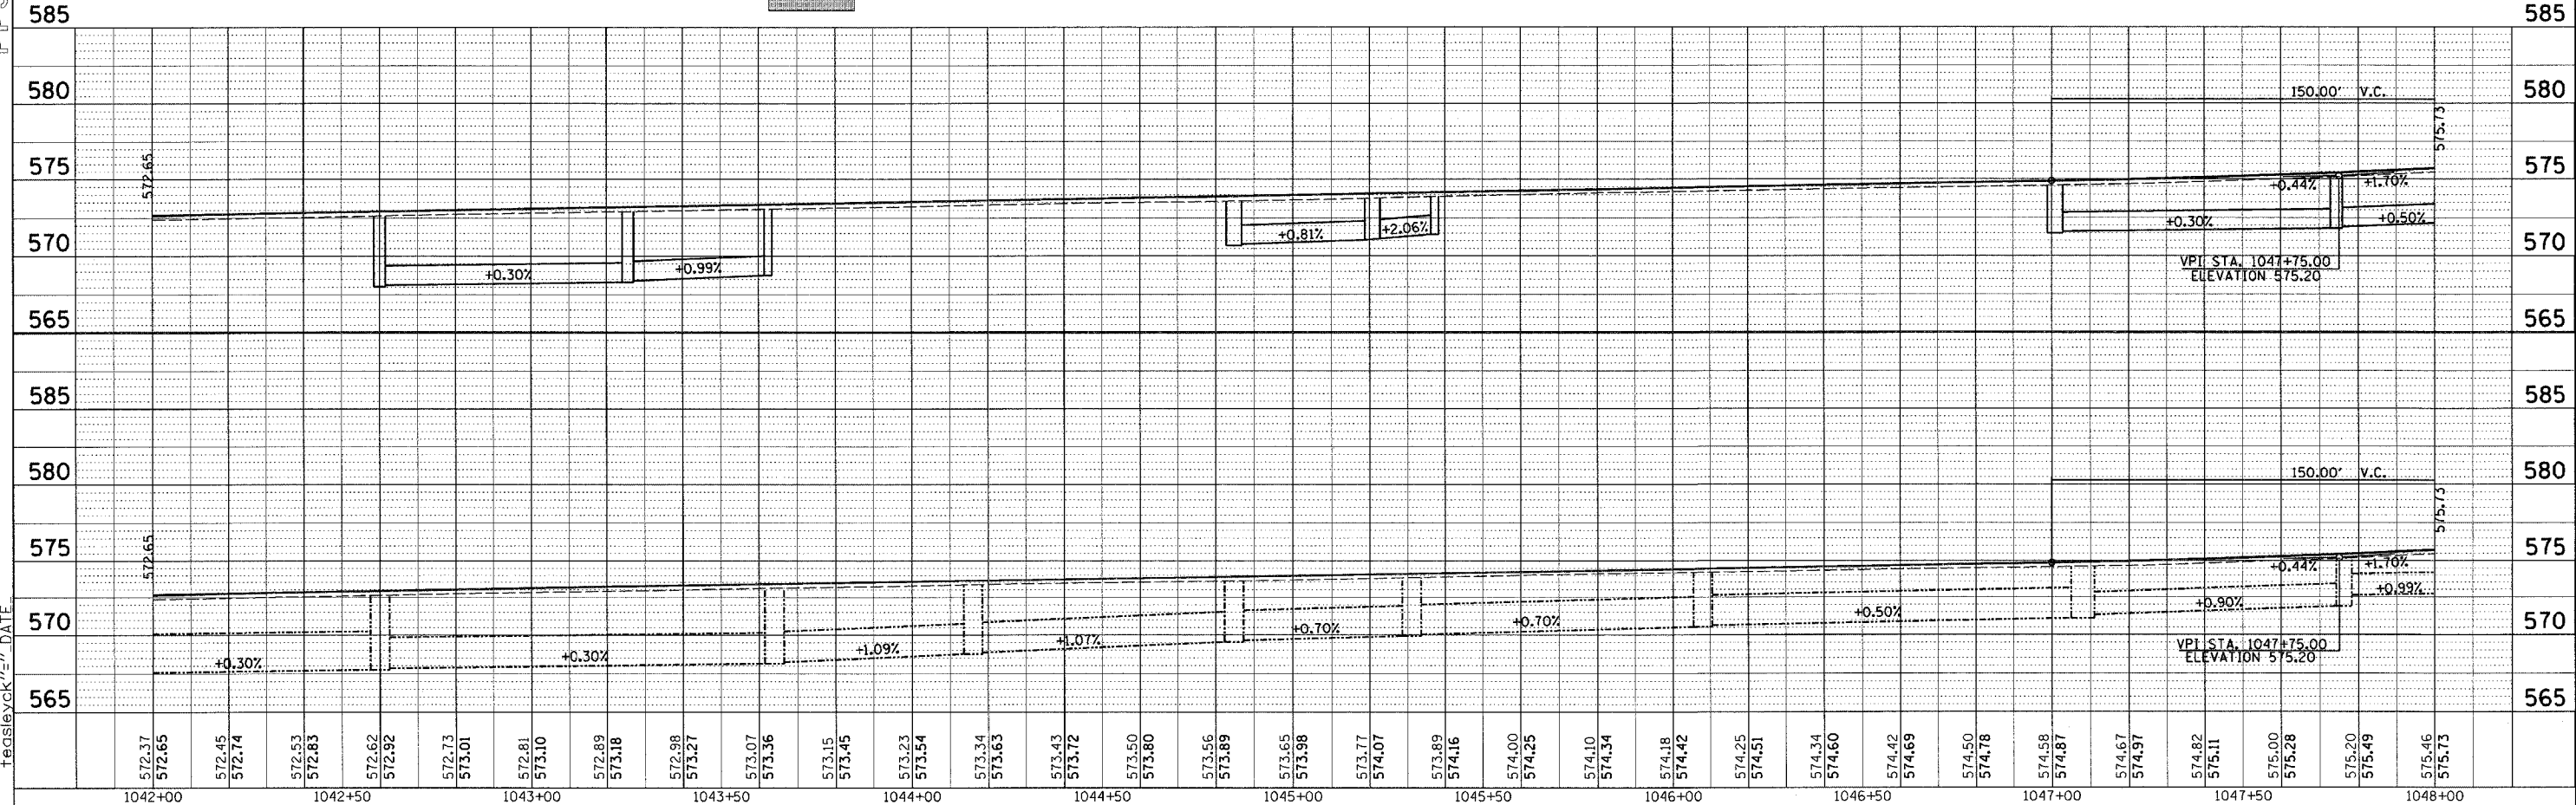


FAP R/O	SECTION	COUNTY	TOTAL SHEETS	SHEET NO.
750	(114) Y,WRS	FAYETTE		19
FED. ROAD DIST. NO. 7		ILLINOIS		FED. AID PROJECT NO.
CONTRACT NO. 94962				

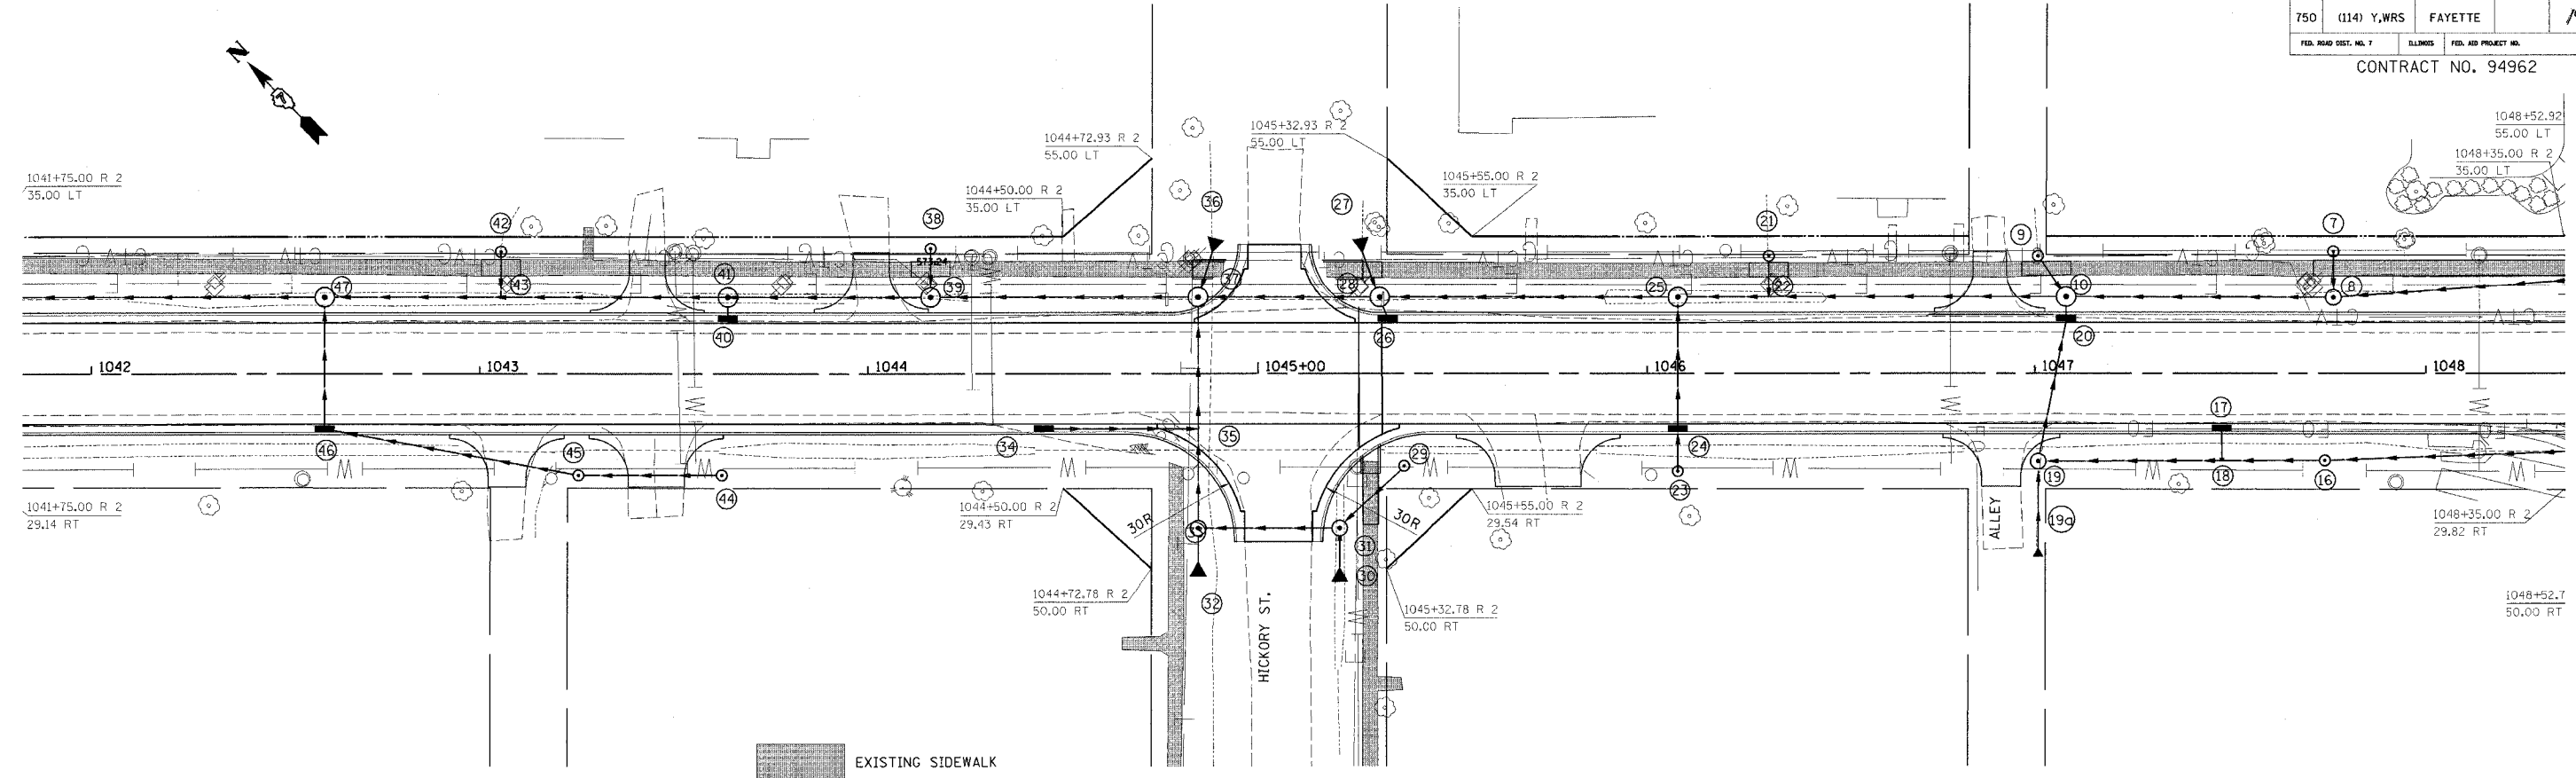

\$USER\$ \$DATE\$  
 c:\projects\94962\103102\plan.dgn  
 REV: P P 5

SURVEYED BY: DATE: \_\_\_\_\_  
 PLAN NOTE BOOK ALIGNED CHECKED: \_\_\_\_\_  
 c:\projects\94962\103102\plan.dgn  
 TEGSLEYCK "-" DATE: \_\_\_\_\_