


\$USER\$ \$DATE\$  
c:\projects\94962d\03102pa.dgn


REV:

PS7

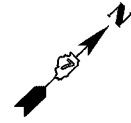

FAP RTE.	SECTION	COUNTY	TOTAL SHEETS	SHEET NO.
750	(114) Y.WRS	FAYETTE		21
FED. ROAD DIST. NO. 7		ILLINOIS	FED. AID PROJECT NO.	

CONTRACT NO. 94962

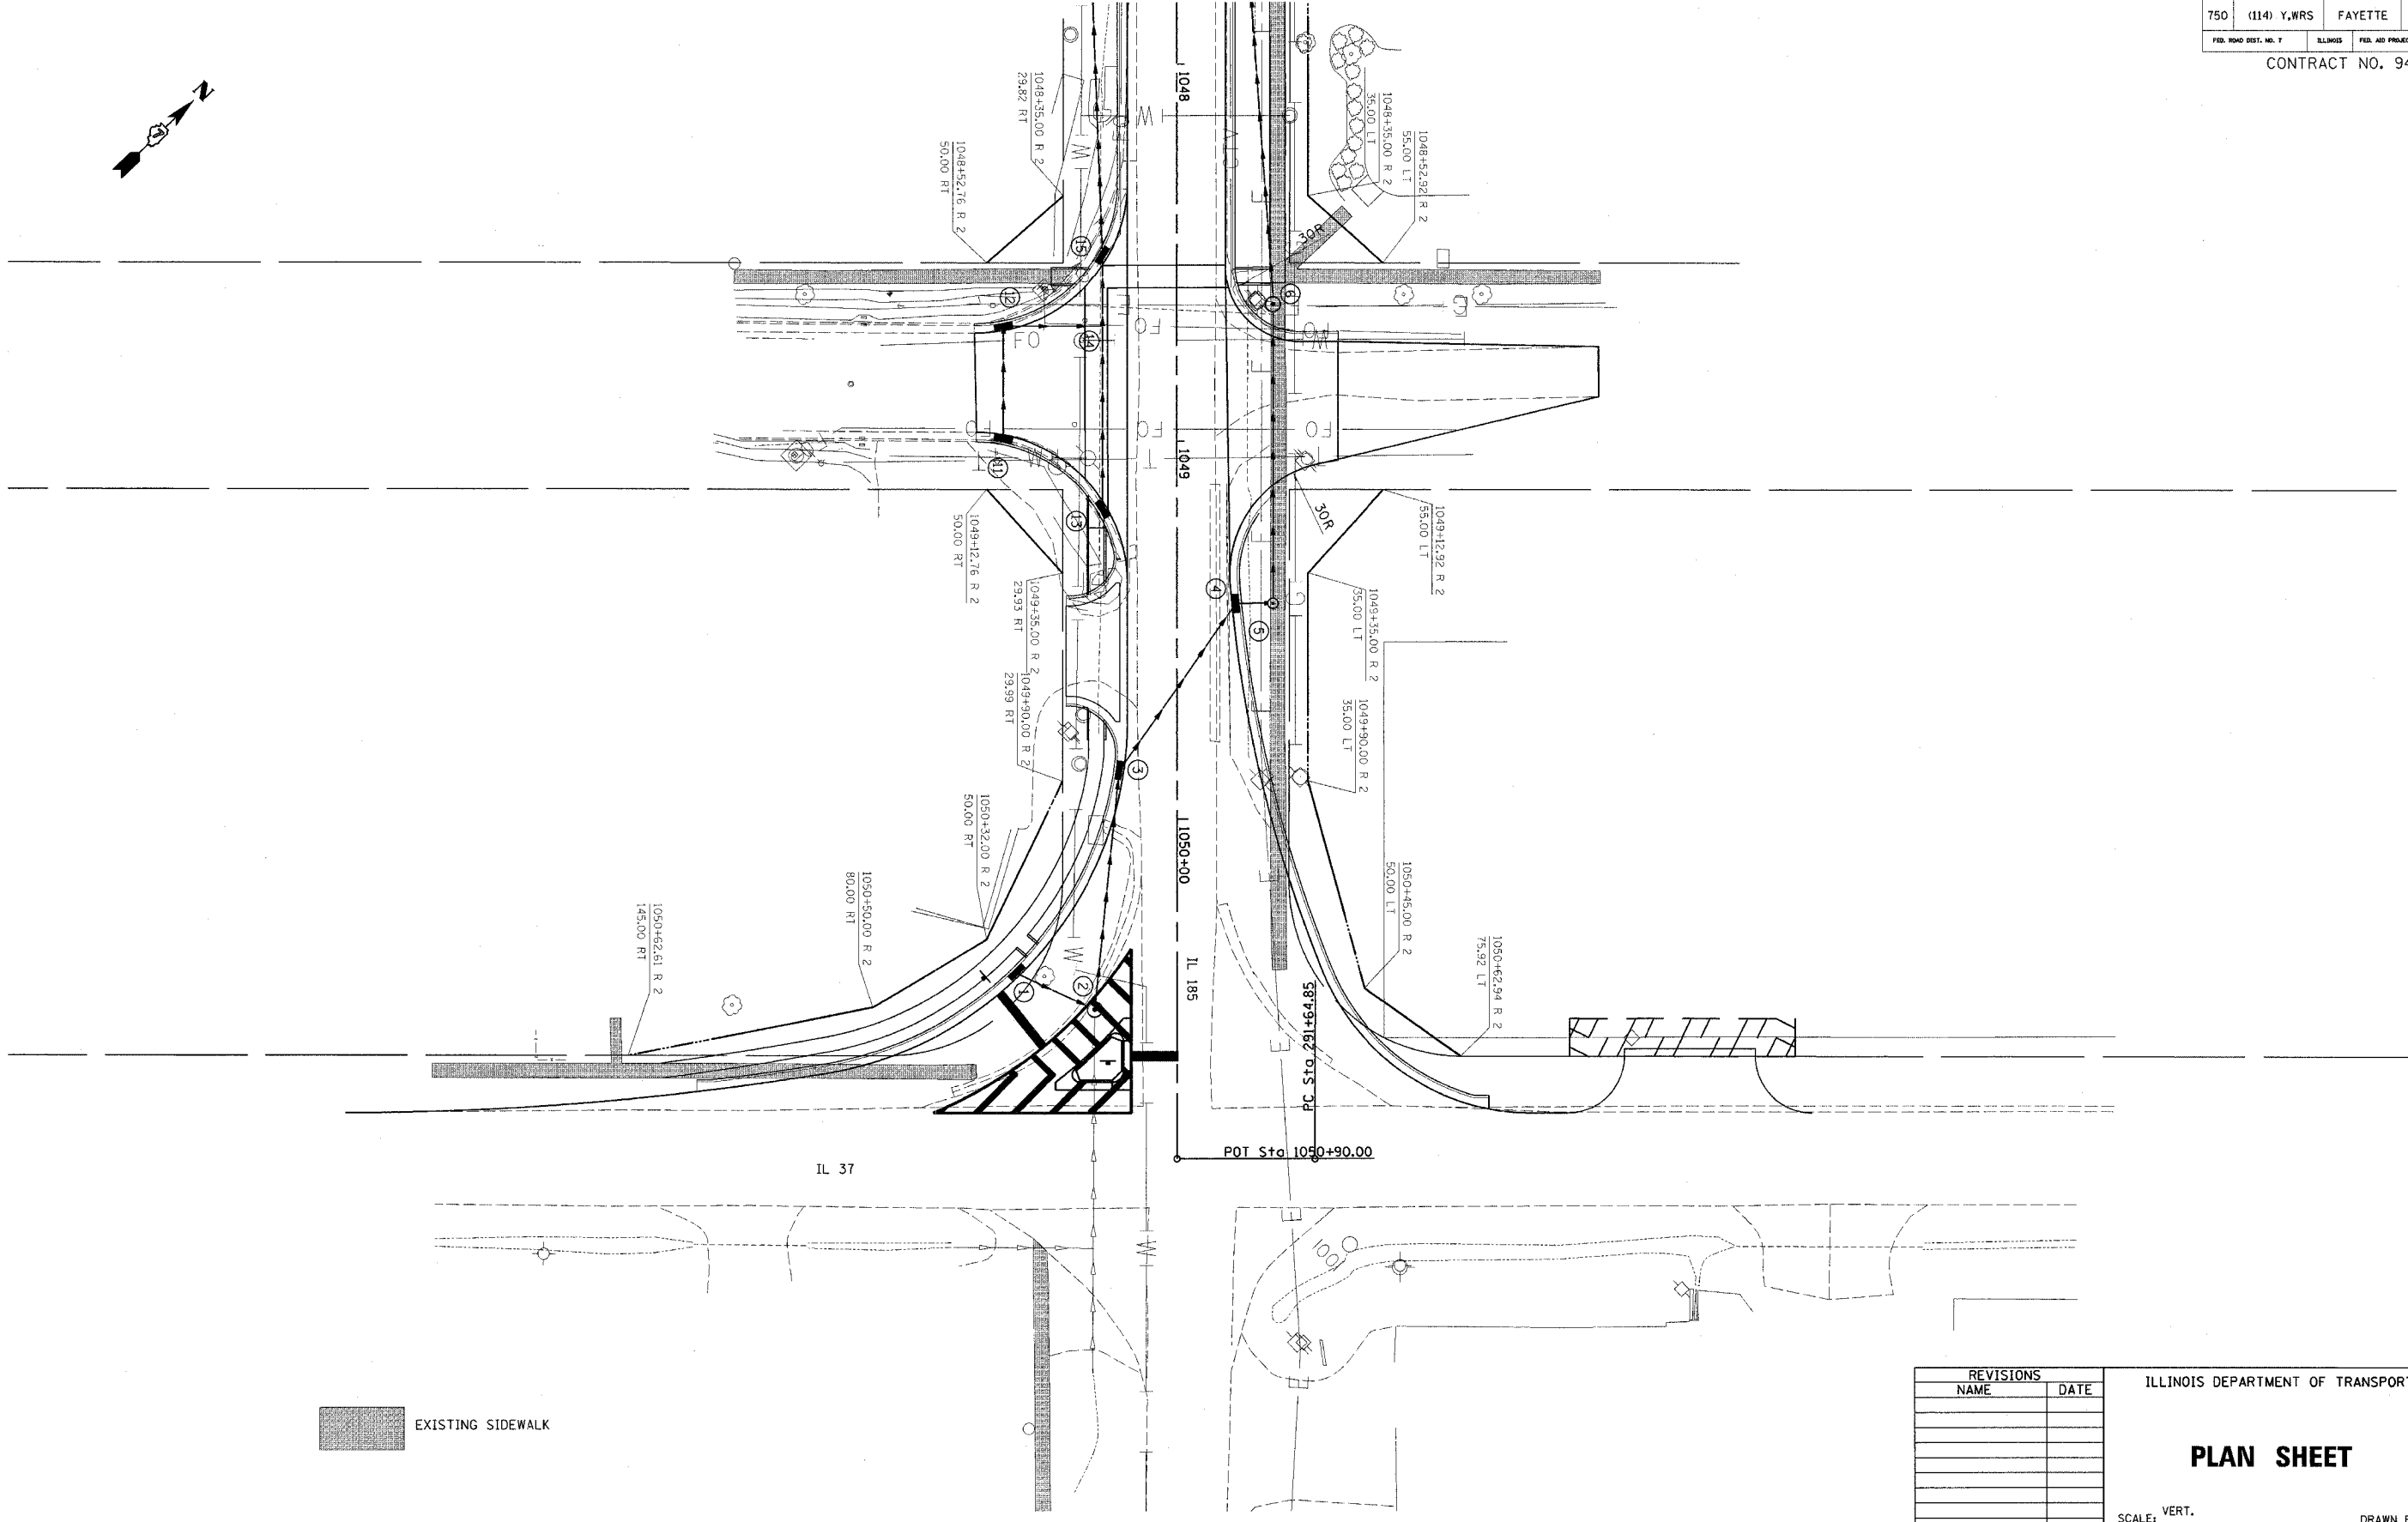

EXISTING SIDEWALK

REVISIONS	
NAME	DATE

ILLINOIS DEPARTMENT OF TRANSPORTATION

### PLAN SHEET

SCALE: VERT.  
HORIZ.  
DATE

DRAWN BY  
CHECKED BY