


F.A.P. RTE.	SECTION	COUNTY	TOTAL SHEETS	SHEET NO.
150	0141 Y. WRS.	FAYETTE	33	74
STA. 1019+11.52		TO STA. 1019+00.00		
FED. ROAD DIST. NO. ILLINOIS FED. AID PROJECT				

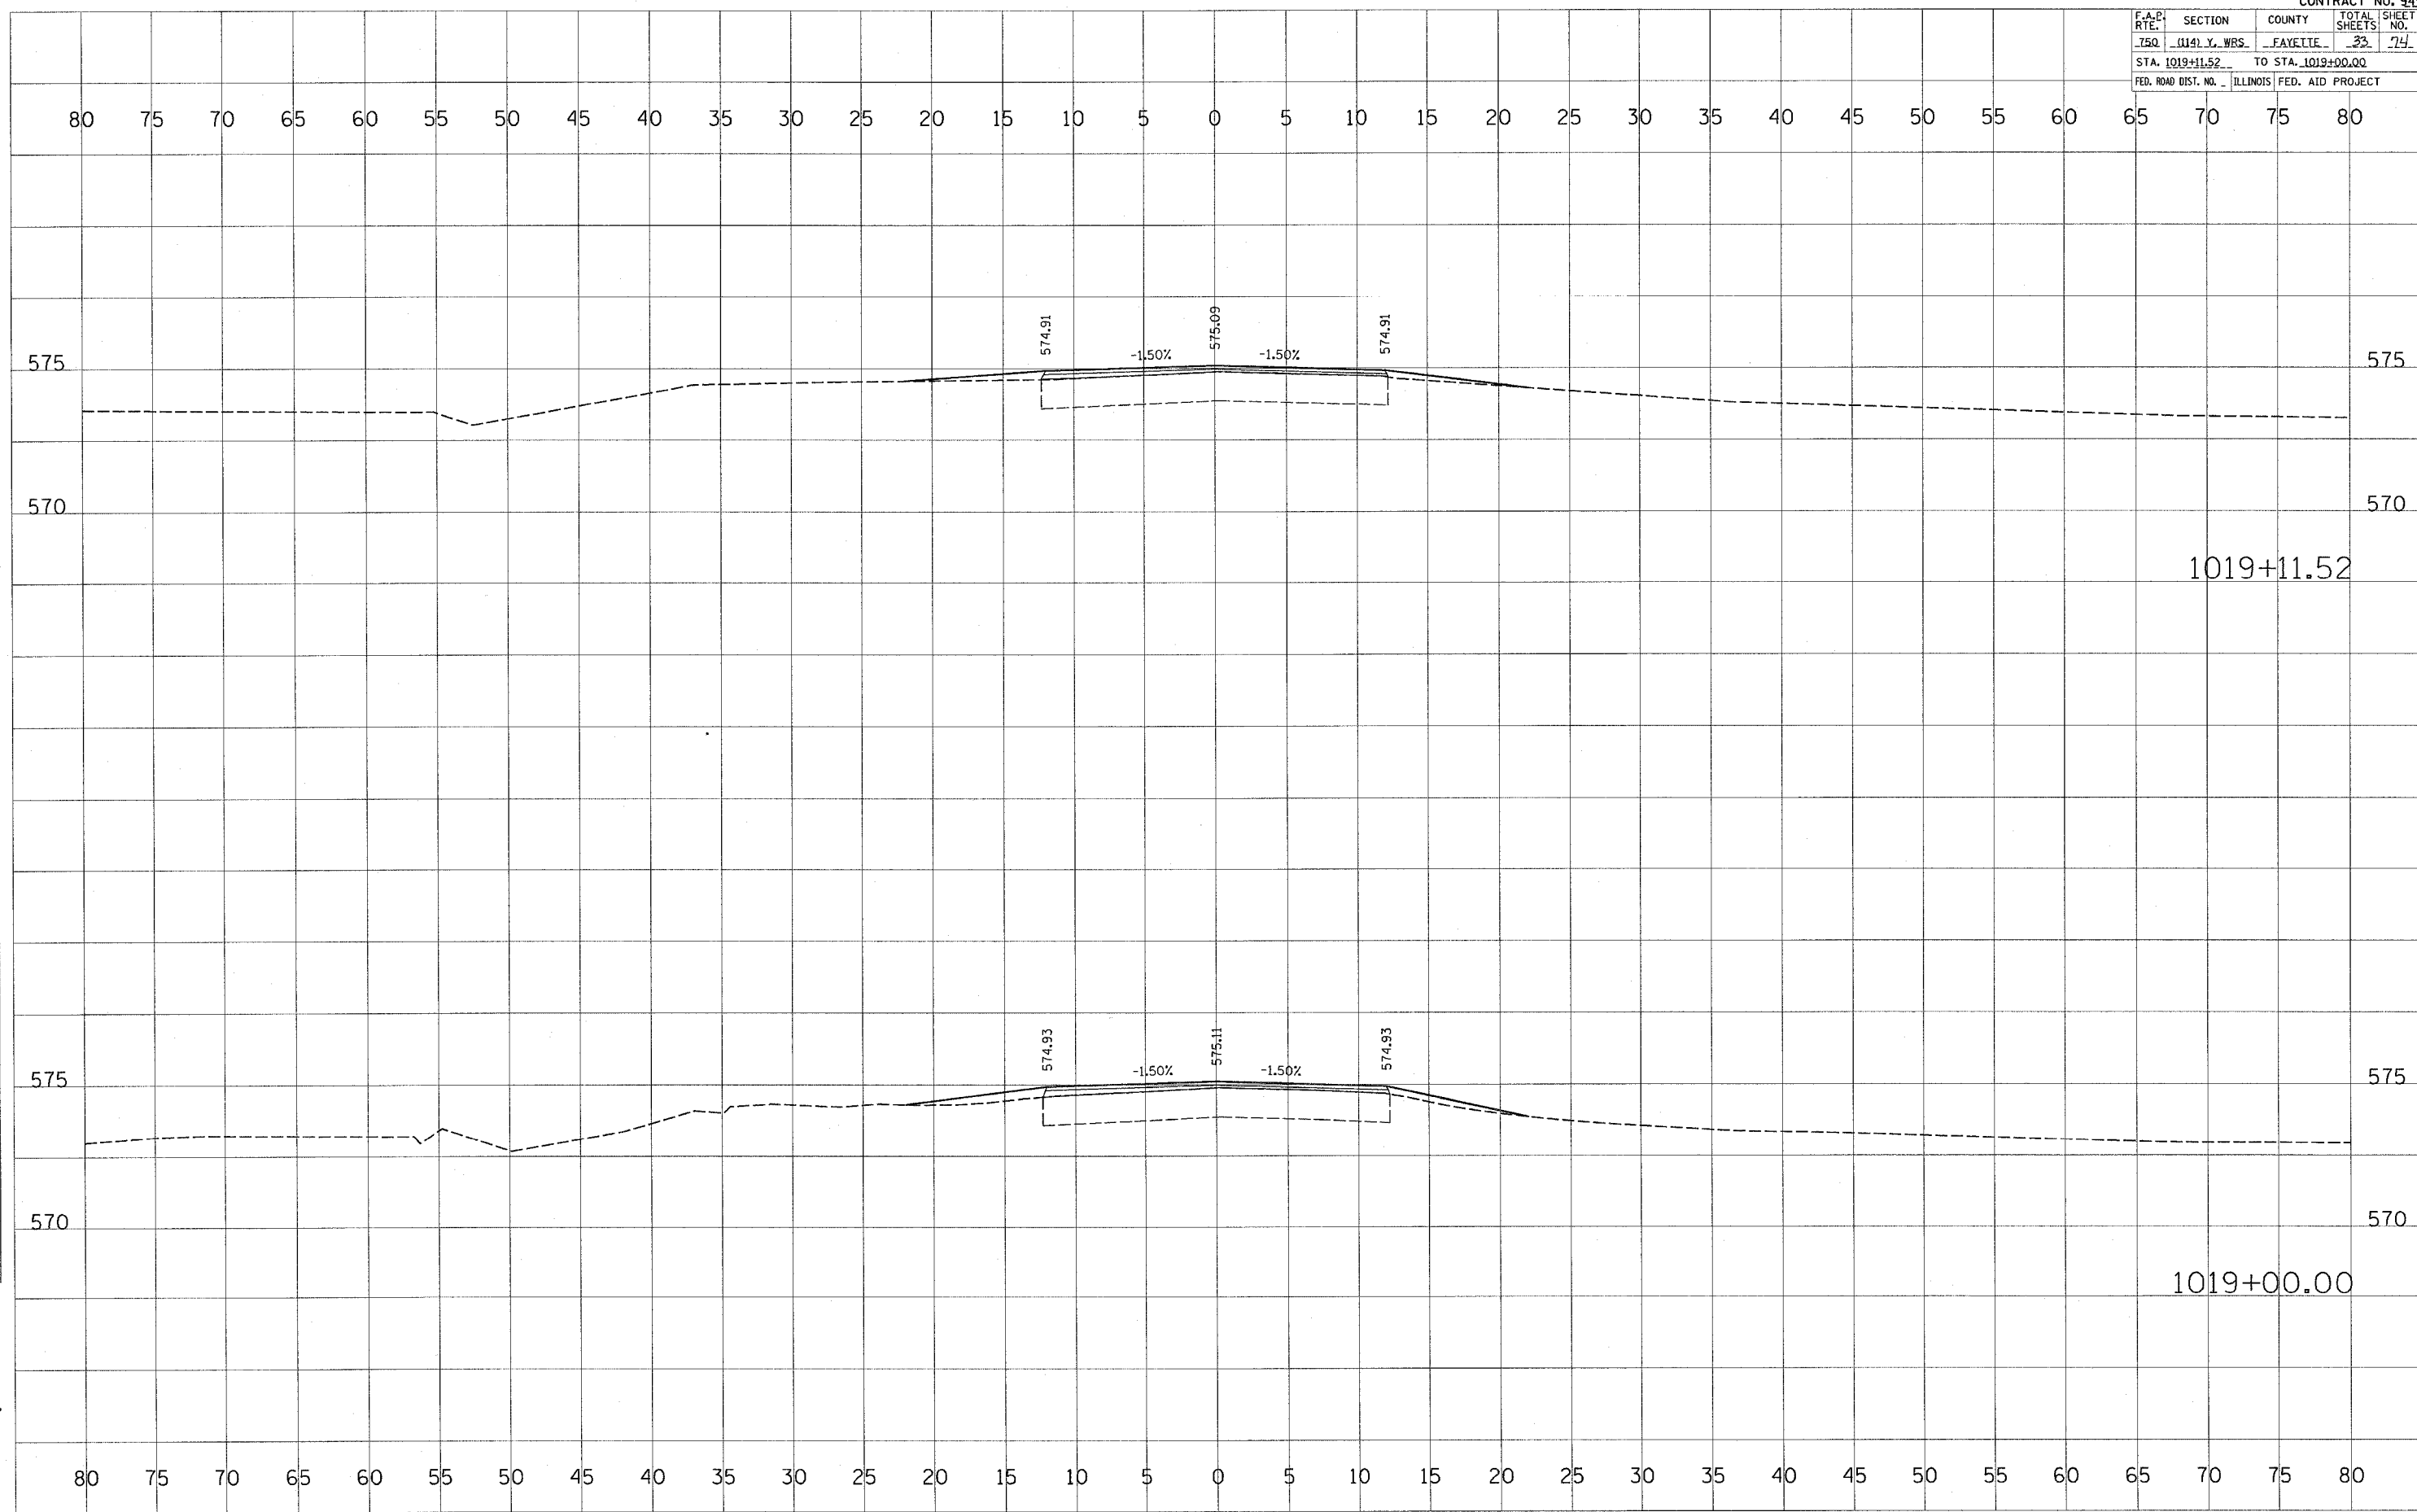

FINAL SURVEYED BY DATE  
 SURVEY PLOTTED BY DATE  
 NOTE BOOK NO. AREAS CHECKED

ORIGINAL SURVEYED BY DATE  
 SURVEY PLOTTED BY DATE  
 NOTE BOOK NO. AREAS CHECKED

PLOT DATE = 4/1/2005  
 FILE NAME = 87141  
 PLOT SCALE = 8/32000  
 USER NAME = hanna