


F.A.P. RTE.	SECTION	COUNTY	TOTAL SHEETS	SHEET NO.
750	0141 Y. WBS	FAYETTE	24	74
STA. 1019+50.00		TO STA. 1019+13.09		
FED. ROAD DIST. NO. ILLINOIS		FED. AID PROJECT		

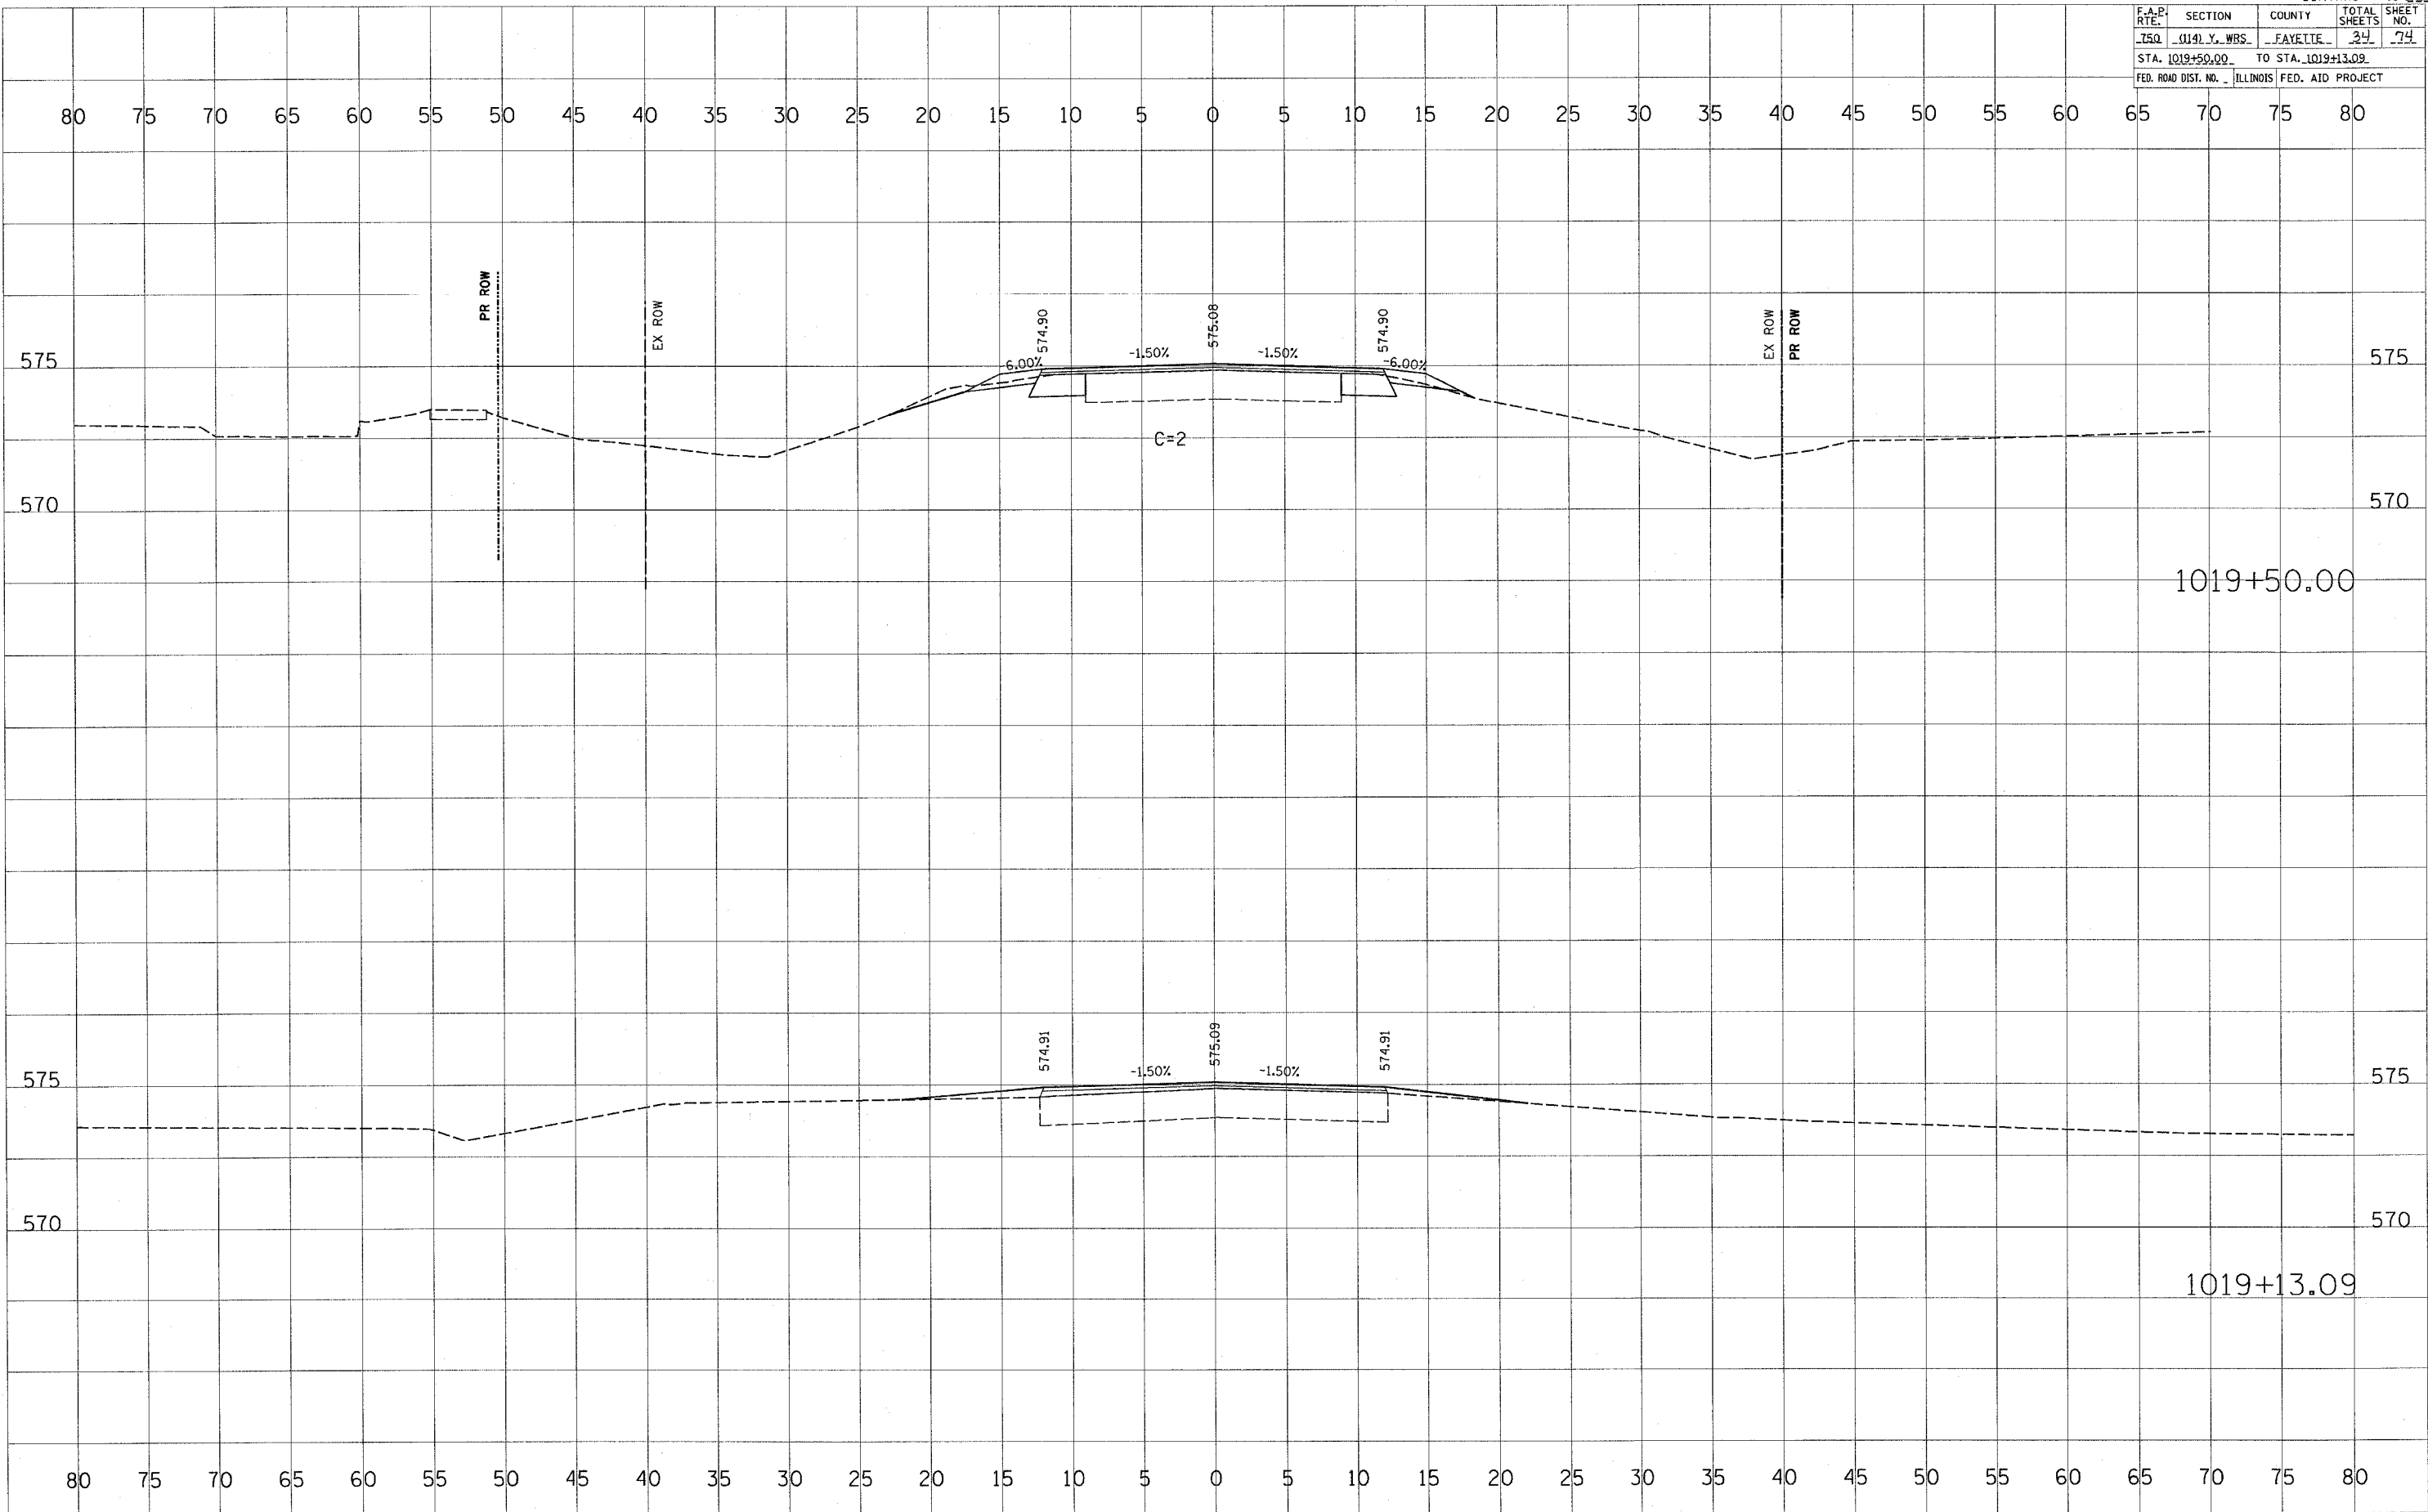

BY	DATE

FINAL SURVEY SURVEYED PLOTTED
NOTE BOOK TEMPLATE AREAS CHECKED

BY	DATE

ORIGINAL SURVEY SURVEYED PLOTTED
NOTE BOOK TEMPLATE AREAS CHECKED

PLOT DATE = 4/1/2006
FILE NAME = #FILE#
PLOT BOOK = #BOOK#
USER NAME = #NAME#