


F.A.P. RTE.	SECTION	COUNTY	TOTAL SHEETS	SHEET NO.
150	1141 Y. WBS.	FAYETTE	35	24
STA. 1020+50.00		TO STA. 1020+00.00		
FED. ROAD DIST. NO. ILLINOIS FED. AID PROJECT				

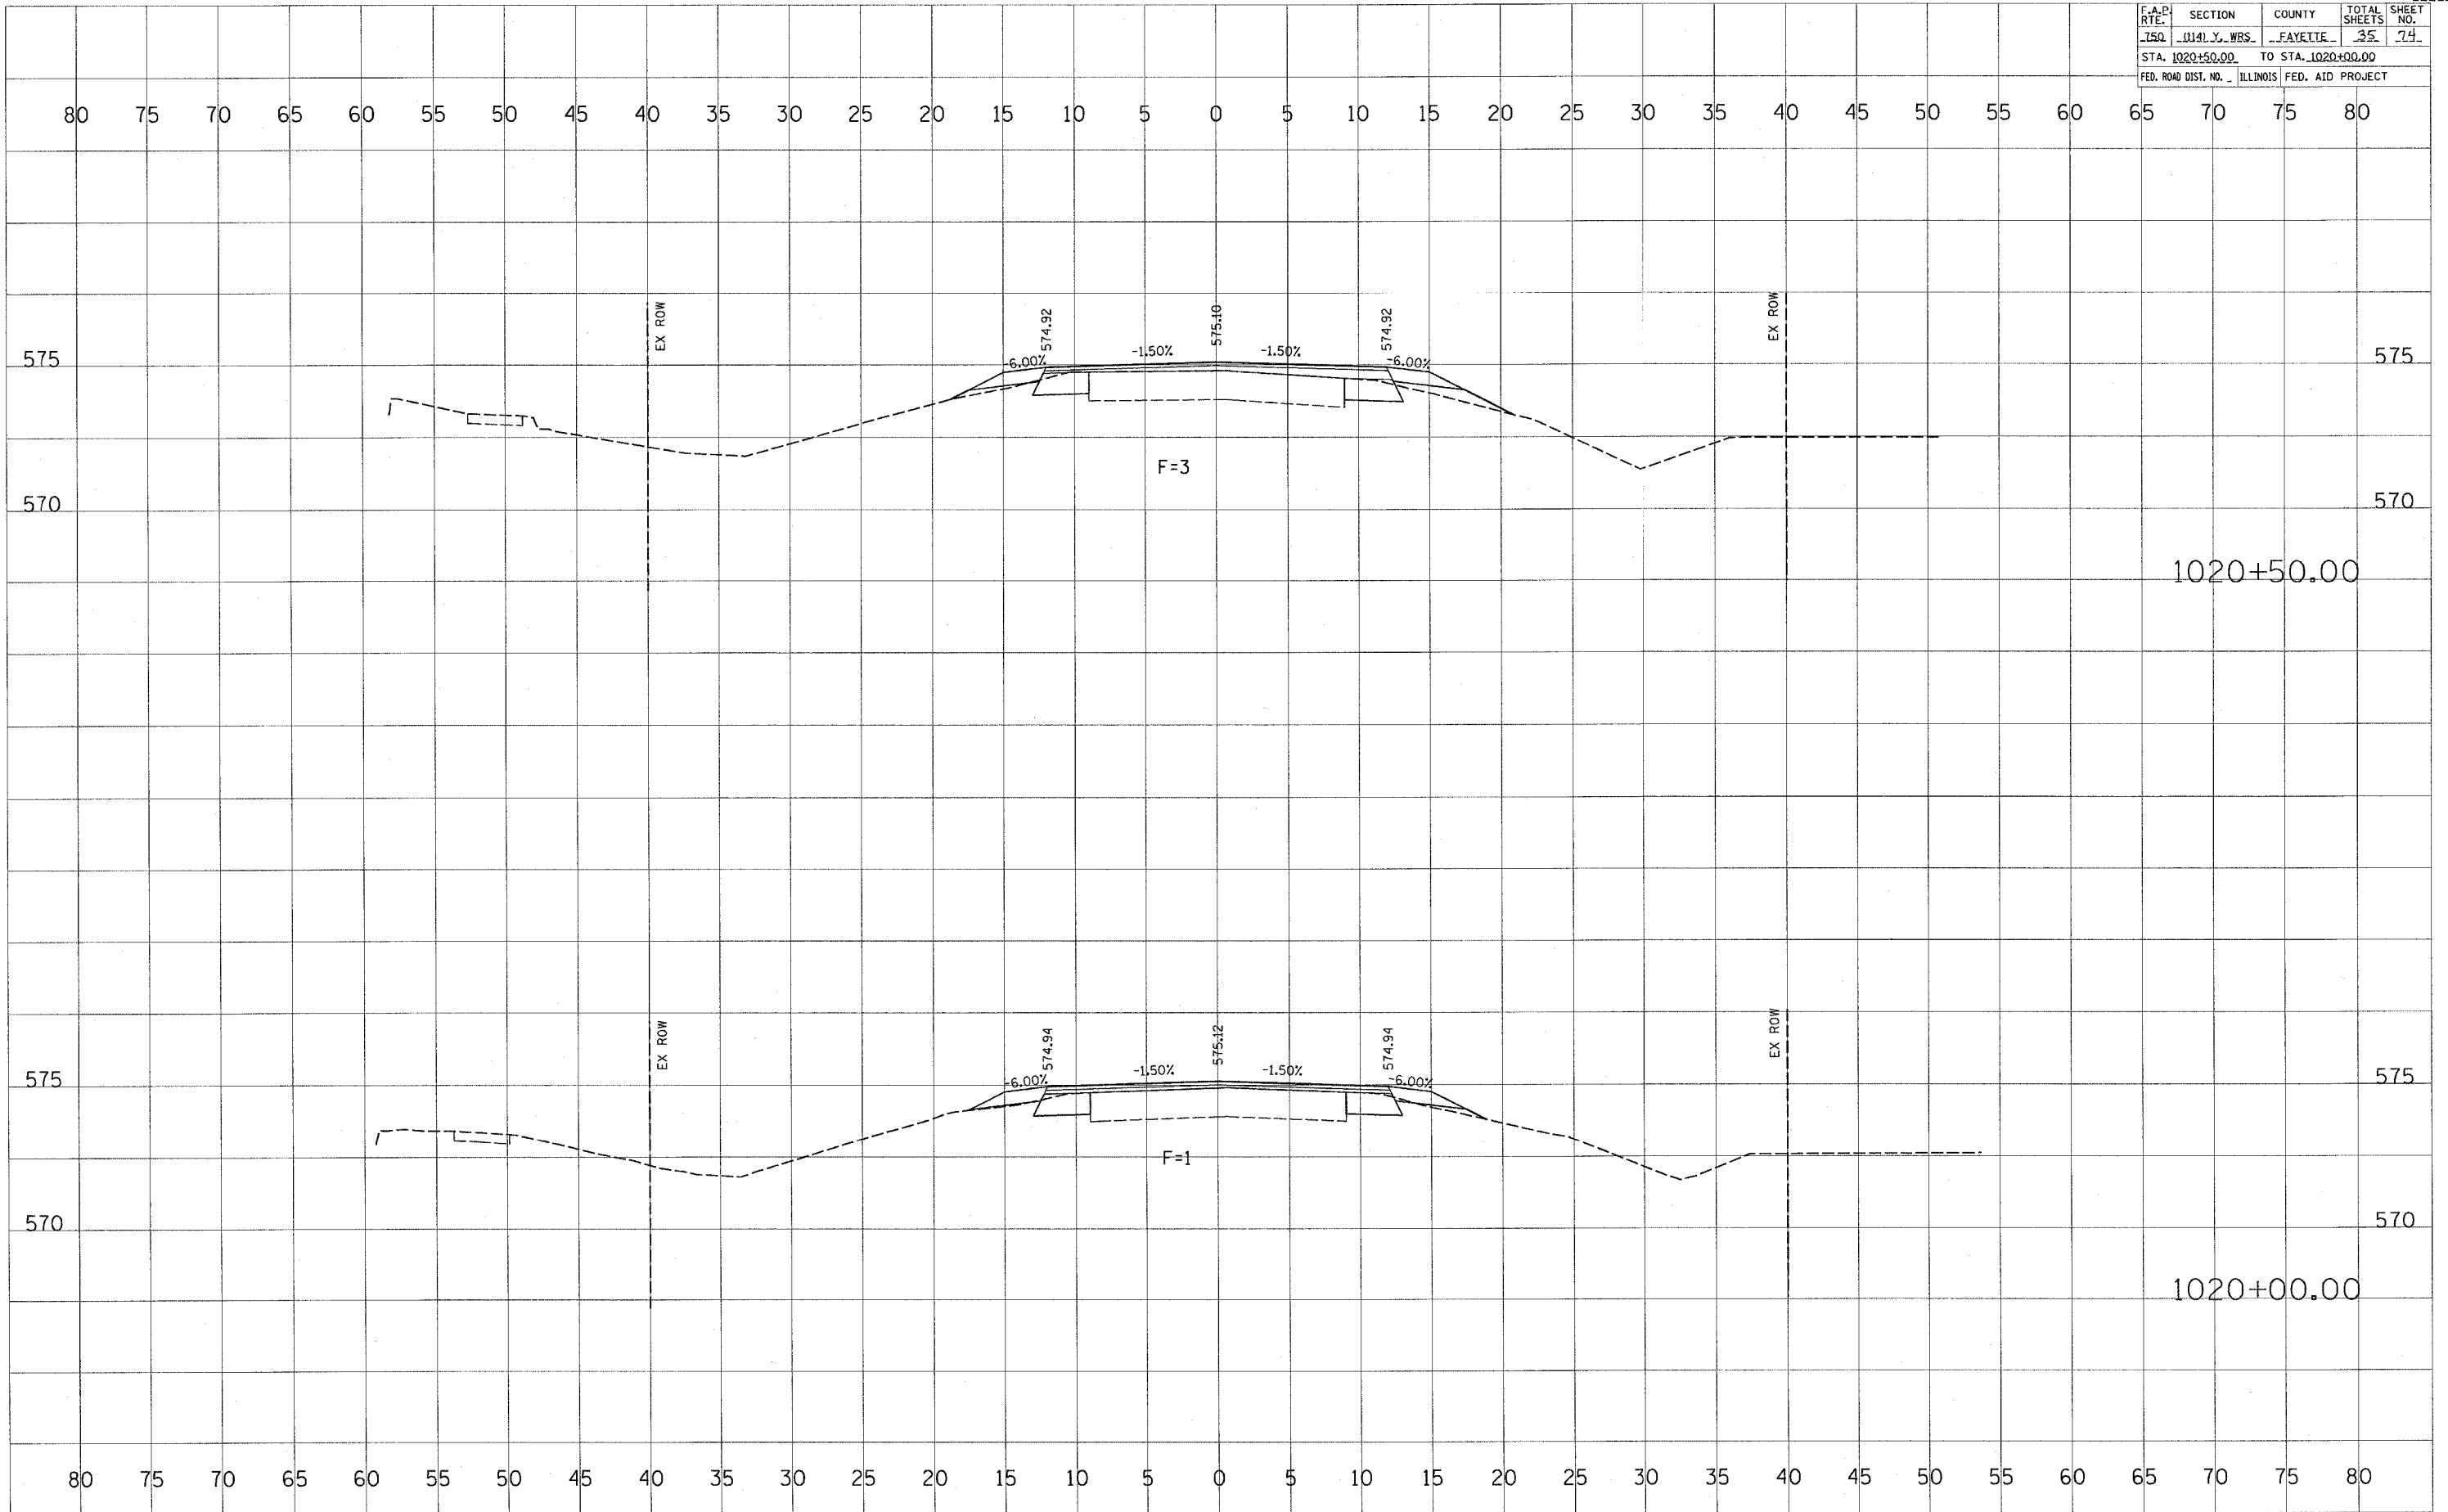

DATE _____ BY _____
SURVEYED _____
PLOTTED _____
NOTE BOOK _____
AREAS CHECKED _____

DATE _____ BY _____
SURVEYED _____
PLOTTED _____
NOTE BOOK _____
AREAS CHECKED _____

DATE = 4/4/2005
PLOT SCALE = 1"=40'
USER NAME = hemanth