


F.A.P. RTE.	SECTION	COUNTY	TOTAL SHEETS	SHEET NO.
750	W41 Y. WBS.	FAYETTE	37	74
STA. 1022+00.00		TO STA. 1021+50.00		
FED. ROAD DIST. NO.		ILLINOIS	FED. AID PROJECT	

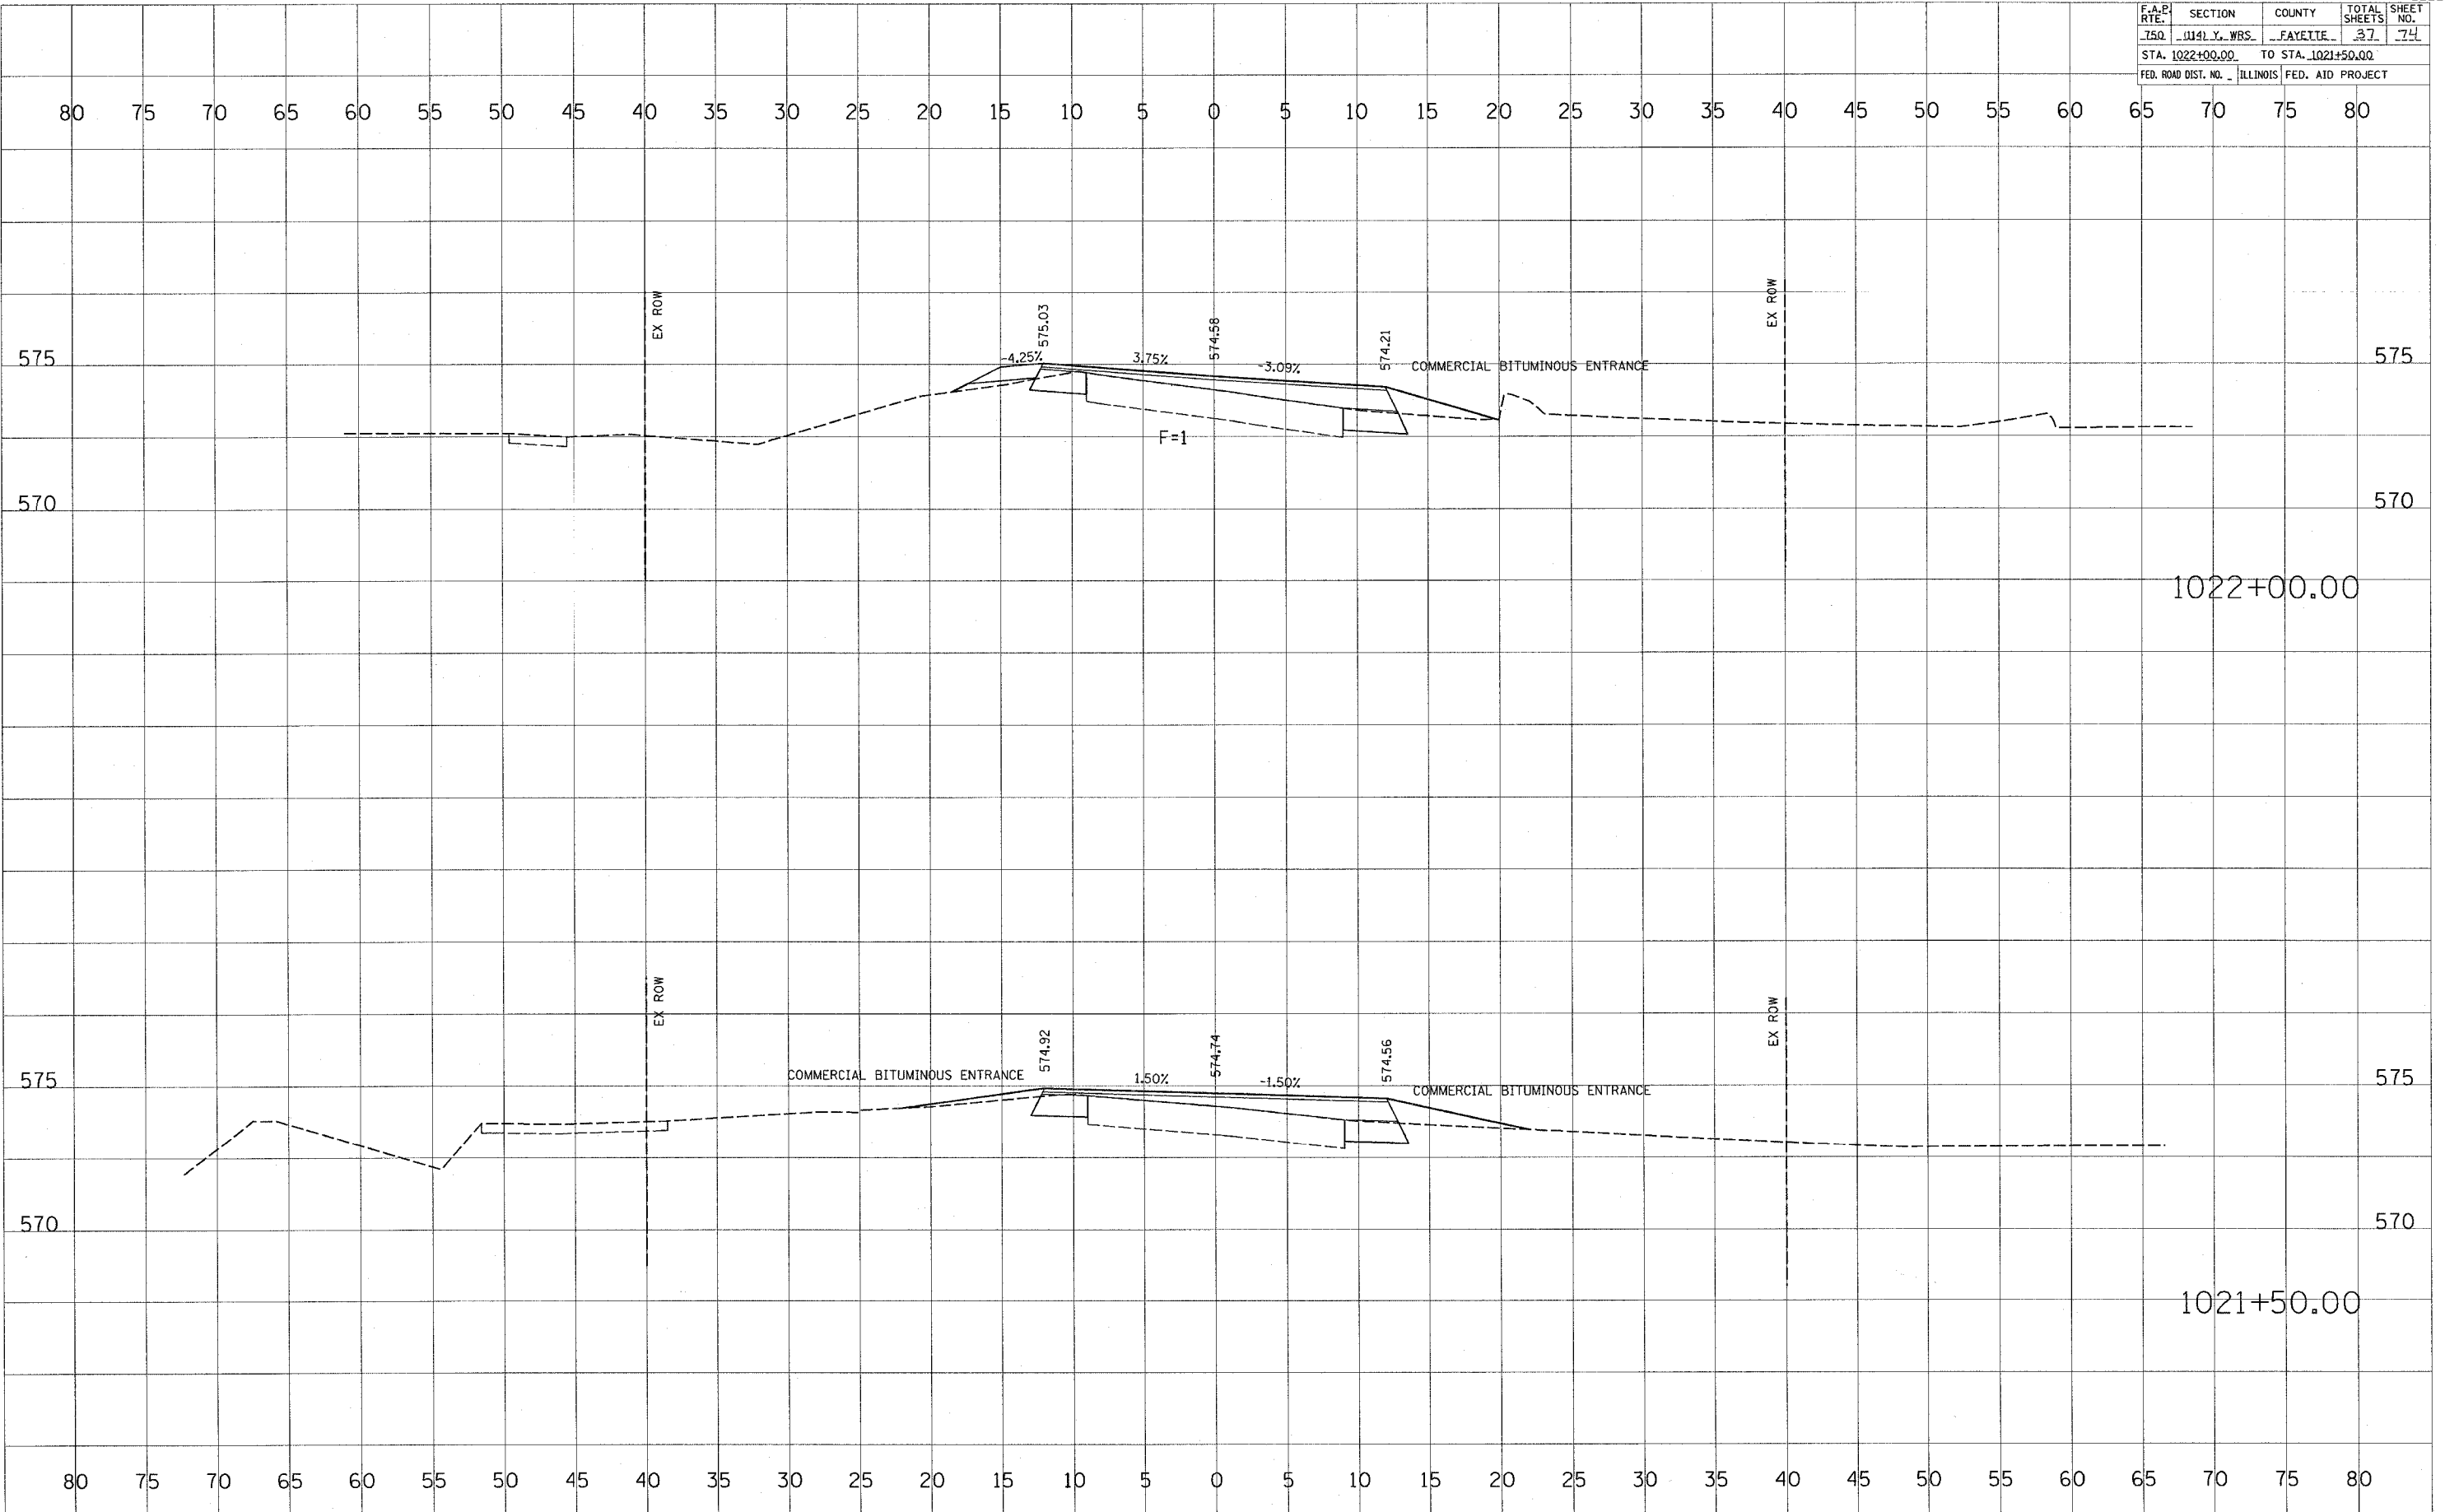

DATE _____
BY _____
SURVEYED _____
PLOTTED _____
NOTE BOOK _____
AREAS CHECKED _____

DATE _____
BY _____
SURVEYED _____
PLOTTED _____
NOTE BOOK _____
AREAS CHECKED _____

PLOT DATE = 4/4/2005
PLOT SCALE = 1"=40'
USER NAME = hamman,je