


F.A.P. RTE.	SECTION	COUNTY	TOTAL SHEETS	SHEET NO.
750	0141 Y. WBS	FAYETTE	41	74
STA. 1025+00.00		TO STA. 1024+53.99		
FED. ROAD DIST. NO.		ILLINOIS	FED. AID PROJECT	

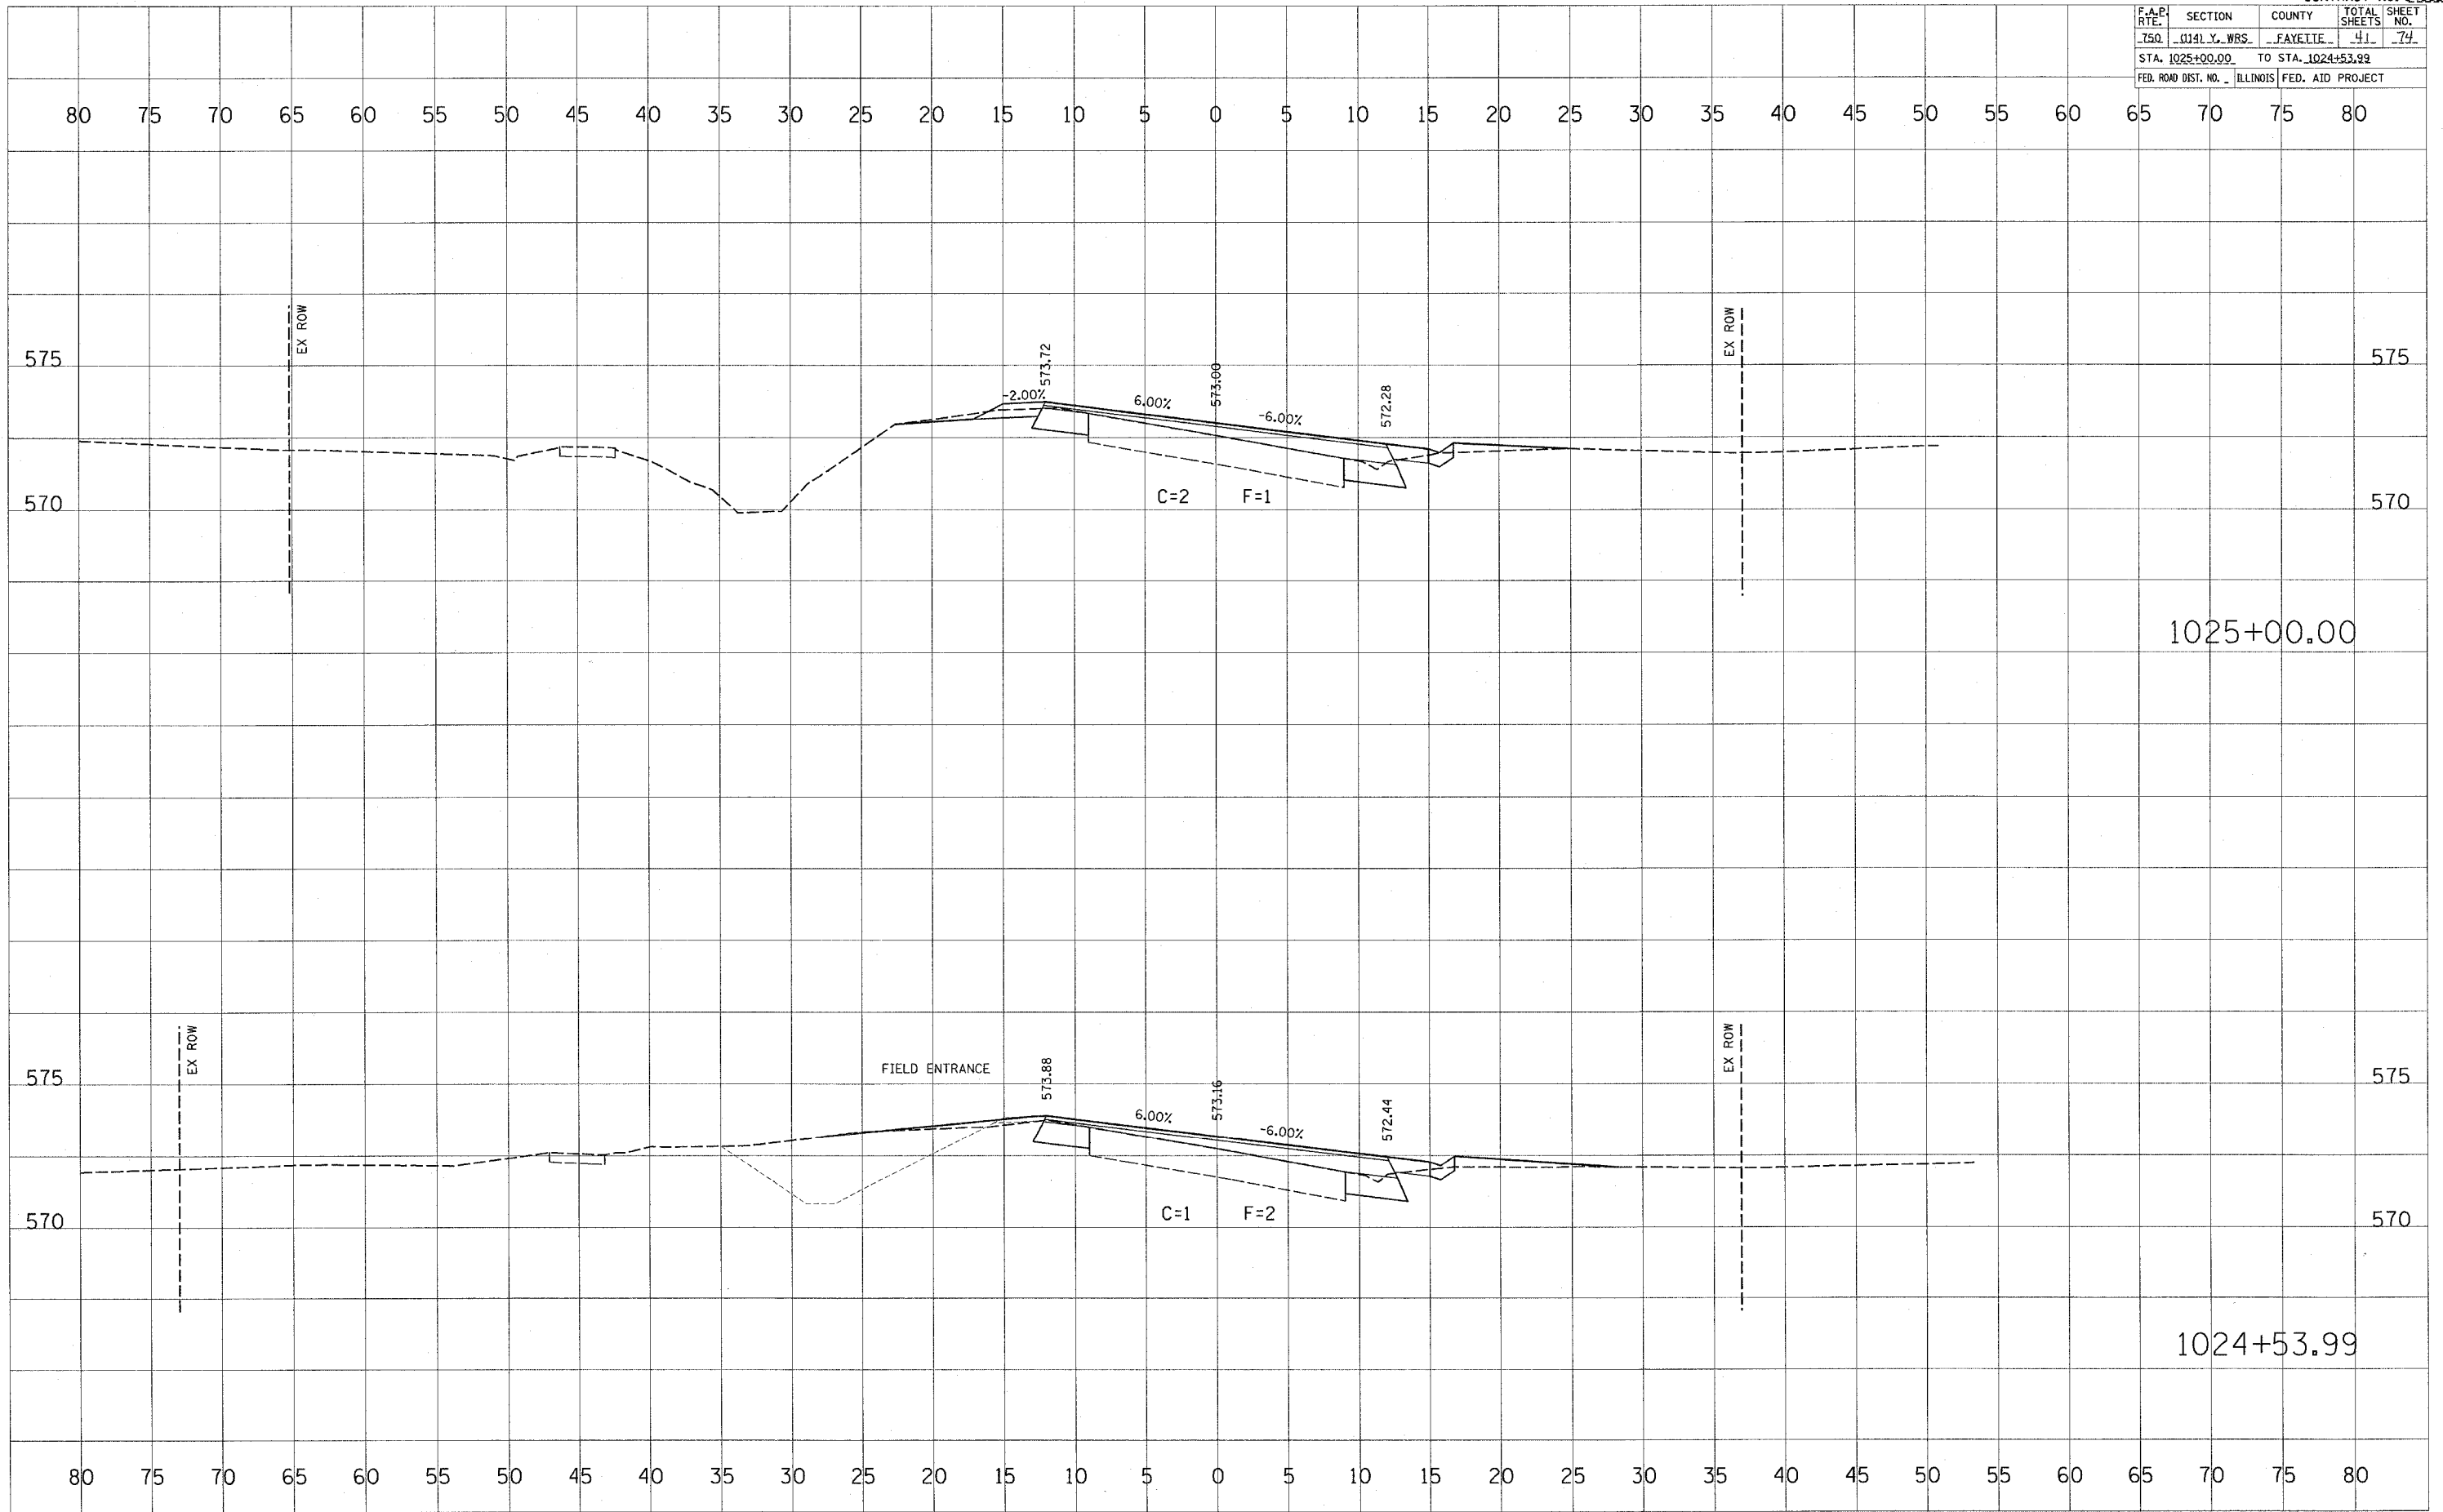

FINAL SURVEYED PLOTTED  
SURVEY PLOTTED  
NOTE BOOK NO. \_\_\_\_\_  
AREAS CHECKED \_\_\_\_\_

ORIGINAL SURVEYED PLOTTED  
SURVEY PLOTTED  
NOTE BOOK NO. \_\_\_\_\_  
AREAS CHECKED \_\_\_\_\_

PLOT DATE = 4/4/2005  
PLOT SCALE = 1"=40'  
USER NAME = hennings