


F.A.P. RITE	SECTION	COUNTY	TOTAL SHEETS	SHEET NO.
750	0114 Y. WBS	FAYETTE	42	74
STA. 1025+65.14		TO STA. 1025+50.00		
FED. ROAD DIST. NO.		ILLINOIS	FED. AID PROJECT	

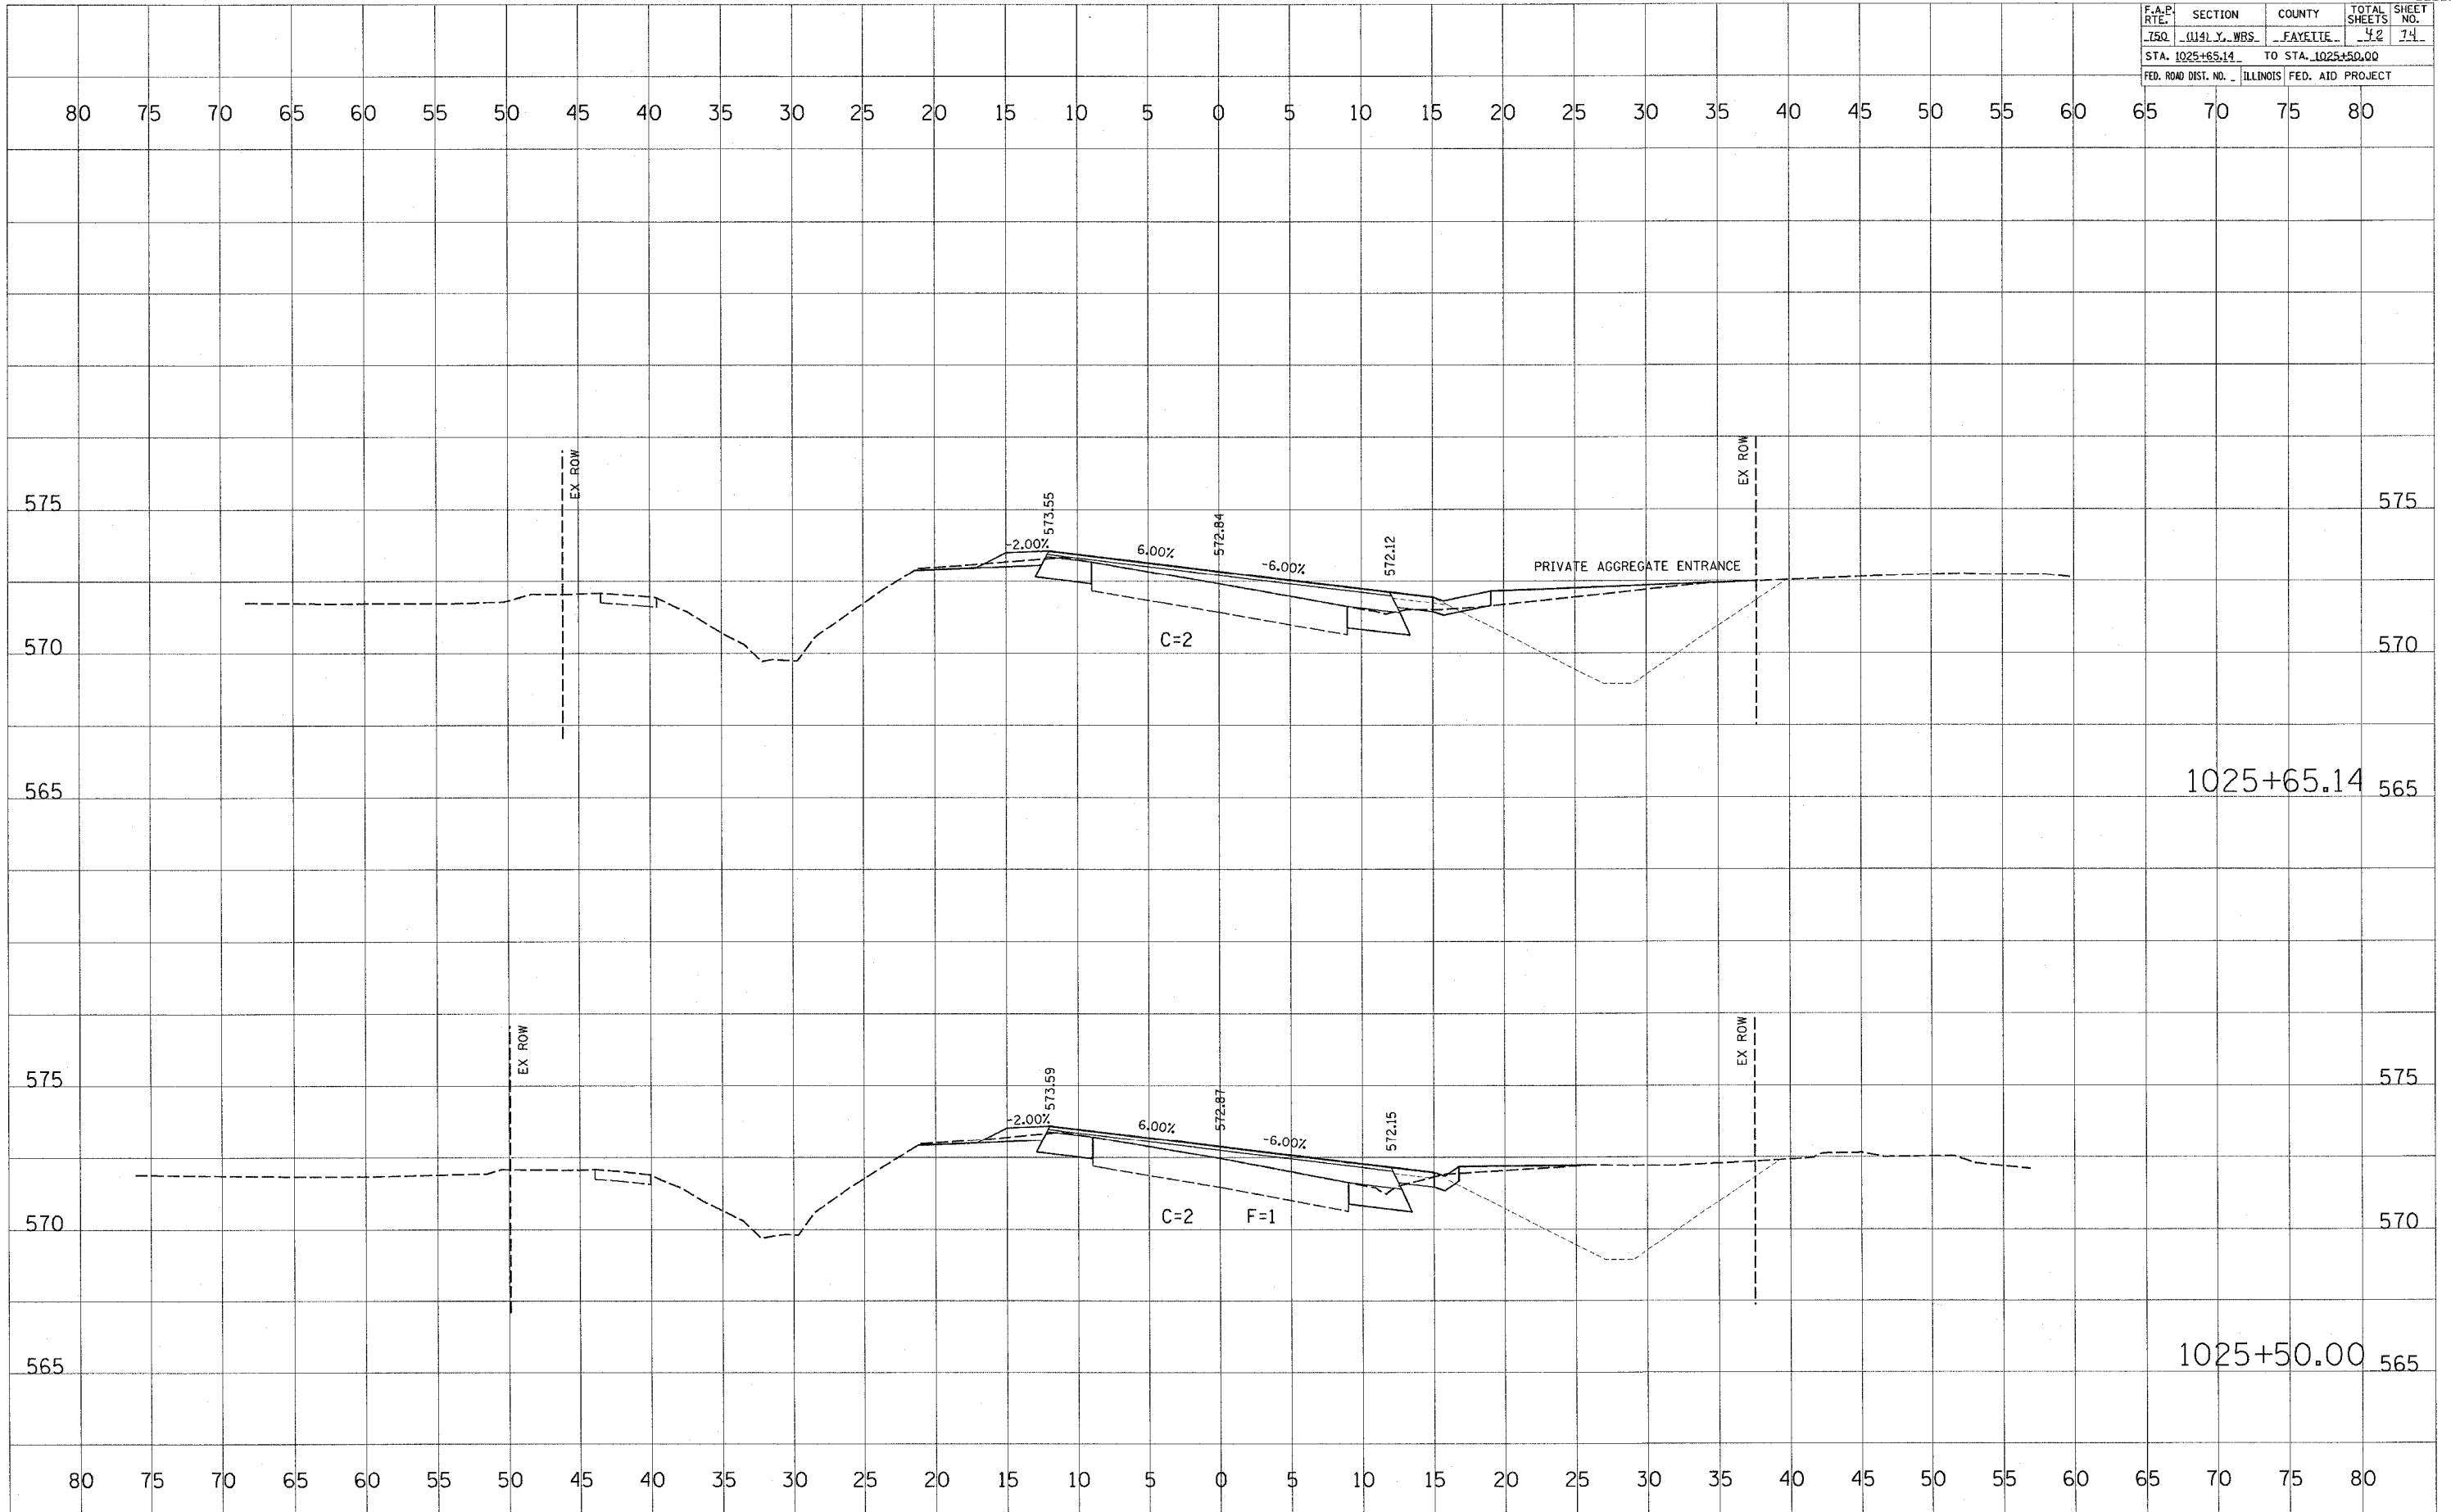

DATE _____
 BY _____
 SURVEYED _____
 PLOTTED _____
 NOTE BOOK _____
 AREAS CHECKED _____

DATE _____
 BY _____
 SURVEYED _____
 PLOTTED _____
 NOTE BOOK _____
 AREAS CHECKED _____

PLT DATE = 4/4/2005
 PLT SCALE = 1"=40'
 USER NAME = hannah