


F.A.P. NO.	SECTION	COUNTY	TOTAL SHEETS	SHEET NO.
750	0141 Y. WBS	FAYETTE	43	74
STA. 1026+50.00		TO STA. 1026+00.00		
FED. ROAD DIST. NO. ILLINOIS		FED. AID PROJECT		

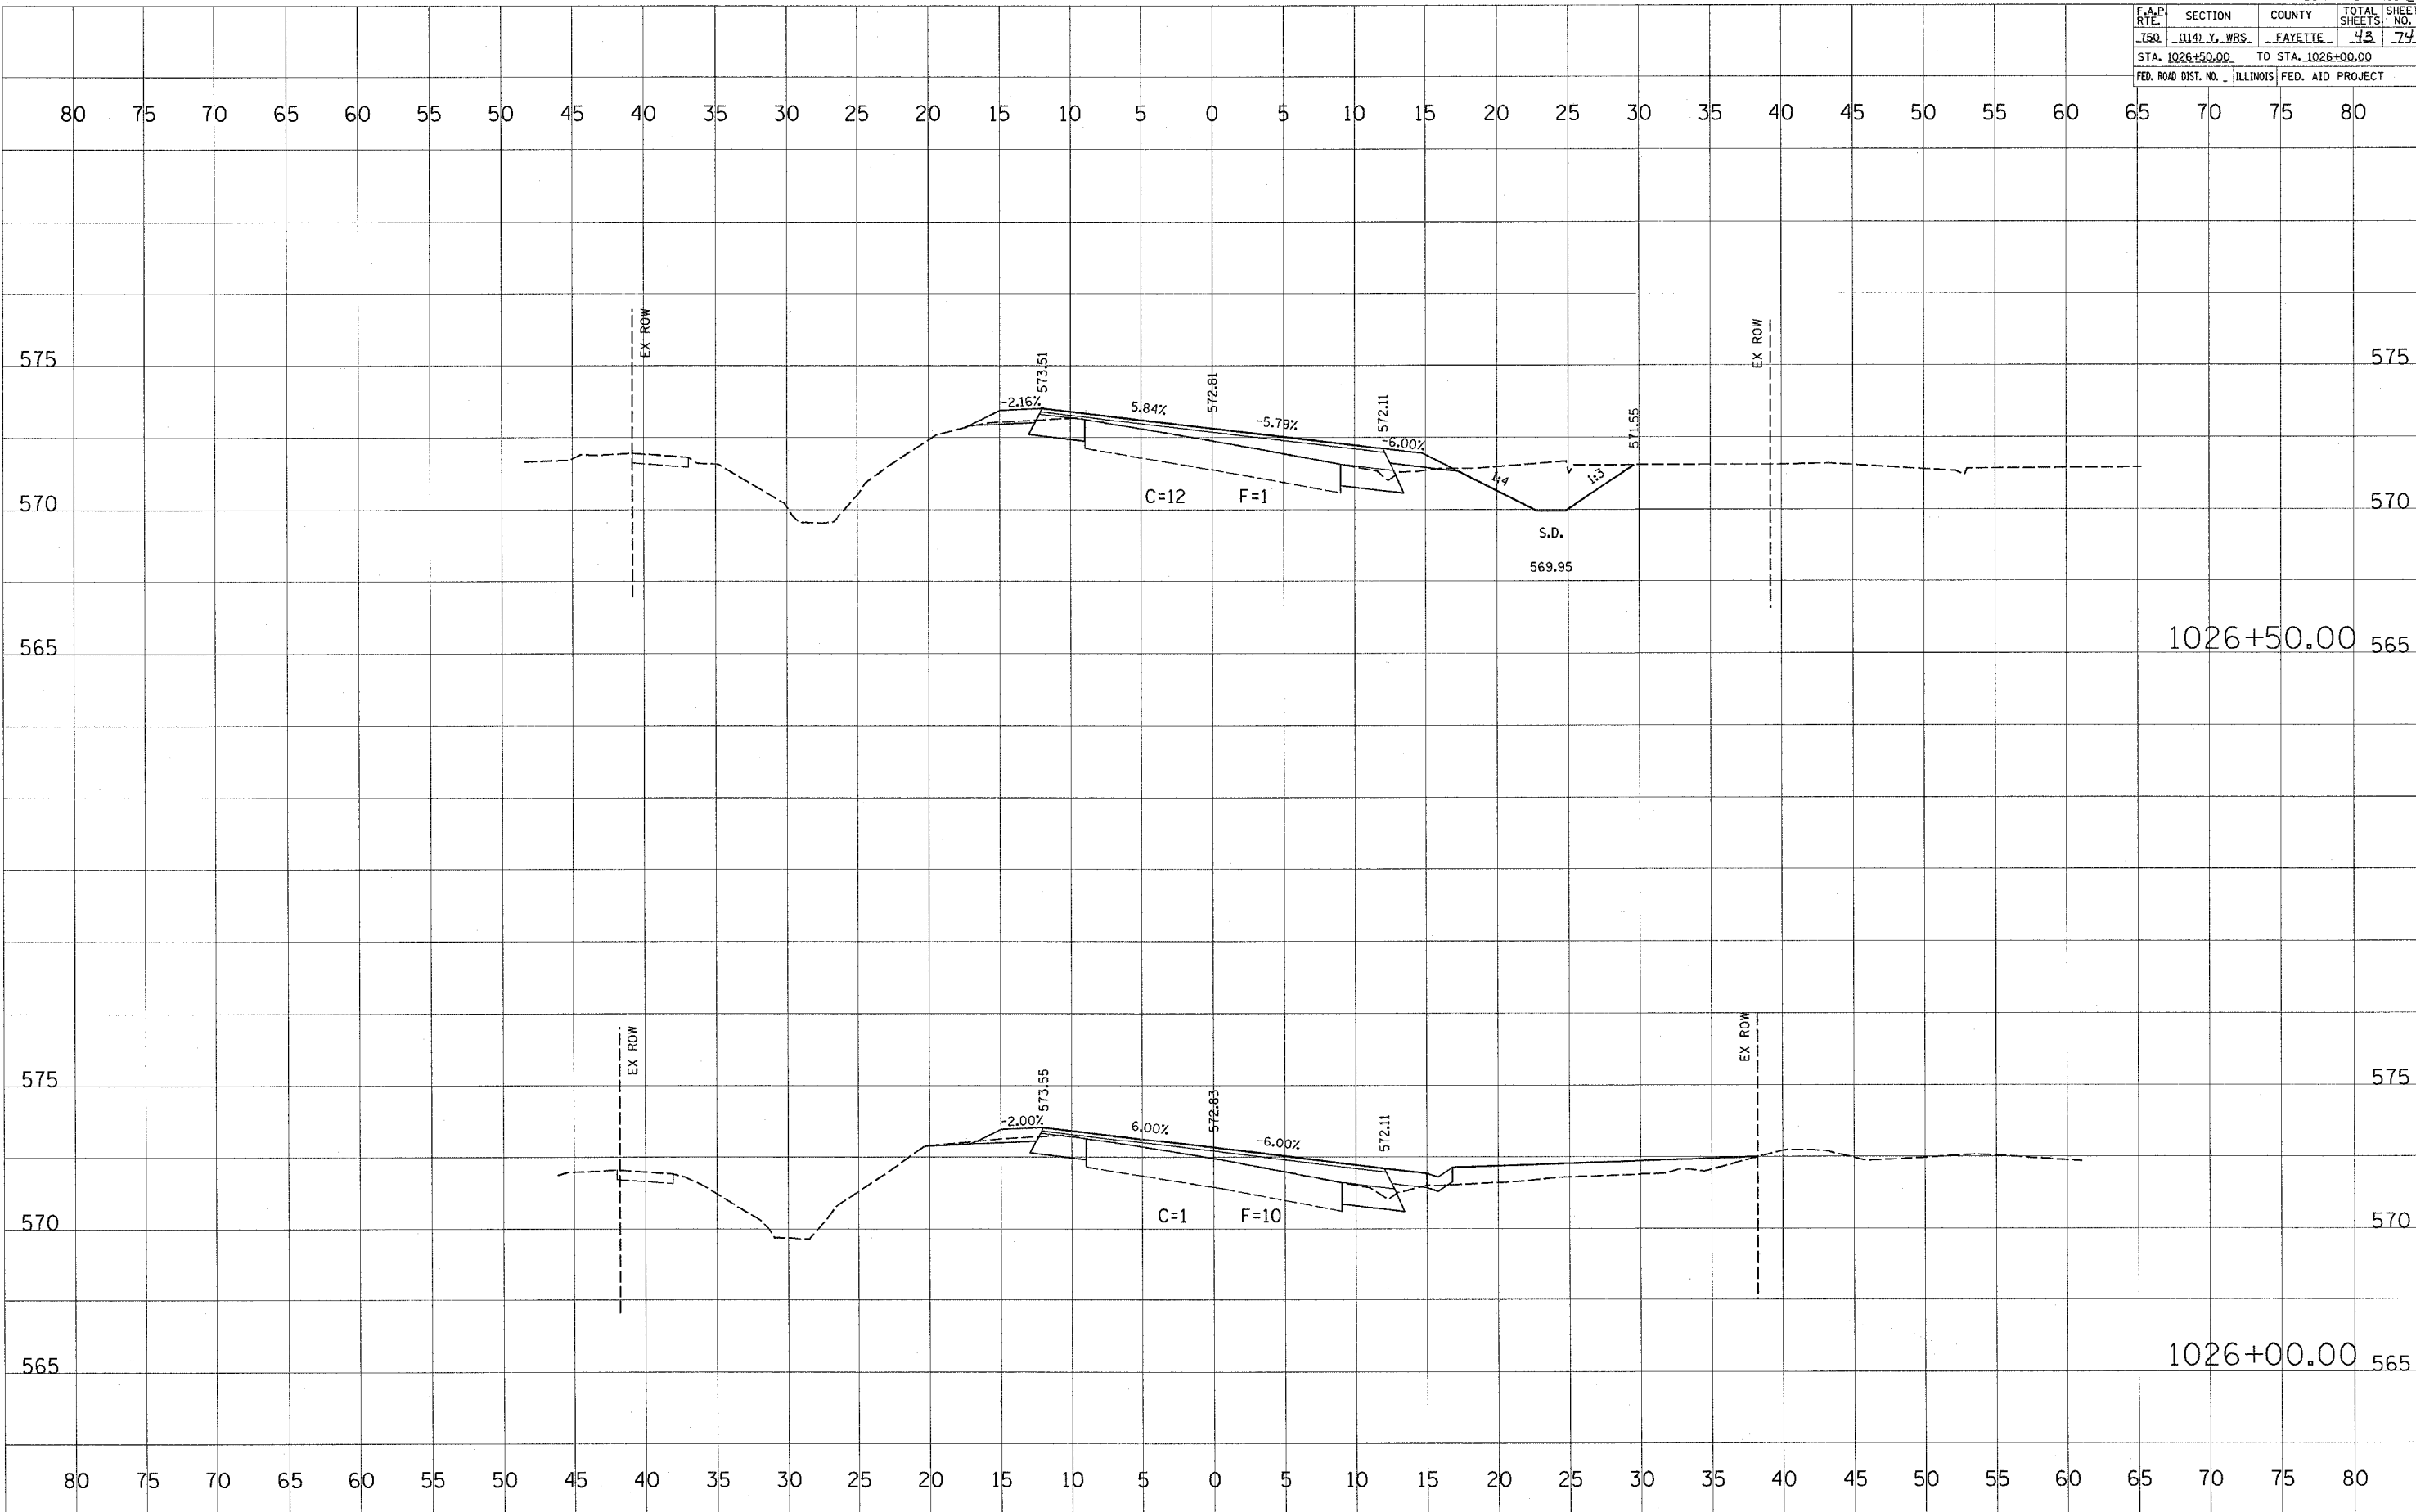

DATE \_\_\_\_\_  
 BY \_\_\_\_\_  
 SURVEYED \_\_\_\_\_  
 PLOTTED \_\_\_\_\_  
 NOTE BOOK \_\_\_\_\_  
 AREAS CHECKED \_\_\_\_\_

DATE \_\_\_\_\_  
 BY \_\_\_\_\_  
 SURVEYED \_\_\_\_\_  
 PLOTTED \_\_\_\_\_  
 NOTE BOOK \_\_\_\_\_  
 AREAS CHECKED \_\_\_\_\_

PLOT DATE = 4/4/2005  
 PLOT SCALE = 1"=40'  
 USER NAME = hannahj