


F.A.P. NO.	SECTION	COUNTY	TOTAL SHEETS	SHEET NO.
750	0141 Y. WRS.	FAYETTE	44	74
STA. 1028+00.00		TO STA. 1027+50.00		
FED. ROAD DIST. NO. ILLINOIS		FED. AID PROJECT		

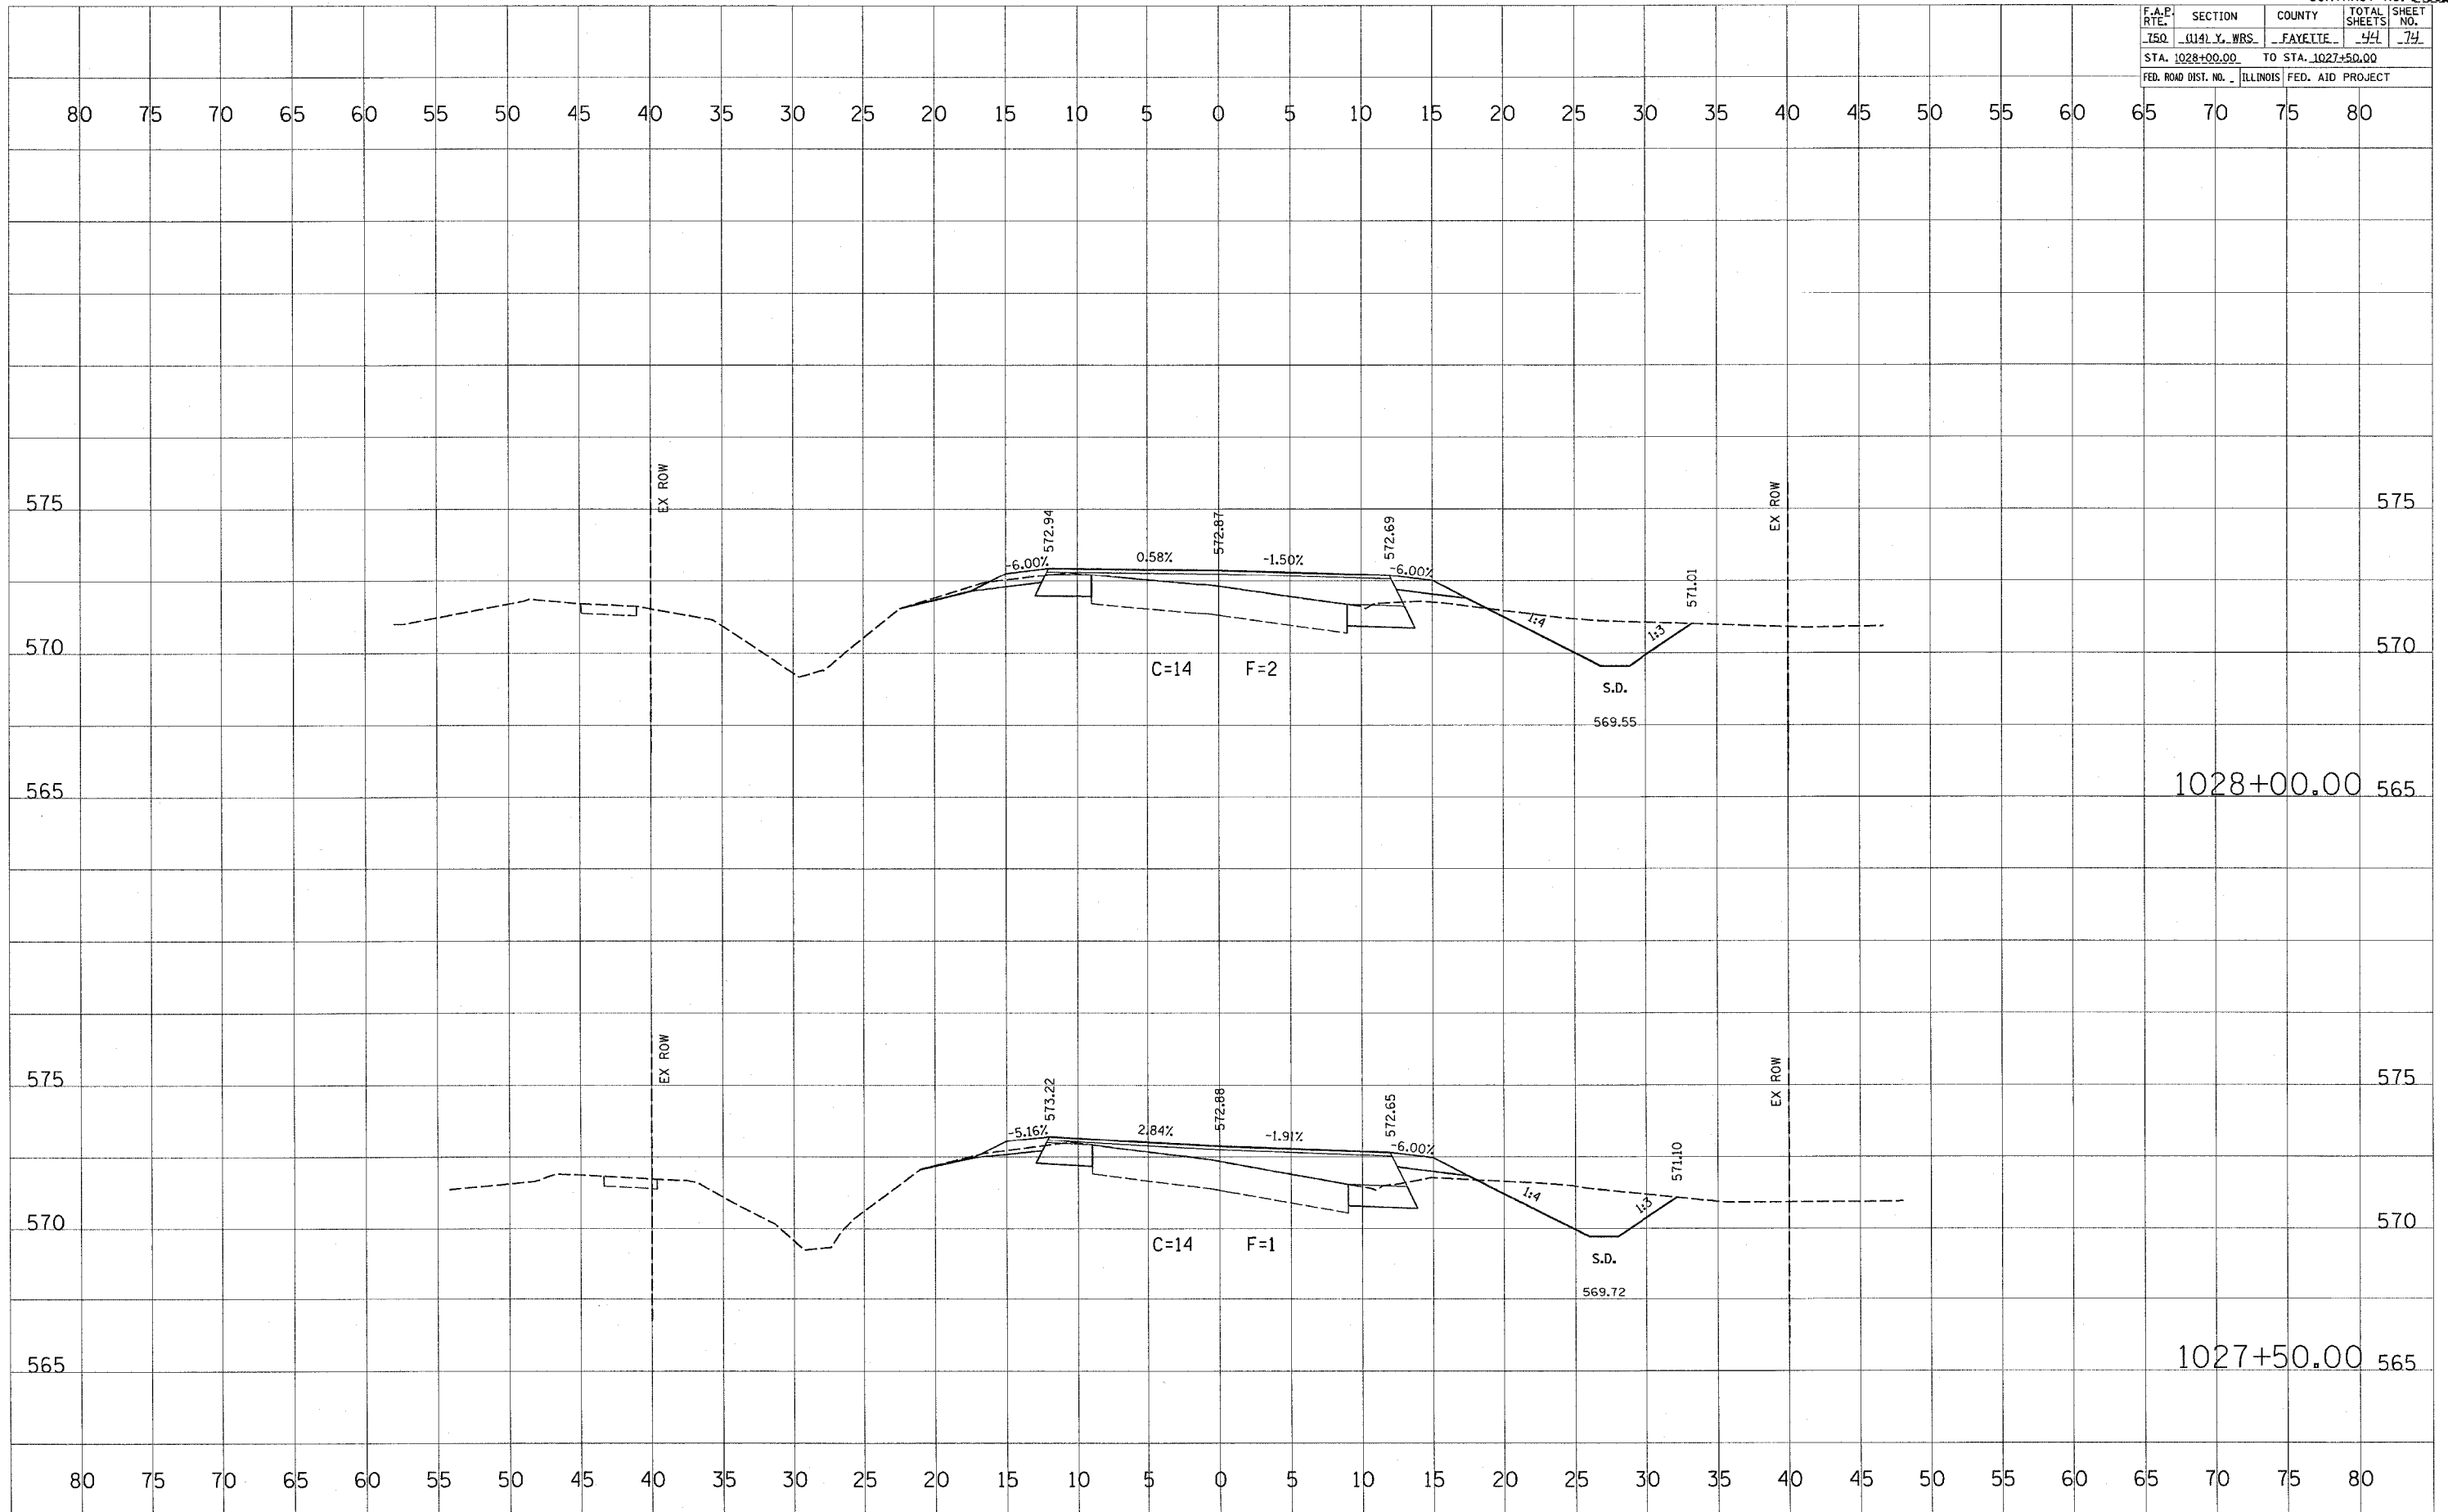

FINAL SURVEY SURVEYED PLOTTED DATE
 SURVEY NOTE BOOK NO. REVISIONS
 BY: _____

ORIGINAL SURVEY SURVEYED PLOTTED DATE
 SURVEY NOTE BOOK NO. REVISIONS
 BY: _____

PLOT DATE = 4/7/2005
 PLOT SCALE = 1"=40'
 USER NAME = hennings