


F.A.P. RTE.	SECTION	COUNTY	TOTAL SHEETS	SHEET NO.
150	1141 Y. WRS.	FAYETTE	50	74
STA. 1033+00.00		TO STA. 1032+50.00		
FED. ROAD DIST. NO. ILLINOIS		FED. AID PROJECT		

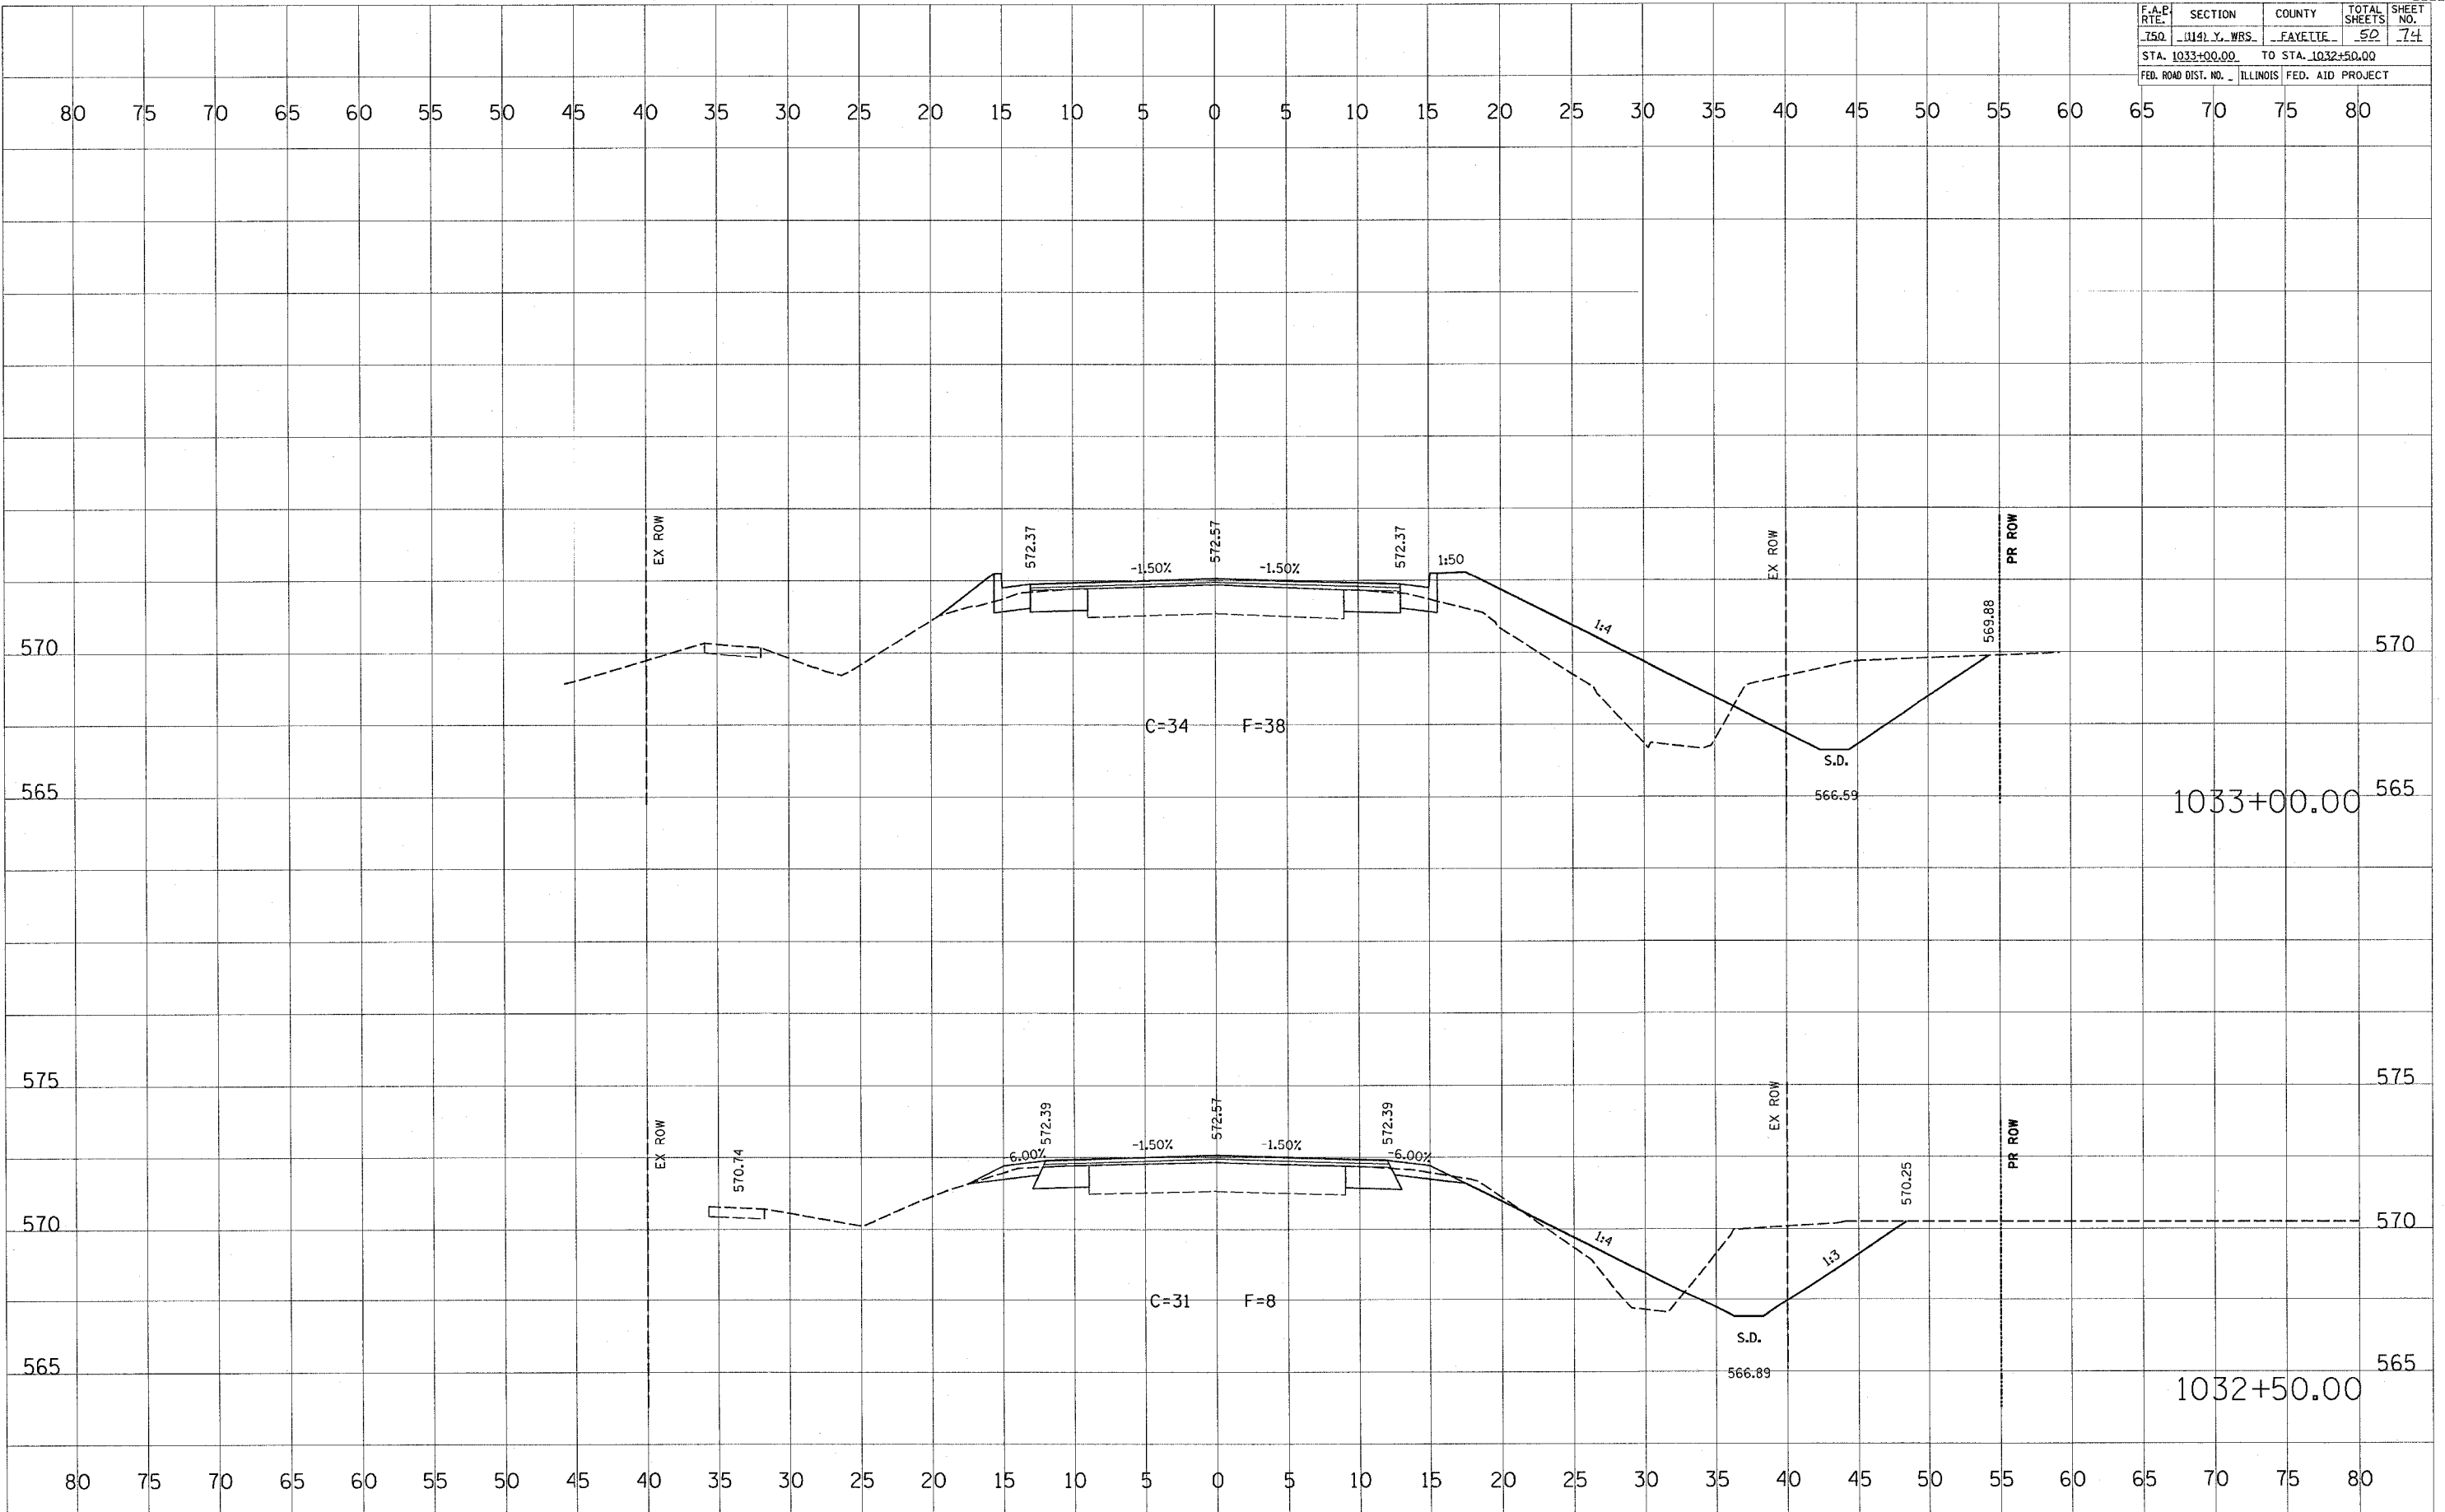

DATE	
BY	
FINAL SURVEY	
PLOTTED	
NOTE BOOK	
AREAS CHECKED	
NO.	

DATE	
BY	
ORIGINAL SURVEY	
PLOTTED	
NOTE BOOK	
AREAS CHECKED	
NO.	

PLOT DATE = 4/4/2005
 FILE NAME = 0FILEL8
 USER NAME = harrington