


F.A.P. RTE.	SECTION	COUNTY	TOTAL SHEETS	SHEET NO.
750	0141 Y. WBS	FAYETTE	57	74
STA. 1038+50.00		TO STA. 1038+00.00		
FED. ROAD DIST. NO. - ILLINOIS		FED. AID PROJECT		

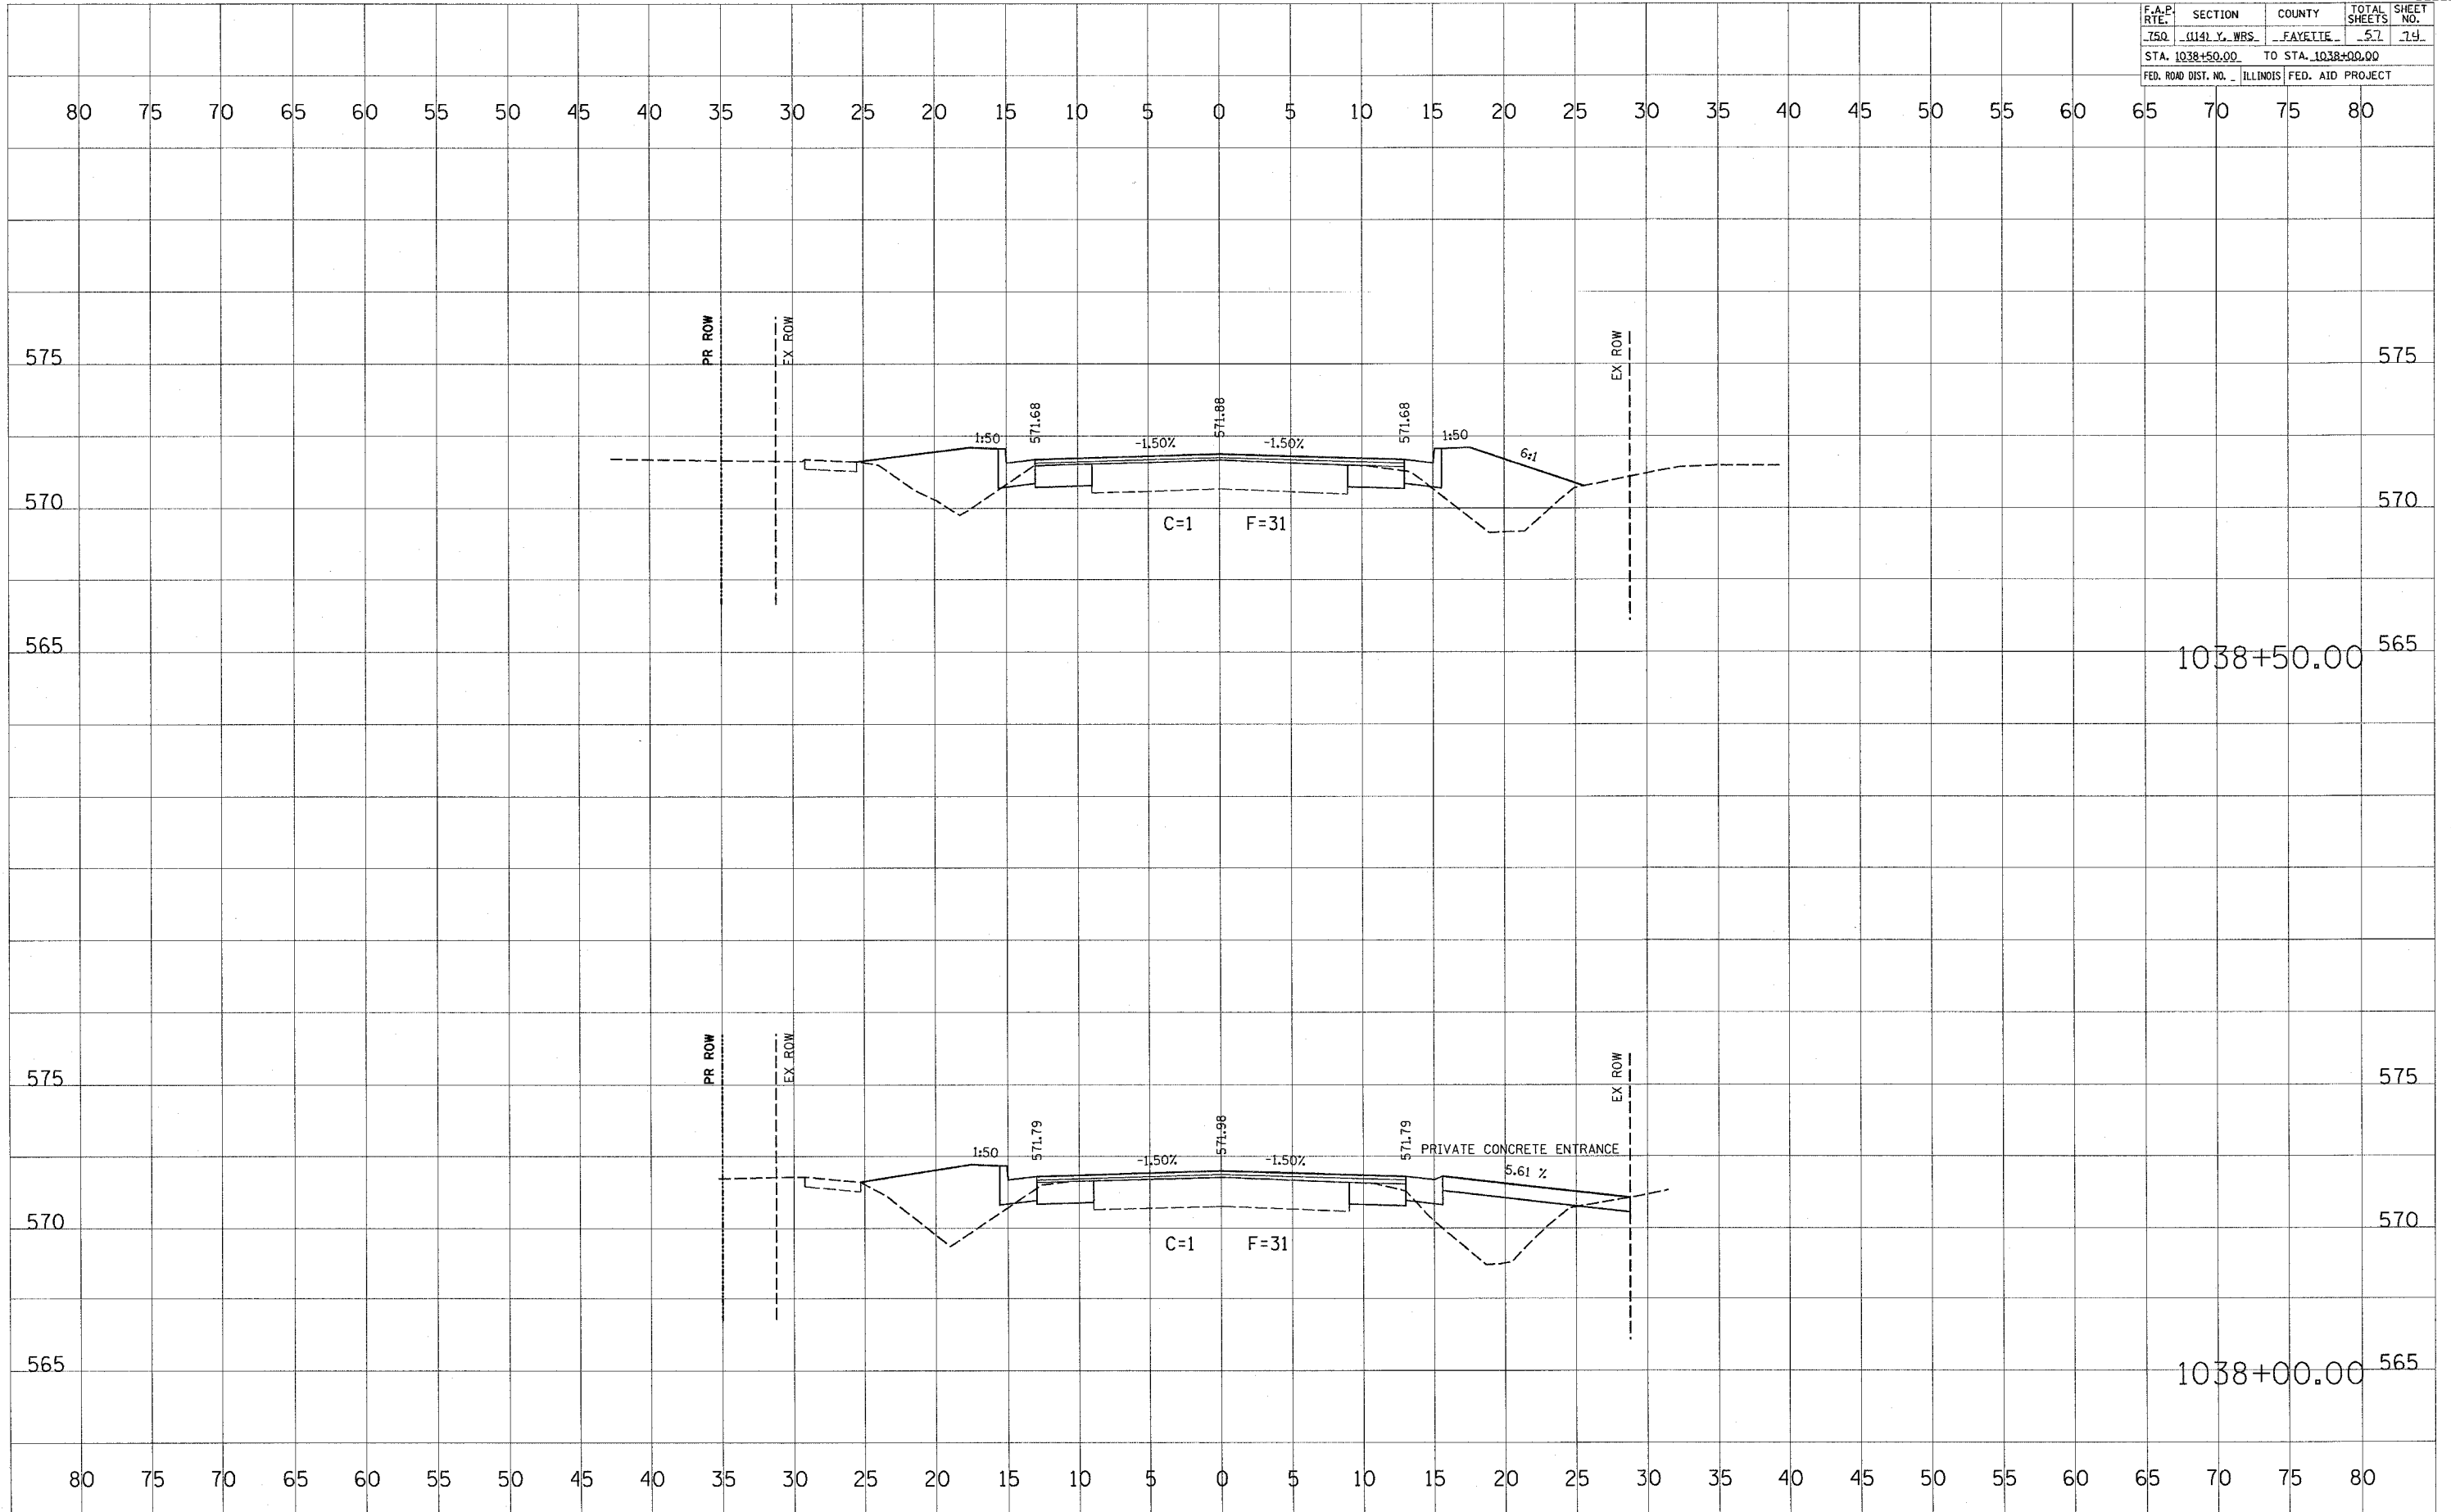

1038+50.00

1038+00.00

FINAL SURVEY SURVEYED BY: DATE: PLOTTED BY: DATE: NOTE BOOK NO.: AREAS CHECKED: NO.:

ORIGINAL SURVEY SURVEYED BY: DATE: PLOTTED BY: DATE: NOTE BOOK NO.: AREAS CHECKED: NO.:

PLOT DATE = 4/4/2005
 PLOT SCALE = 1"=40'
 USER NAME = herman,ja