


F.A.P. RTE.	SECTION	COUNTY	TOTAL SHEETS	SHEET NO.
750	014 Y. WBS.	FAYETTE	58	74
STA. 1039+00.00		TO STA. 1038+80.51		
FED. ROAD DIST. NO.		ILLINOIS FED. AID PROJECT		

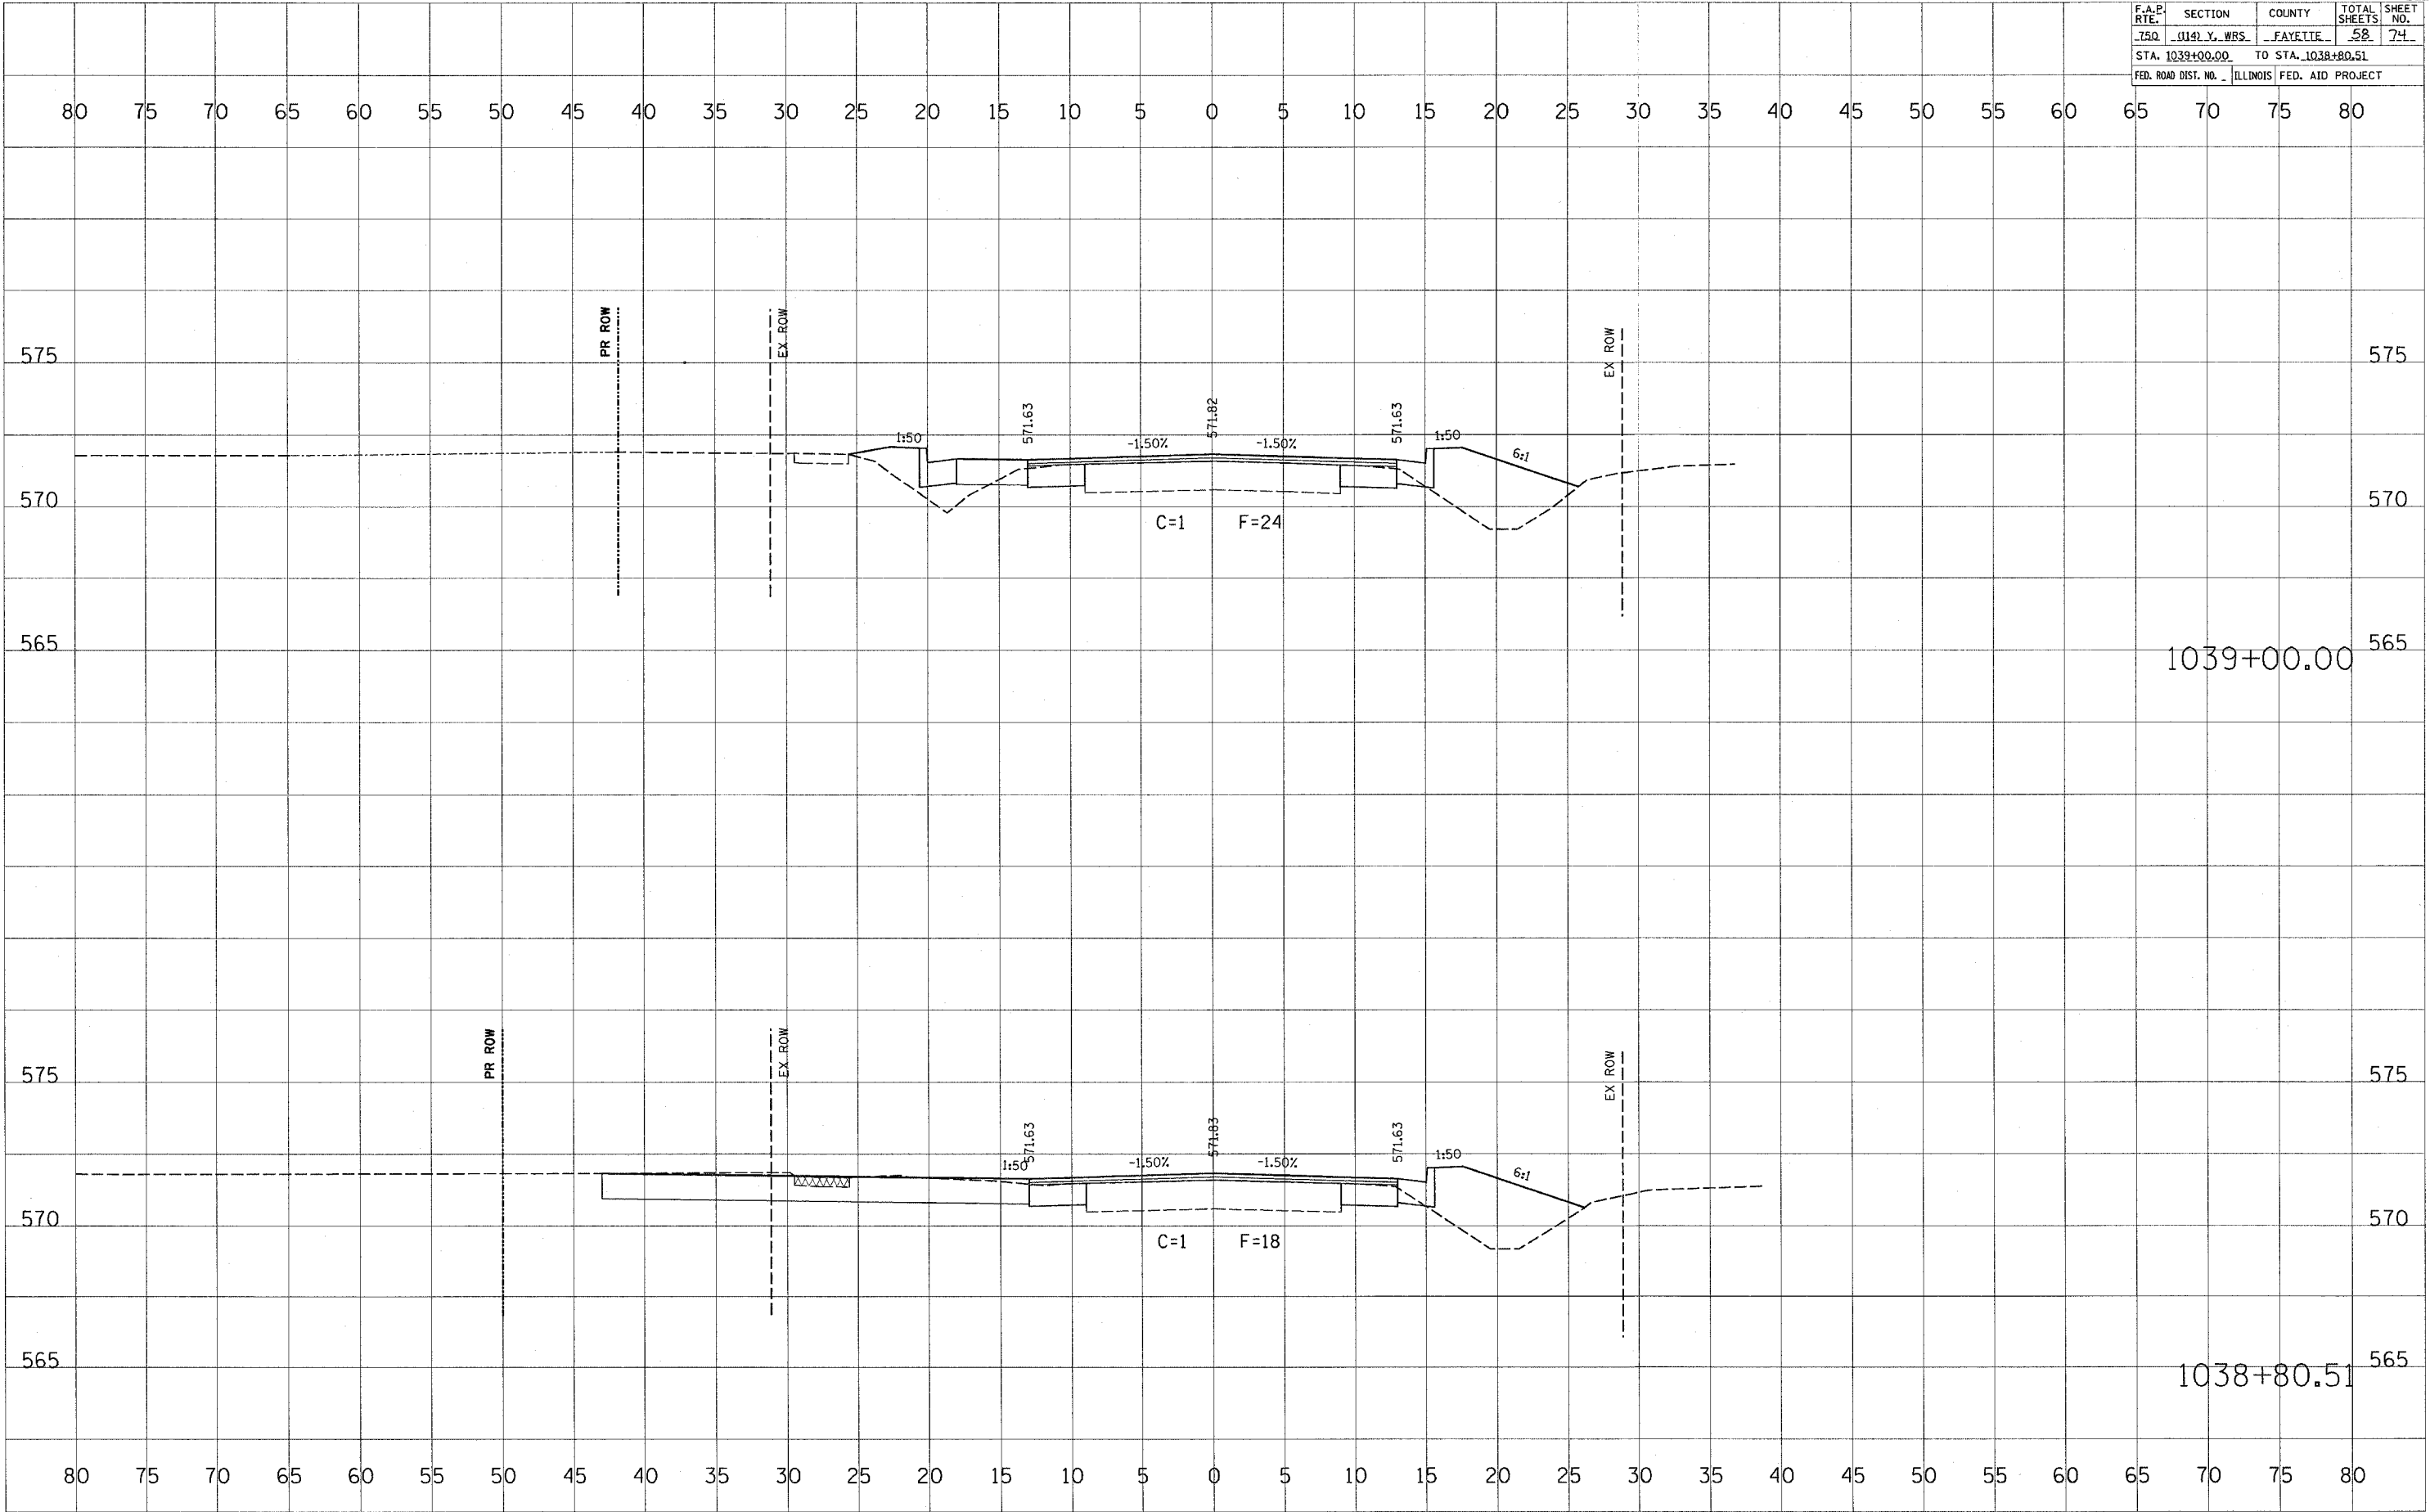

DATE	
BY	
SURVEYED	
PLOTTED	
REPLATE	
NOTE BOOK	
AREAS CHECKED	
NO.	

DATE	
BY	
SURVEYED	
PLOTTED	
REPLATE	
NOTE BOOK	
AREAS CHECKED	
NO.	

PLOT DATE = 4/1/2005  
 PLOT SCALE = 1"=30'  
 USER NAME = hammoje