


F.A.P. RTE.	SECTION	COUNTY	TOTAL SHEETS	SHEET NO.
750	W41 Y. WBS.	FAYETTE	42	74
STA. 1043+00.00		TO STA. 1042+50.00		
FED. ROAD DIST. NO. 1		ILLINOIS FED. AID PROJECT		

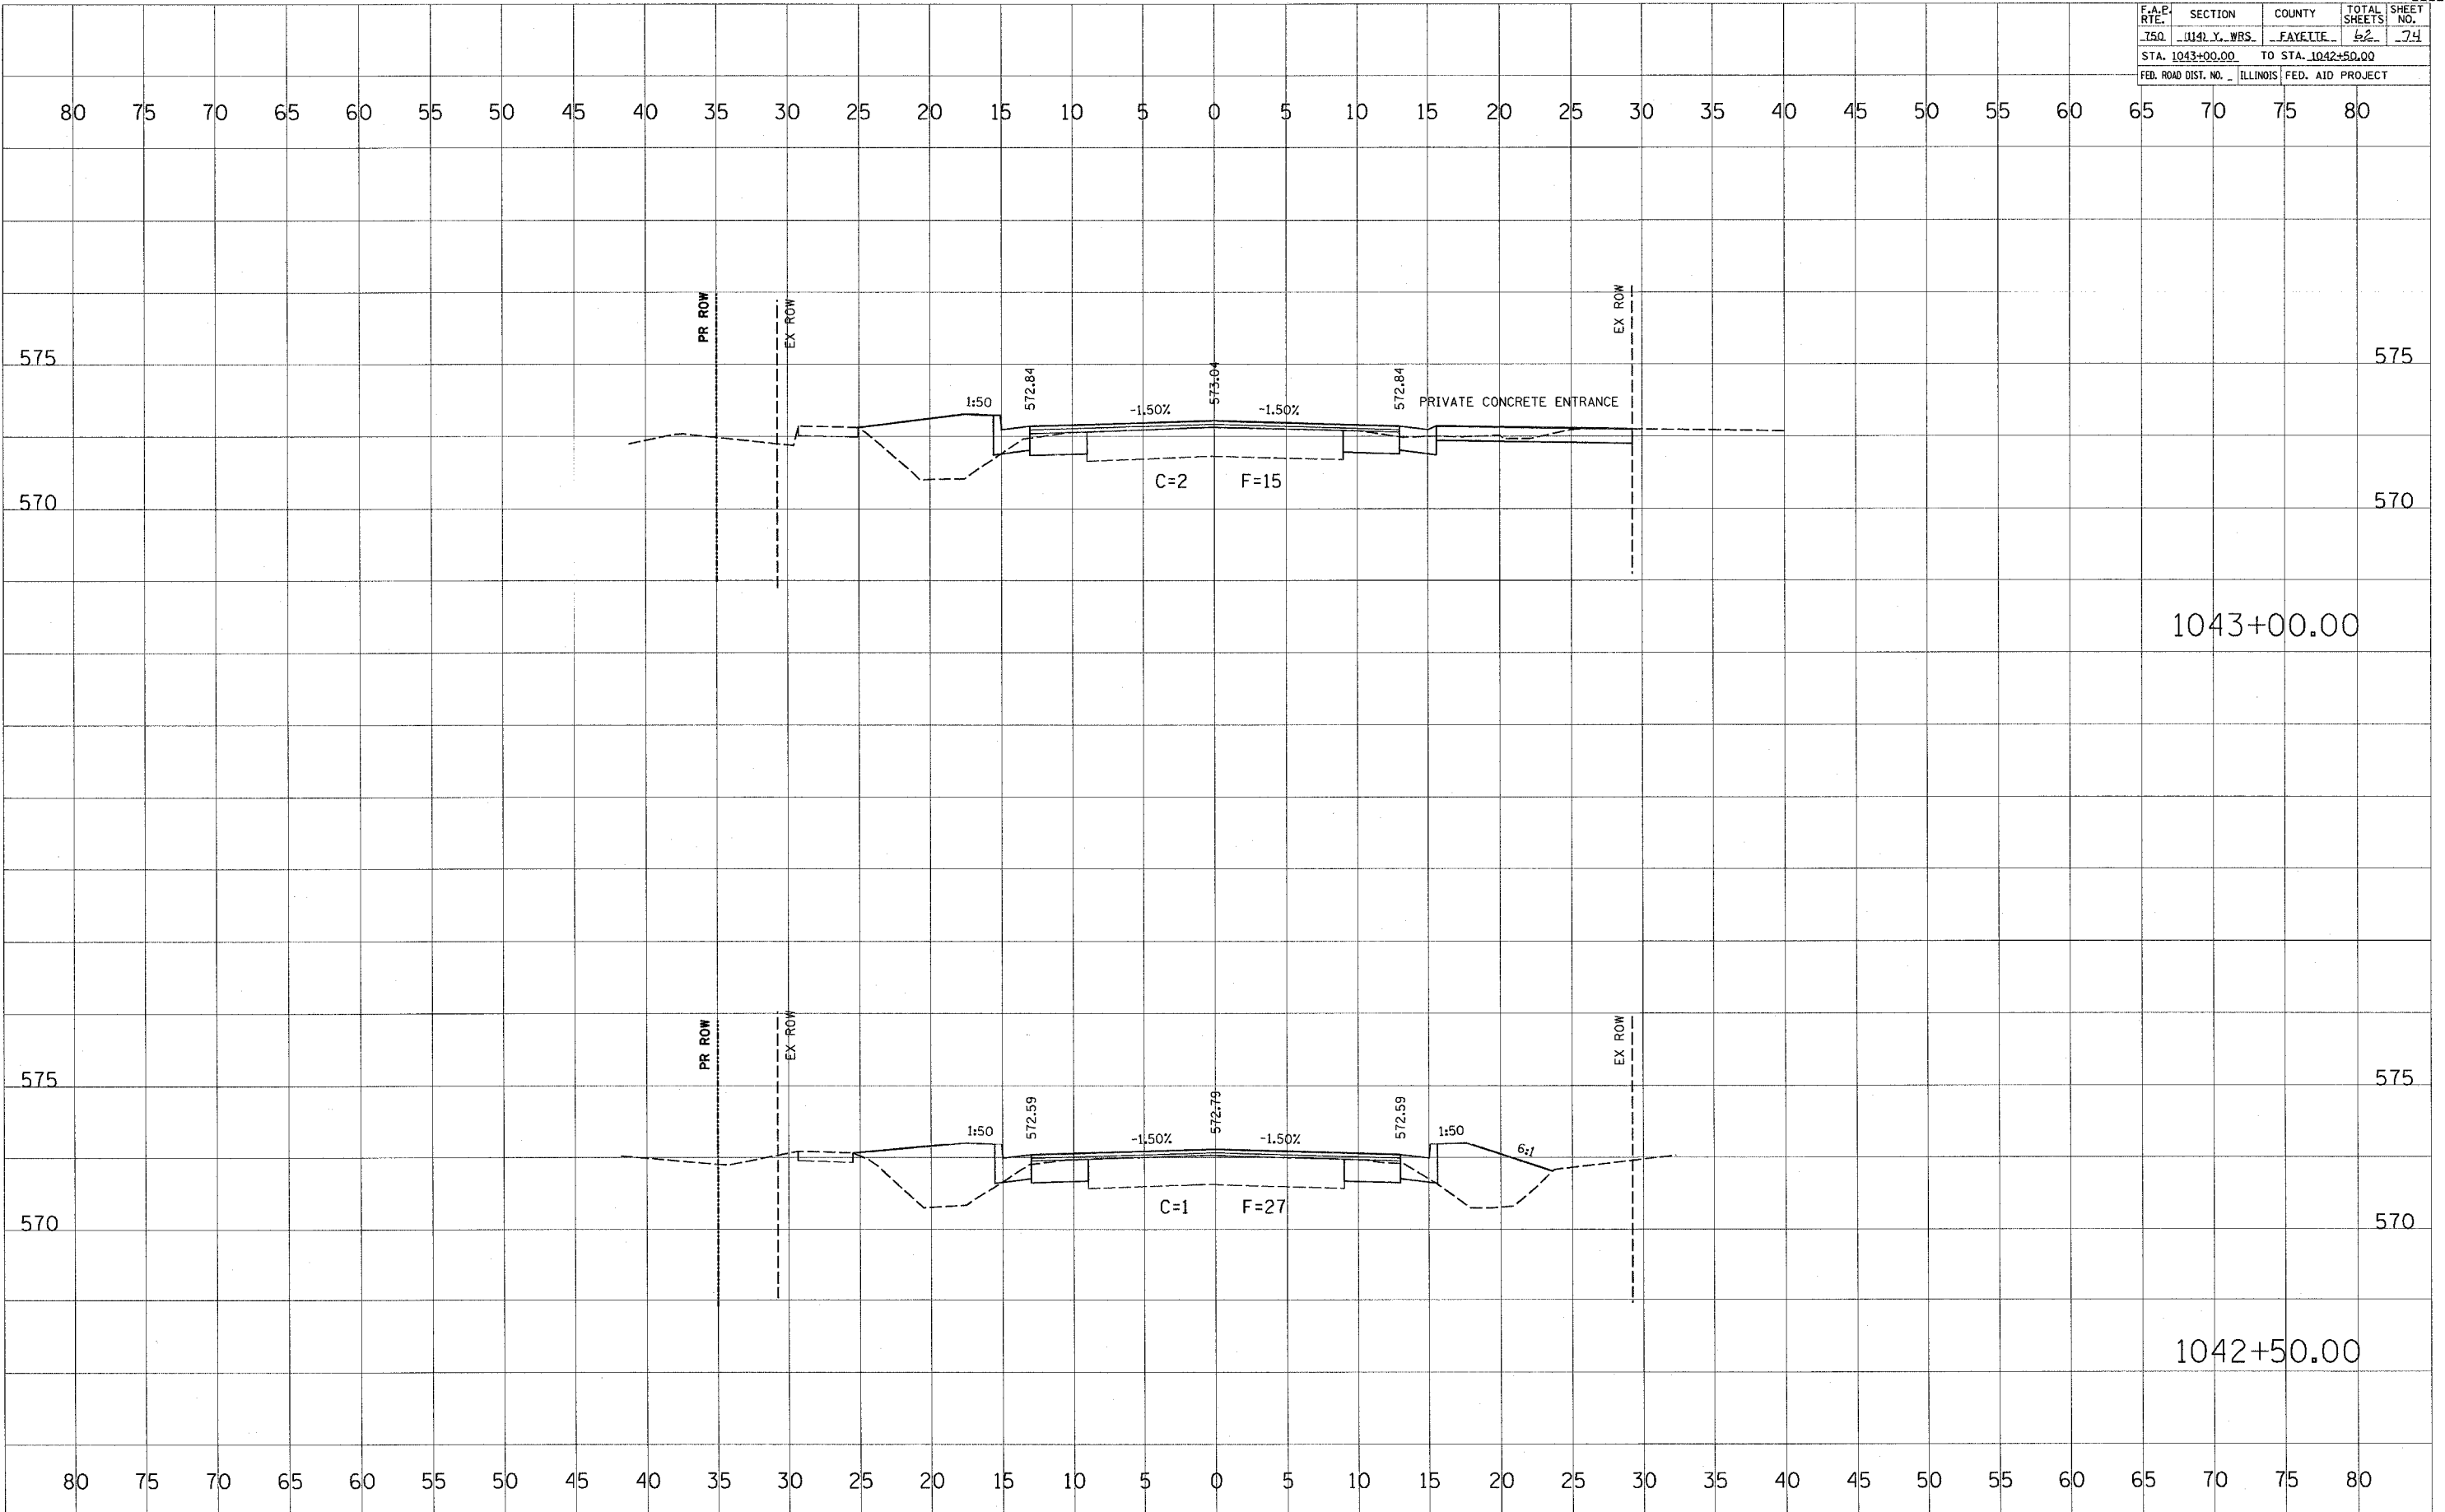

FINAL SURVEY SURVEYED BY DATE
 PLOTTED BY DATE
 NOTE BOOK NO.
 AREAS CHECKED

ORIGINAL SURVEY SURVEYED BY DATE
 PLOTTED BY DATE
 NOTE BOOK NO.
 AREAS CHECKED

PLOT DATE = 4/4/2005
 PLOT SCALE = 1"=40'
 USER NAME = hamman,je