


F.A.R. RTE.	SECTION	COUNTY	TOTAL SHEETS	SHEET NO.
150	(114) Y. WBS.	FAYETTE	64	71
STA. 1045+04.20		TO STA. 1045+00.00		
FED. ROAD DIST. NO.		ILLINOIS FED. AID PROJECT		

80 75 70 65 60 55 50 45 40 35 30 25 20 15 10 5 0 5 10 15 20 25 30 35 40 45 50 55 60 65 70 75 80

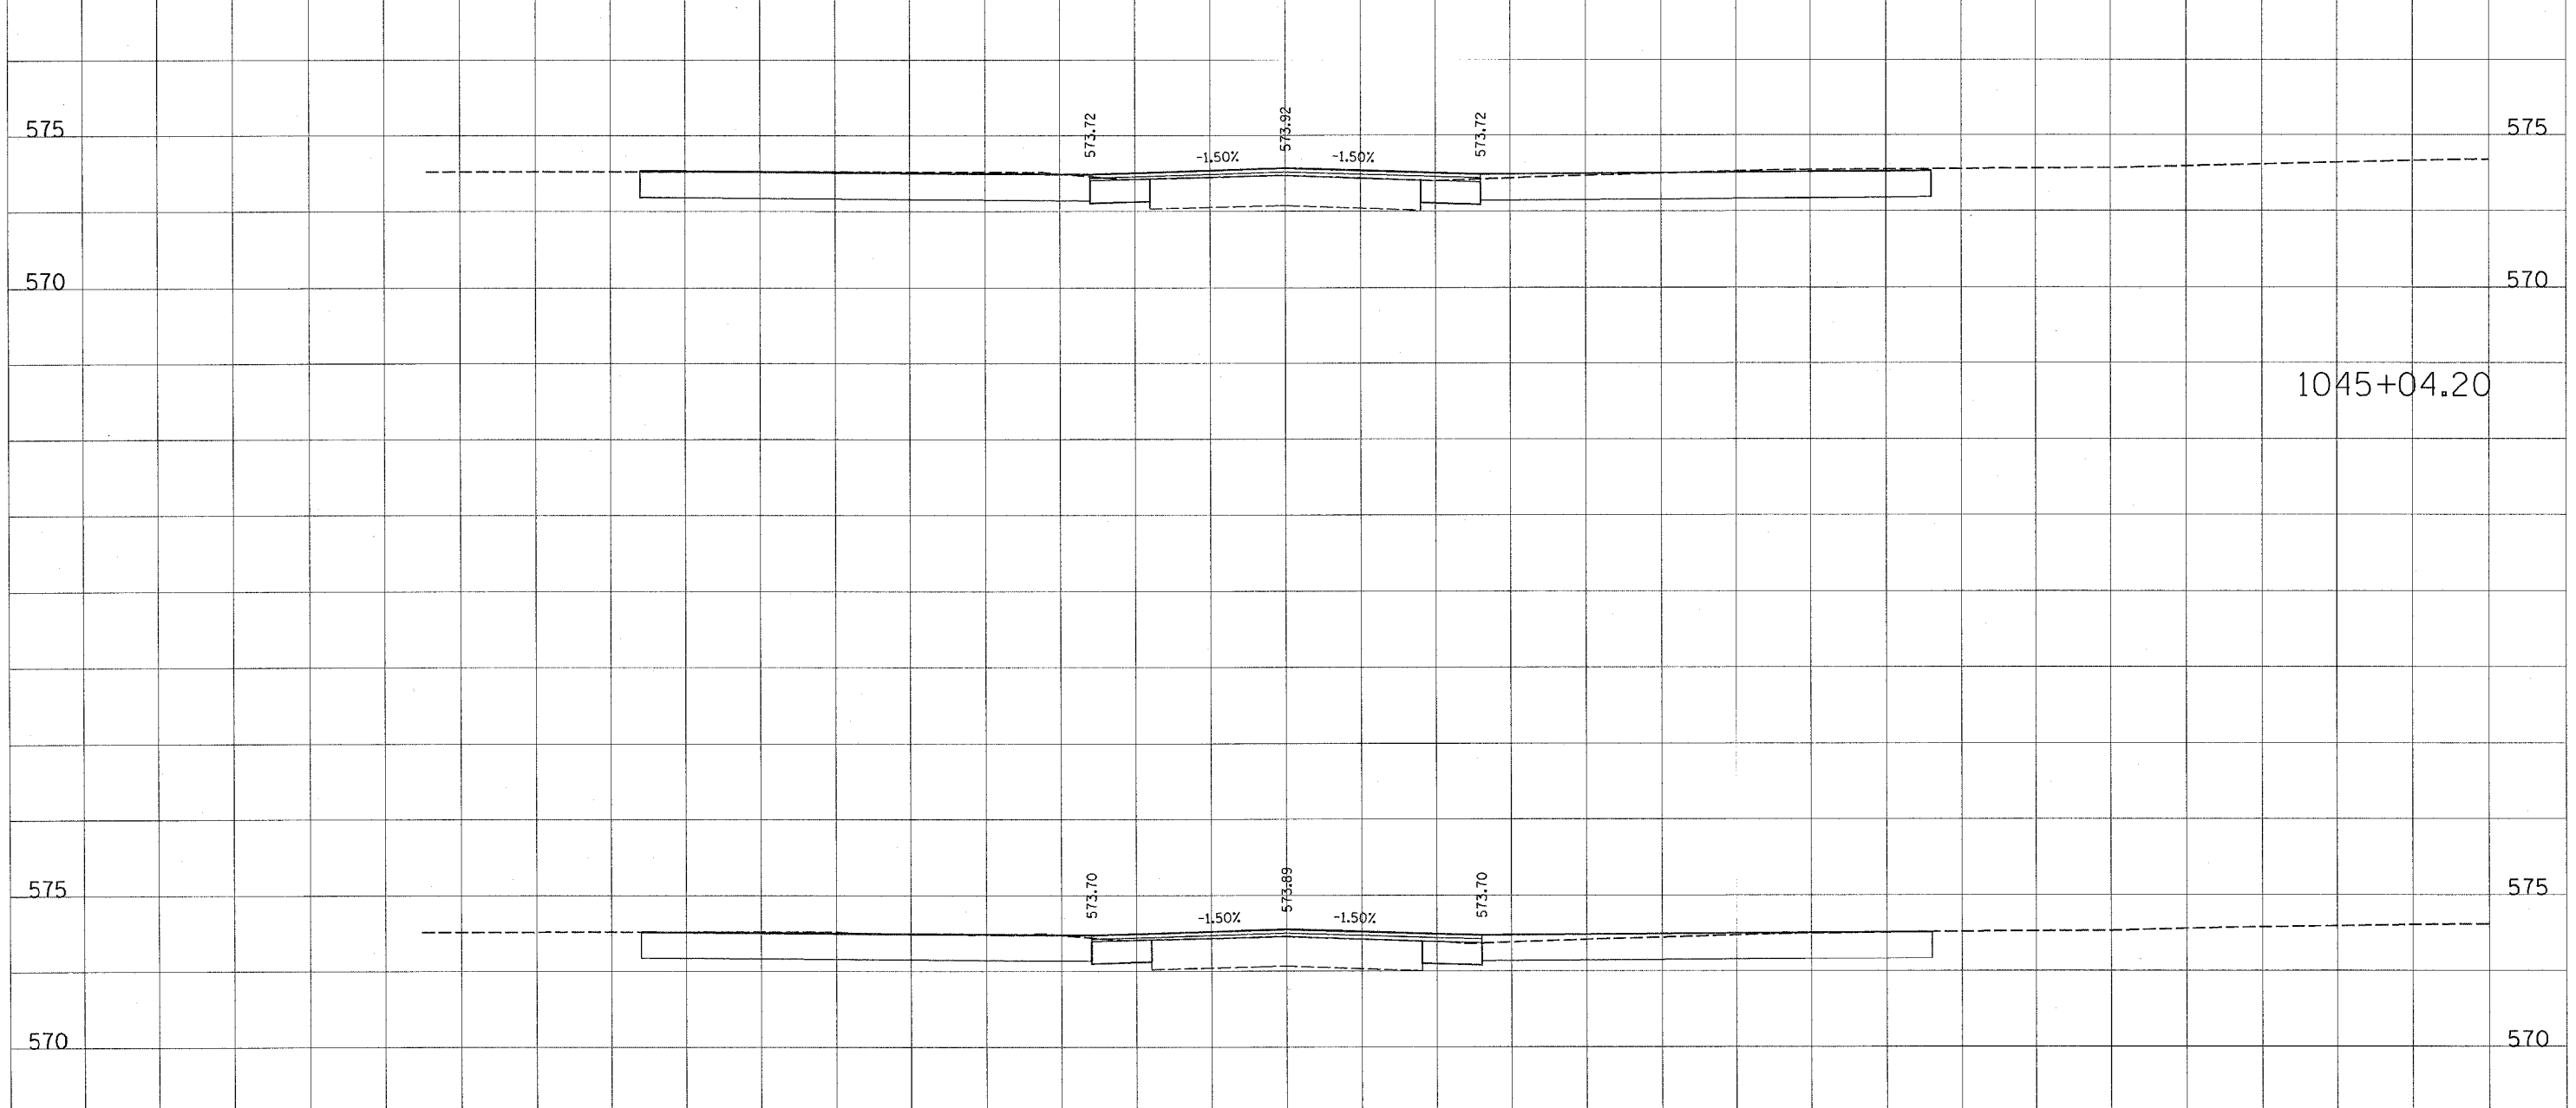

1045+04.20

1045+00.00

80 75 70 65 60 55 50 45 40 35 30 25 20 15 10 5 0 5 10 15 20 25 30 35 40 45 50 55 60 65 70 75 80

DATE: _____ BY: _____
 SURVEY: _____
 NOTE BOOK: _____
 NO.: _____

DATE: _____ BY: _____
 SURVEY: _____
 NOTE BOOK: _____
 NO.: _____