

FINAL SURVEY CHECKED
 SURVEY PLOTTED
 NOTE BOOK TEMPLATE
 AREA
 FIGS CHECKED

ORIGINAL SURVEY CHECKED
 SURVEY PLOTTED
 NOTE BOOK TEMPLATE
 AREA
 FIGS CHECKED


BY _____

BY _____

DATE _____

DATE _____

02/01/2005

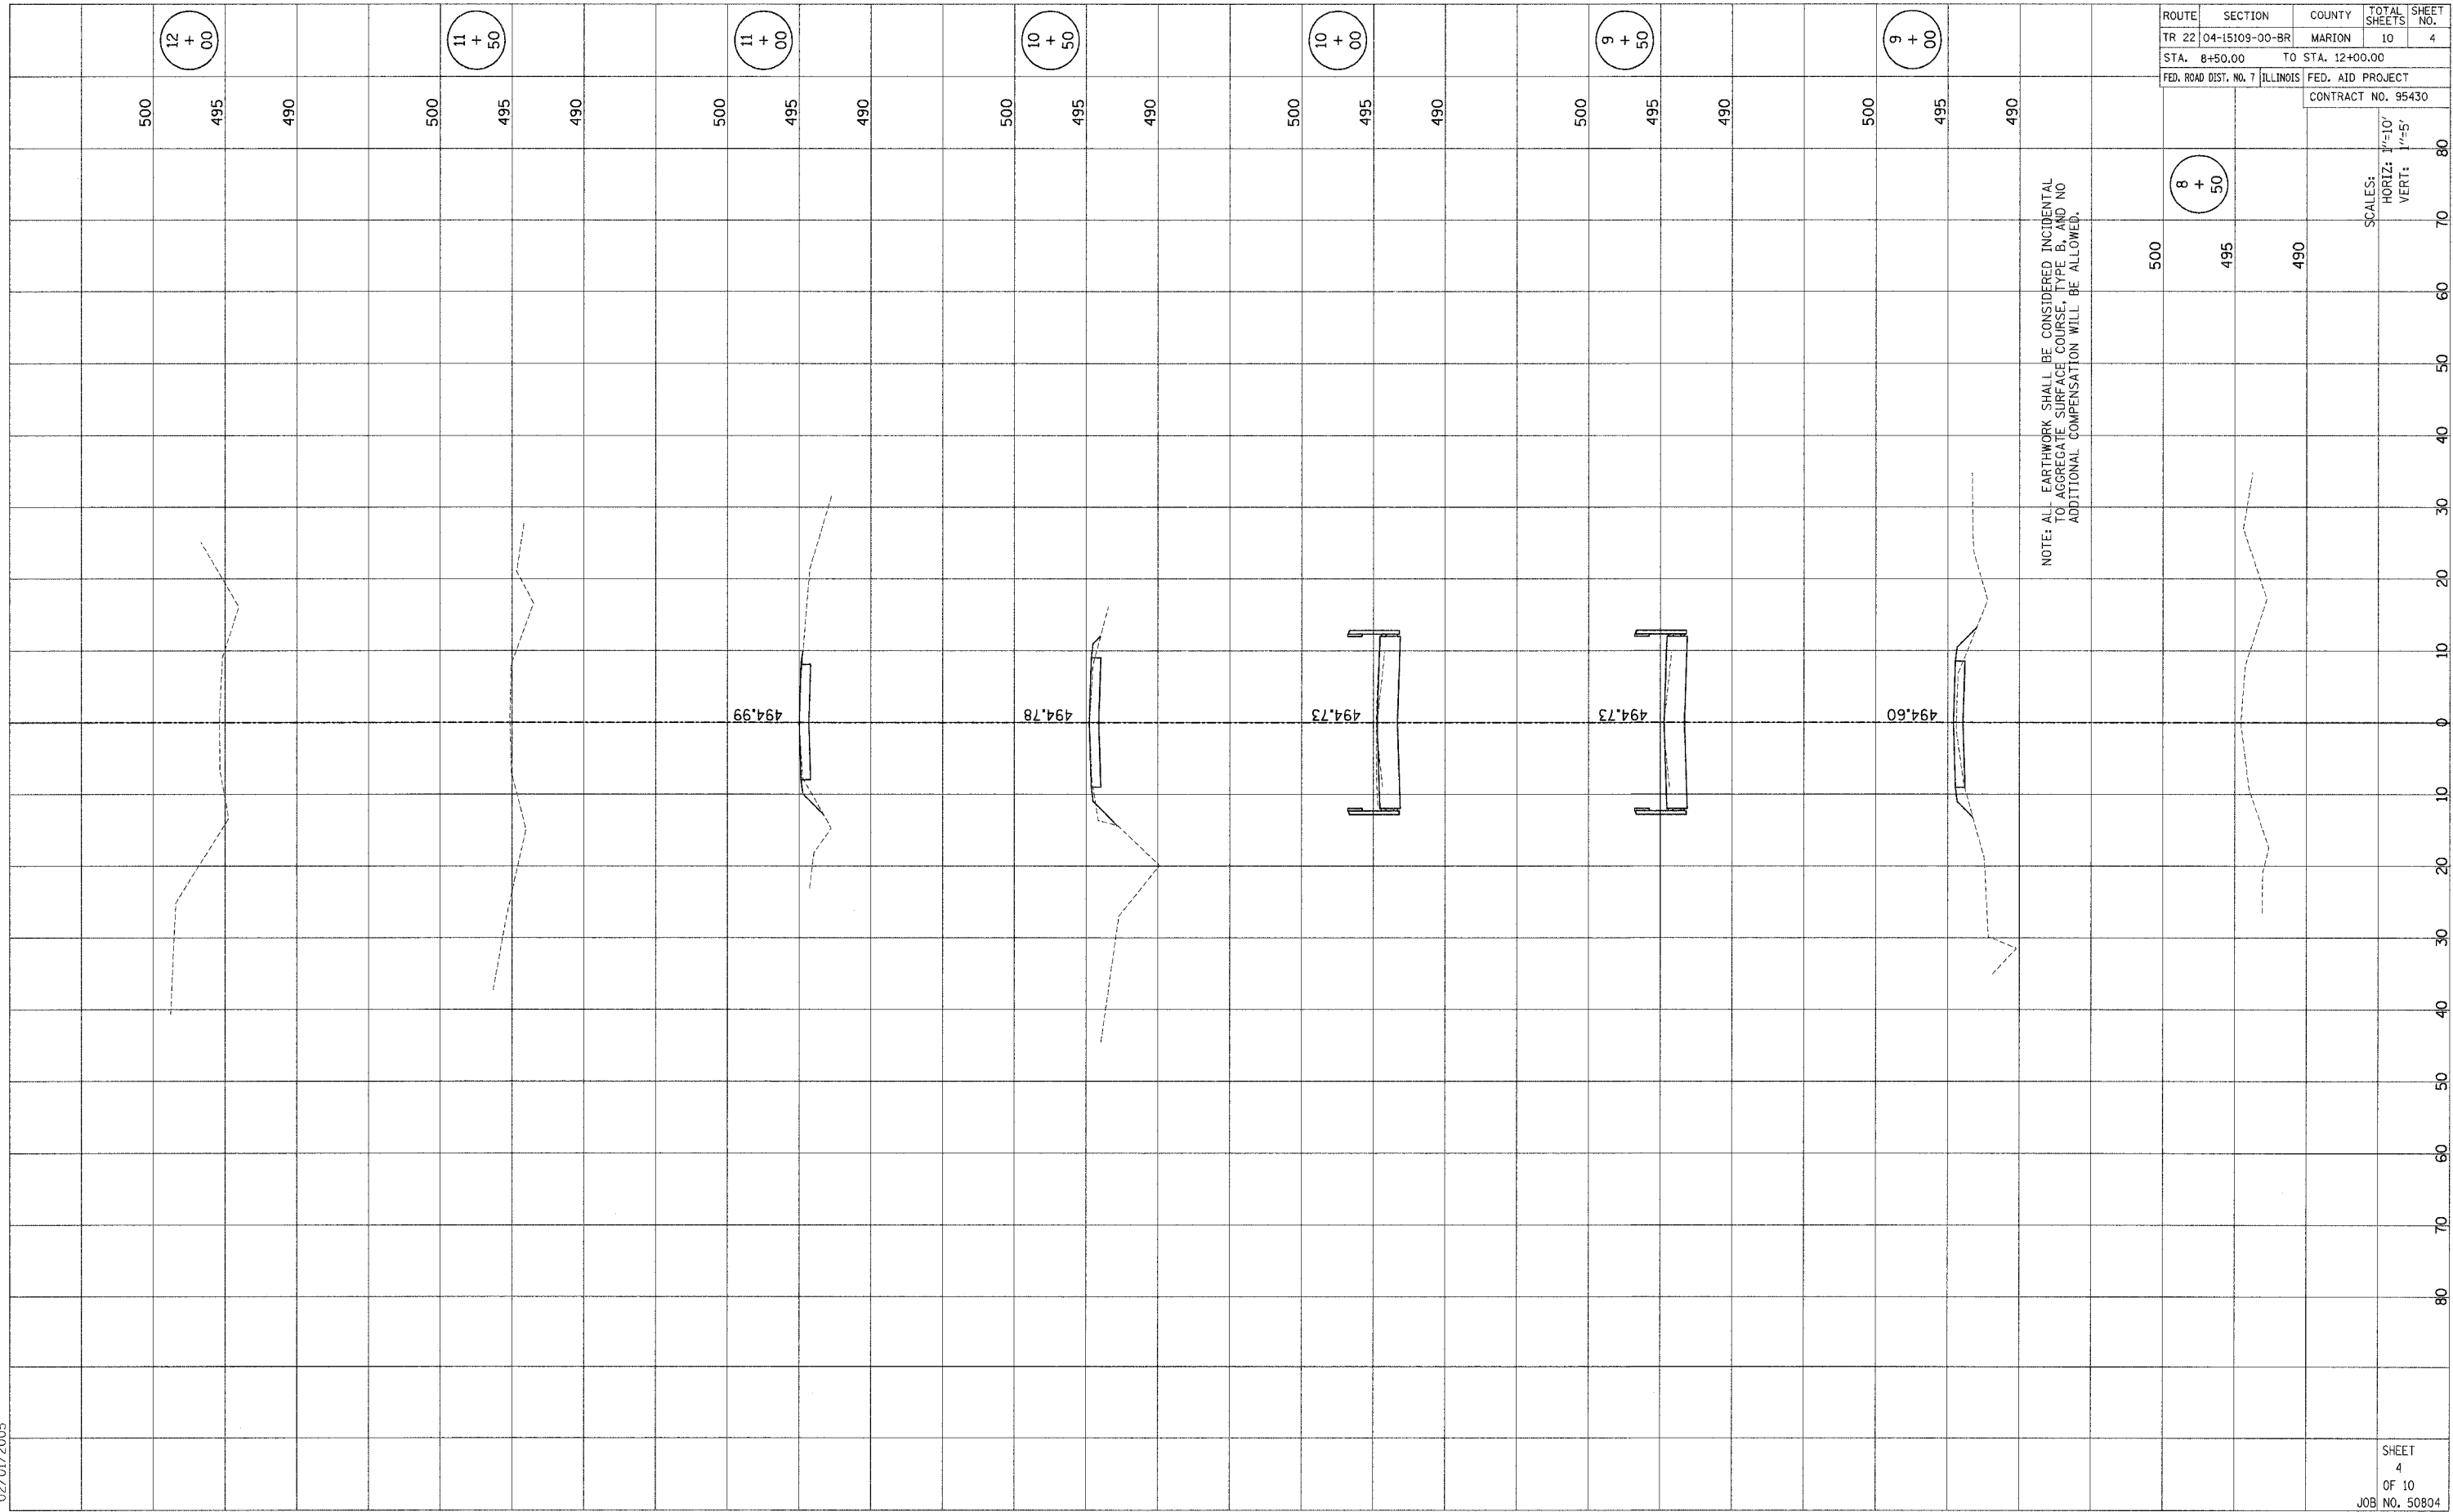

ROUTE	SECTION	COUNTY	TOTAL SHEETS	SHEET NO.
TR 22	04-15109-00-BR	MARION	10	4
STA. 8+50.00		TO STA. 12+00.00		
FED. ROAD DIST. NO. 7		ILLINOIS FED. AID PROJECT		
CONTRACT NO. 95430				

8 + 50

SCALES:
 HORIZ: 1"=10'
 VERT: 1"=5'

SHEET
 4
 OF 10
 JOB NO. 50804