


F.A. RTE.	SECTION	COUNTY	TOTAL SHEETS	SHEET NO.
	00-00008-00-BT	ST. CLAIR	37	34
STA. 302+12.08		TO STA. 304+00		
FED. ROAD DIST. NO.	ILLINOIS	FED. AID PROJECT		
CONTRACT NO. 97245				

FINAL SURVEY	DATE
BY	
NO. _____	
NO. _____	
NO. _____	
NO. _____	

ORIGINAL SURVEY	DATE
BY	
NO. _____	
NO. _____	
NO. _____	
NO. _____	

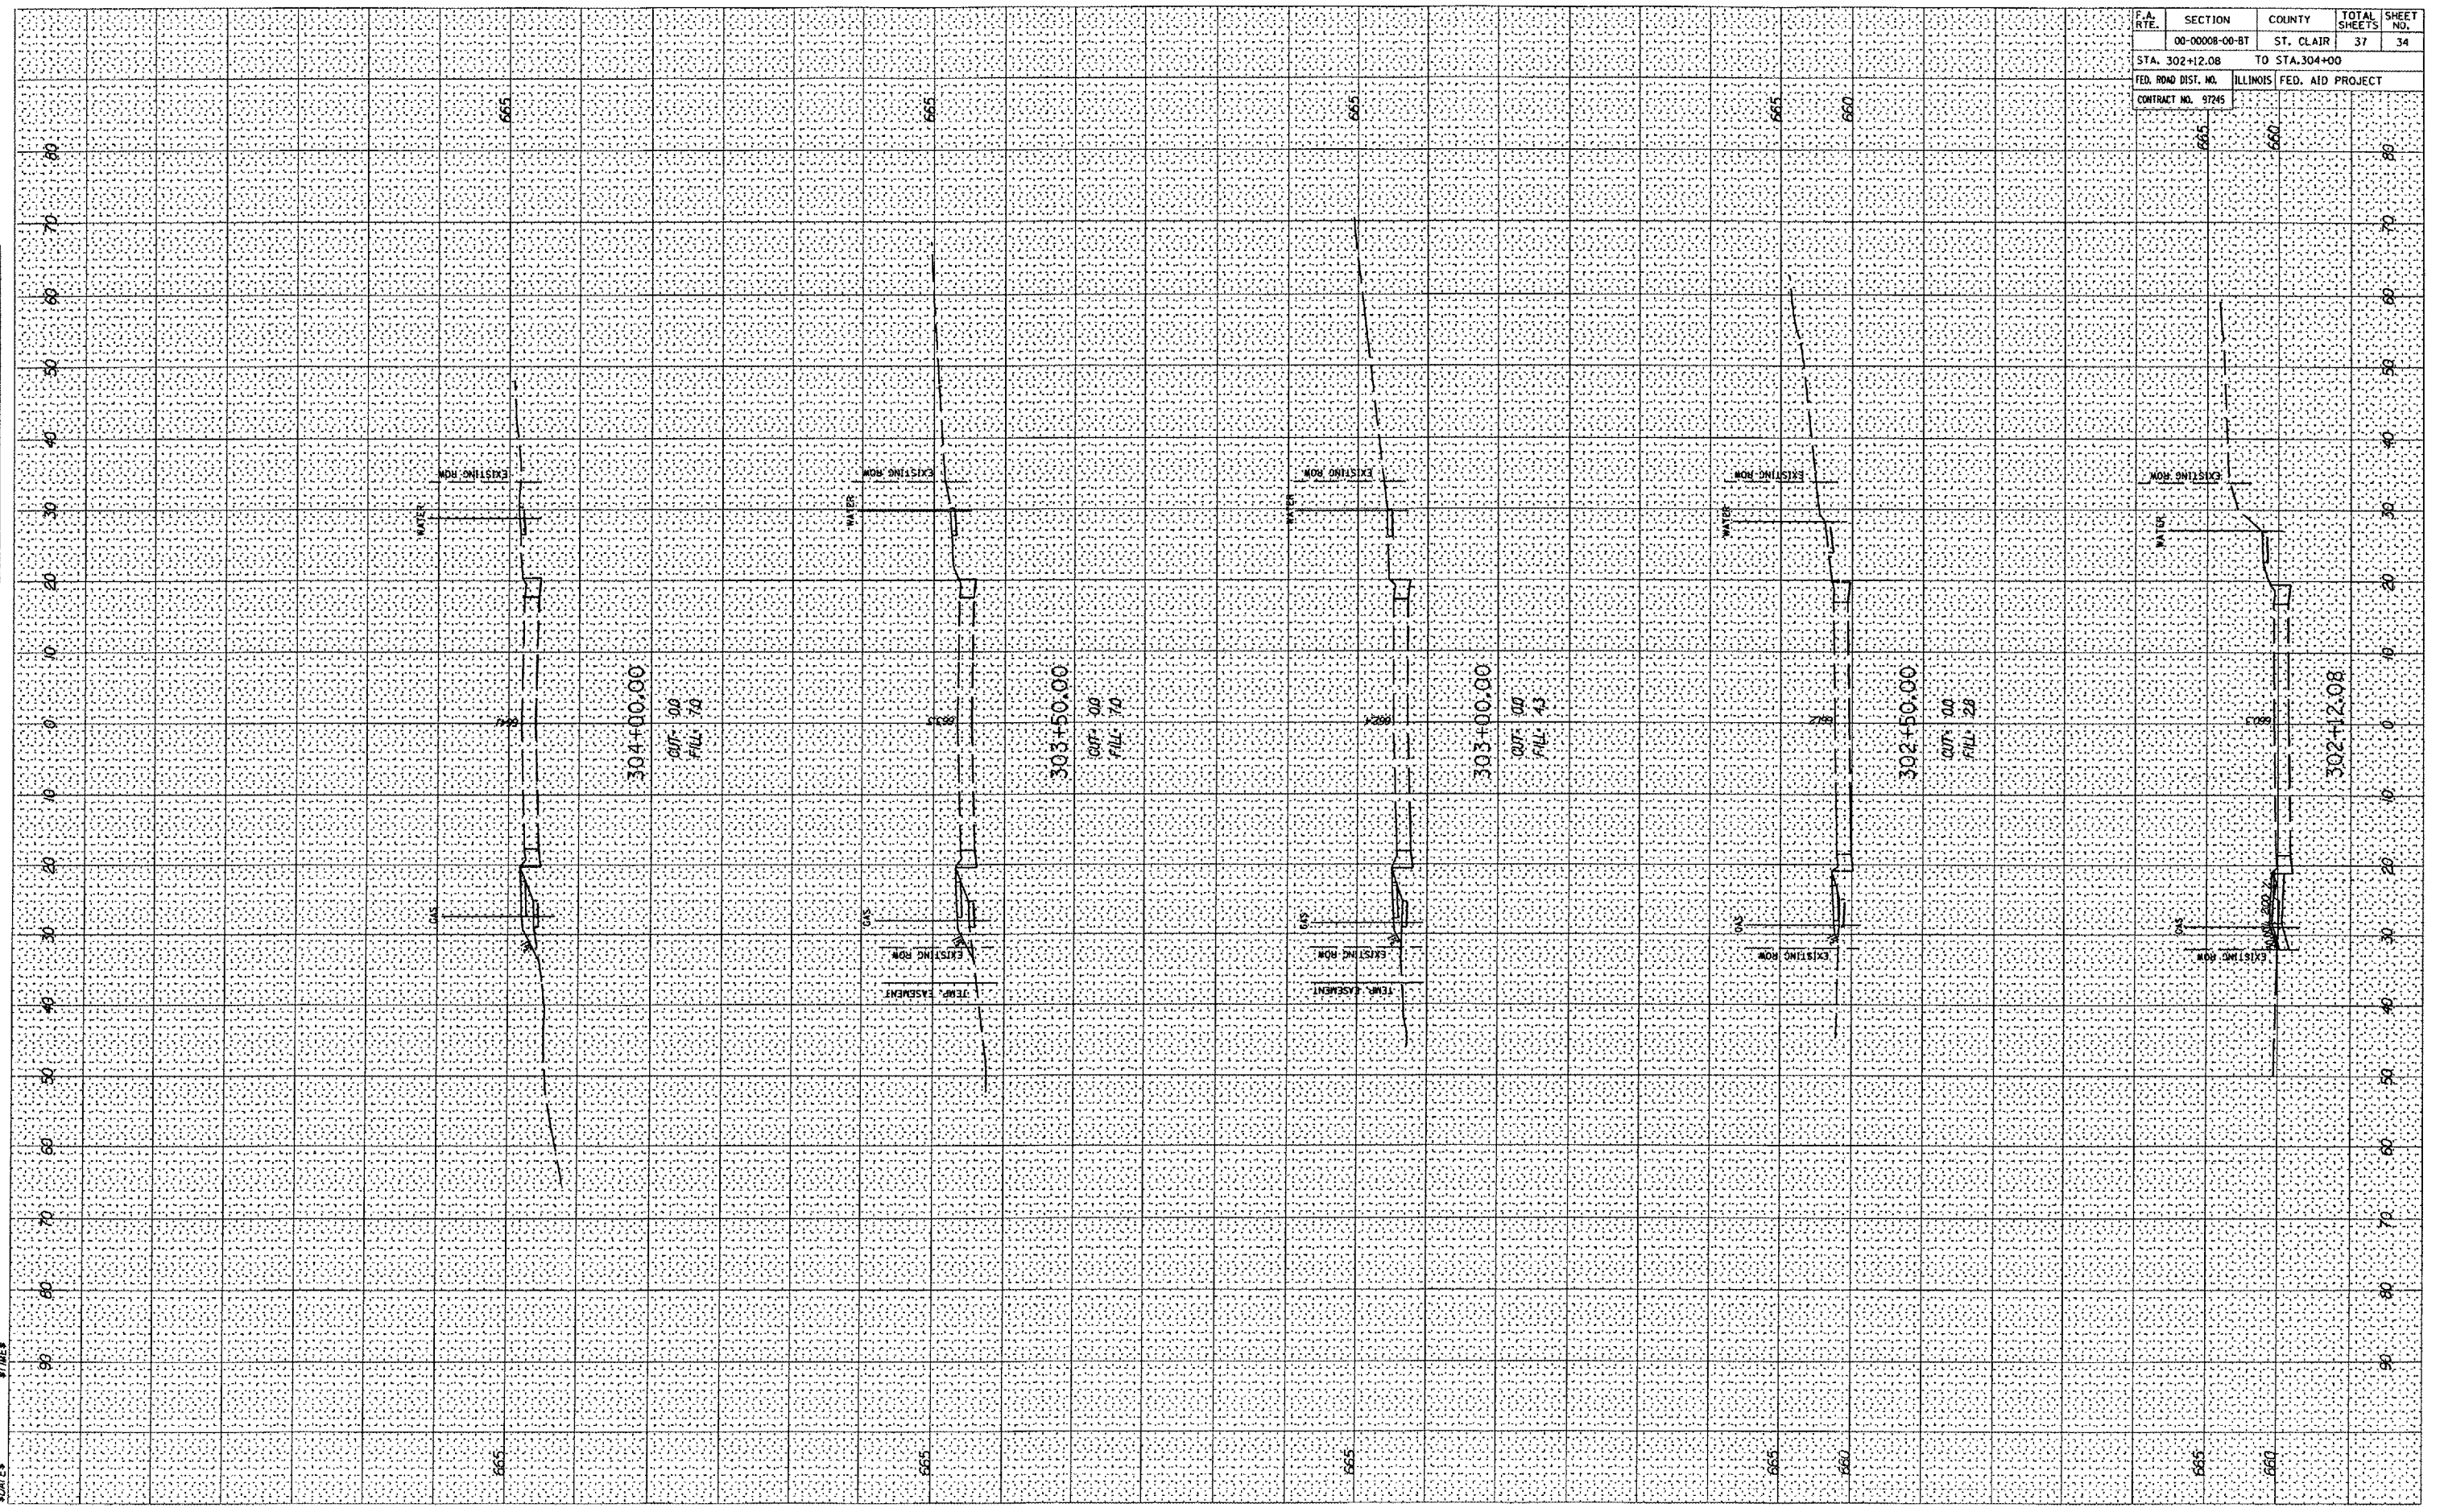

MAIN STREET