


F.A. RTE.	SECTION	COUNTY	TOTAL SHEETS	SHEET NO.
	00-00008-00-BT	ST. CLAIR	37	37
STA. 2+00.00		TO STA. 3+10.00		
FED. ROAD DIST. NO.	ILLINOIS	FED. AID PROJECT		
CONTRACT NO. 97245				

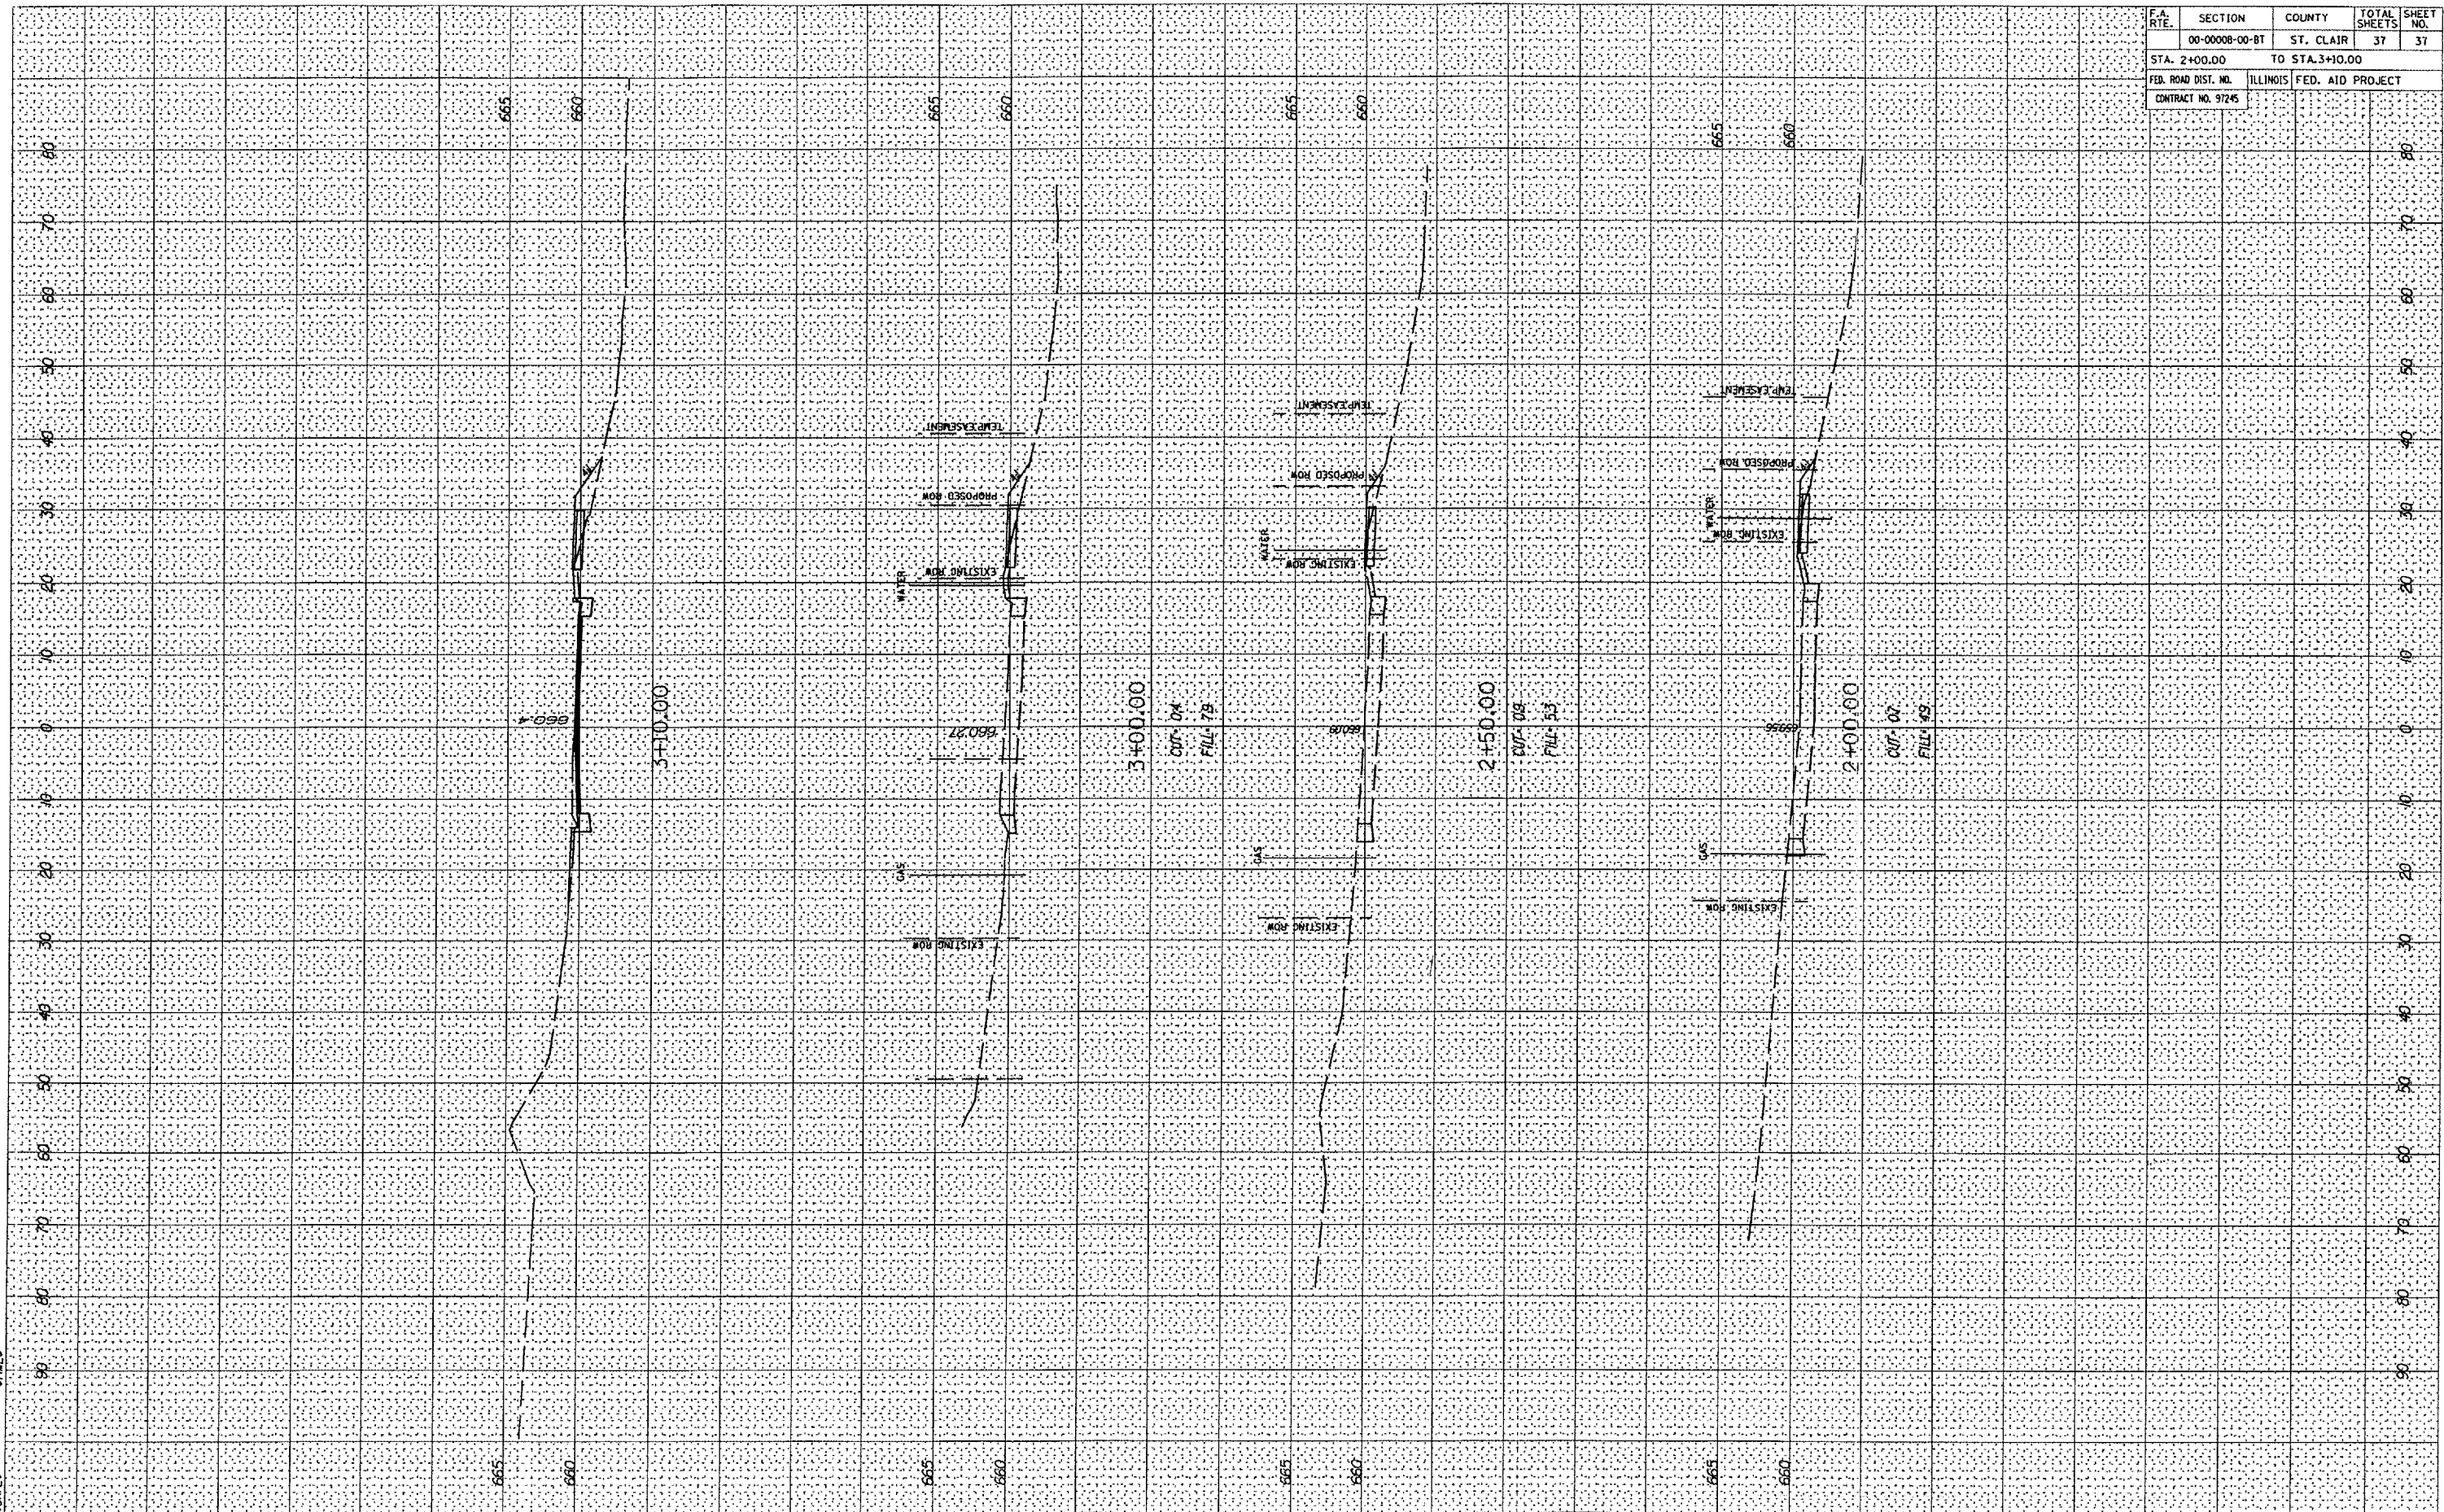

FINAL SURVEY	DATE
REVISIONS	
NOTED	
TEMPERATURE	
AREAS CHECKED	

FINAL SURVEY	DATE
REVISIONS	
NOTED	
TEMPERATURE	
AREAS CHECKED	

FILES
DATES