

ROUTE NO	SECTION	COUNTY	TOTAL SHEETS	SHEET NO.
FAS 856 C.H. 1	02-00041 -01-RS	MONROE	27	7


ENTRANCE SCHEDULE

LOCATION STATION	SIDE LT/RT	TYPE OF ENTRANCE	EXISTING SURFACE	LENGTH FOOT	WIDTH FOOT	INCIDENTAL BITUMINOUS SURFACING TONS	BIT. MAT'L. (PRIME COAT) GALLON	AGGREGATE (PRIME COAT) TONS
7+02	RIGHT	COMMERCIAL	AGGREGATE	4.00	24.0	1.2	2.7	0.02
7+94	LEFT	PRIVATE	AGGREGATE	4.00	12.0	0.6	1.3	0.01
21+00	RIGHT	PRIVATE	AGGREGATE	4.00	12.0	0.6	1.3	0.01
23+10	RIGHT	PRIVATE	AGGREGATE	4.00	12.0	0.6	1.3	0.01
24+98	RIGHT	PRIVATE	AGGREGATE	4.00	12.0	0.6	1.3	0.01
26+23	LEFT	PRIVATE	AGGREGATE	4.00	12.0	0.6	1.3	0.01
28+04	LEFT	PRIVATE	AGGREGAE	4.00	12.0	0.6	1.3	0.01
32+21	LEFT	PRIVATE	AGGREGATE	4.00	12.0	0.6	1.3	0.01
32+30	RIGHT	FIELD	EARTH	4.00	16.0	0.0	0.0	0.00
35+64	RIGHT	PRIVATE	AGGREGATE	4.00	12.0	0.6	1.3	0.01
38+59	RIGHT	PRIVATE	AGGREGATE	4.00	12.0	0.6	1.3	0.01
39+70	LEFT	PRIVATE	AGGREGATE	4.00	12.0	0.6	1.3	0.01
39+70	RIGHT	PRIVATE	AGGREGATE	4.00	12.0	0.6	1.3	0.01
41+00	RIGHT	PRIVATE	AGGREGATE	4.00	12.0	0.6	1.3	0.01
49+06	RIGHT	FIELD	EARTH	4.00	16.0	0.0	0.0	0.00
50+86	RIGHT	FIELD	EARTH	4.00	16.0	0.0	0.0	0.00
* 60+60	RIGHT	PRIVATE	AGGREGATE	47.00	12.0	10.5	1.3	0.01
* 60+88	LEFT	FIELD	EARTH	4.00	16.0	0.0	0.0	0.00
65+67	RIGHT	FIELD	EARTH	4.00	16.0	0.0	0.0	0.00
69+60	LEFT	FIELD	EARTH	4.00	16.0	0.0	0.0	0.00
73+86	RIGHT	PRIVATE	AGGREGATE	4.00	12.0	0.6	1.3	0.01
76+94	LEFT	FIELD	EARTH	4.00	16.0	0.0	0.0	0.00
77+20	RIGHT	PRIVATE	AGGREGATE	4.00	12.0	0.6	1.3	0.01
79+16	RIGHT	PRIVATE	AGGREGATE	4.00	12.0	0.6	1.3	0.01
NO ENTRANCE WORK TO BE PERFORMED FROM STA. 83+61 TO STA. 107+98.								
113+93	LEFT	FIELD	EARTH	4.00	16.0	0.0	0.0	0.00
115+65	RIGHT	PRIVATE	AGGREGATE	4.00	12.0	0.6	1.3	0.01
116+15	RIGHT	PRIVATE	AGGREGATE	4.00	12.0	0.6	1.3	0.01
116+65	RIGHT	PRIVATE	AGGREGATE	4.00	12.0	0.6	1.3	0.01
119+67	RIGHT	PRIVATE	AGGREGATE	4.00	12.0	0.6	1.3	0.01
129+41	RIGHT	PRIVATE	AGGREGATE	4.00	12.0	0.6	1.3	0.01
129+63	LEFT	PRIVATE	AGGREGATE	4.00	12.0	0.6	1.3	0.01
131+29	LEFT	PRIVATE	AGGREGATE	4.00	12.0	0.6	1.3	0.01
133+00	LEFT	PRIVATE	AGGREGATE	4.00	12.0	0.6	1.3	0.01
135+25	LEFT	PRIVATE	AGGREGATE	4.00	12.0	0.6	1.3	0.01
136+58	LEFT	PRIVATE	AGGREGATE	4.00	12.0	0.6	1.3	0.01
137+49	LEFT	PRIVATE	AGGREGATE	4.00	12.0	0.6	1.3	0.01
139+00	LEFT	PRIVATE	BITUMINOUS	4.00	12.0	0.6	0.3	0.01
141+00	LEFT	PRIVATE	AGGREGATE	4.00	12.0	0.6	1.3	0.01
141+37	LEFT	PRIVATE	AGGREGATE	4.00	12.0	0.6	1.3	0.01
141+47	RIGHT	PRIVATE	AGGREGATE	4.00	12.0	0.6	1.3	0.01
141+86	LEFT	PRIVATE	AGGREGATE	4.00	12.0	0.6	1.3	0.01
143+35	LEFT	PRIVATE	AGGREGATE	4.00	12.0	0.6	1.3	0.01
145+65	LEFT	PRIVATE	AGGREGATE	4.00	12.0	0.6	1.3	0.01
145+92	RIGHT	FIELD	EARTH	4.00	16.0	0.0	0.0	0.00
147+47	RIGHT	PRIVATE	AGGREGATE	4.00	12.0	0.6	1.3	0.01
148+95	RIGHT	PRIVATE	AGGREGATE	4.00	12.0	0.6	1.3	0.01
149+22	LEFT	PRIVATE	AGGREGATE	4.00	12.0	0.6	1.3	0.01
151+13	LEFT	PRIVATE	AGGREGATE	4.00	12.0	0.6	1.3	0.01
154+50	RIGHT	PRIVATE	AGGREGATE	4.00	12.0	0.6	1.3	0.01
156+33	LEFT	PRIVATE	AGGREGATE	4.00	12.0	0.6	1.3	0.01
160+66	RIGHT	PRIVATE	BITUMINOUS	4.00	12.0	0.6	0.3	0.01
162+49	LEFT	PRIVATE	AGGREGATE	4.00	12.0	0.6	1.3	0.01
163+90	LEFT	PRIVATE	BITUMINOUS	4.00	12.0	0.6	0.3	0.01
170+68	LEFT	FIELD	EARTH	4.00	16.0	0.0	0.0	0.00
182+73	RIGHT	PRIVATE	AGGREGATE	4.00	12.0	0.6	1.3	0.01
183+34	LEFT	PRIVATE	AGGREGATE	4.00	12.0	0.6	1.3	0.01

* GRADE OF PRIVATE ENTRANCE TO BE -1.9%.
 GRADE OF FIELD ENTRANCE TO BE -2.0% FIRST 16',
 THEN -12.0%. REFER TO SHEET 27 FOR CROSS SECTION.

ENTRANCE SCHEDULE

LOCATION STATION	SIDE LT/RT	TYPE OF ENTRANCE	EXISTING SURFACE	LENGTH FOOT	WIDTH FOOT	INCIDENTAL BITUMINOUS SURFACING TONS	BIT. MAT'L. (PRIME COAT) GALLON	AGGREGATE (PRIME COAT) TONS
186+42	RIGHT	PRIVATE	AGGREGATE	4.00	12.0	0.6	1.3	0.01
191+68	LEFT	FIELD	EARTH	4.00	16.0	0.0	0.0	0.00
192+61	RIGHT	FIELD	EARTH	4.00	16.0	0.0	0.0	0.00
204+82	LEFT	FIELD	EARTH	4.00	16.0	0.0	0.0	0.00
214+30	RIGHT	PRIVATE	AGGREGATE	4.00	12.0	0.6	1.3	0.01
217+81	RIGHT	PRIVATE	AGGREGATE	4.00	12.0	0.6	1.3	0.01
219+38	LEFT	PRIVATE	AGGREGAE	4.00	12.0	0.6	1.3	0.01
224+50	RIGHT	PRIVATE	AGGREGATE	4.00	12.0	0.6	1.3	0.01
228+33	RIGHT	PRIVATE	AGGREGATE	4.00	12.0	0.6	1.3	0.01
NO ENTRANCE WORK TO BE PERFORMED FROM STA. 231+74 TO STA. 239+78.								
247+83	LEFT	FIELD	EARTH	4.00	16.0	0.0	0.0	0.00
256+70	RIGHT	PRIVATE	AGGREGATE	4.00	12.0	0.6	1.3	0.01
256+90	LEFT	FIELD	EARTH	4.00	16.0	0.0	0.0	0.00
262+40	LEFT	FIELD	EARTH	4.00	16.0	0.0	0.0	0.00
TOTAL						42.3	67.3	0.54

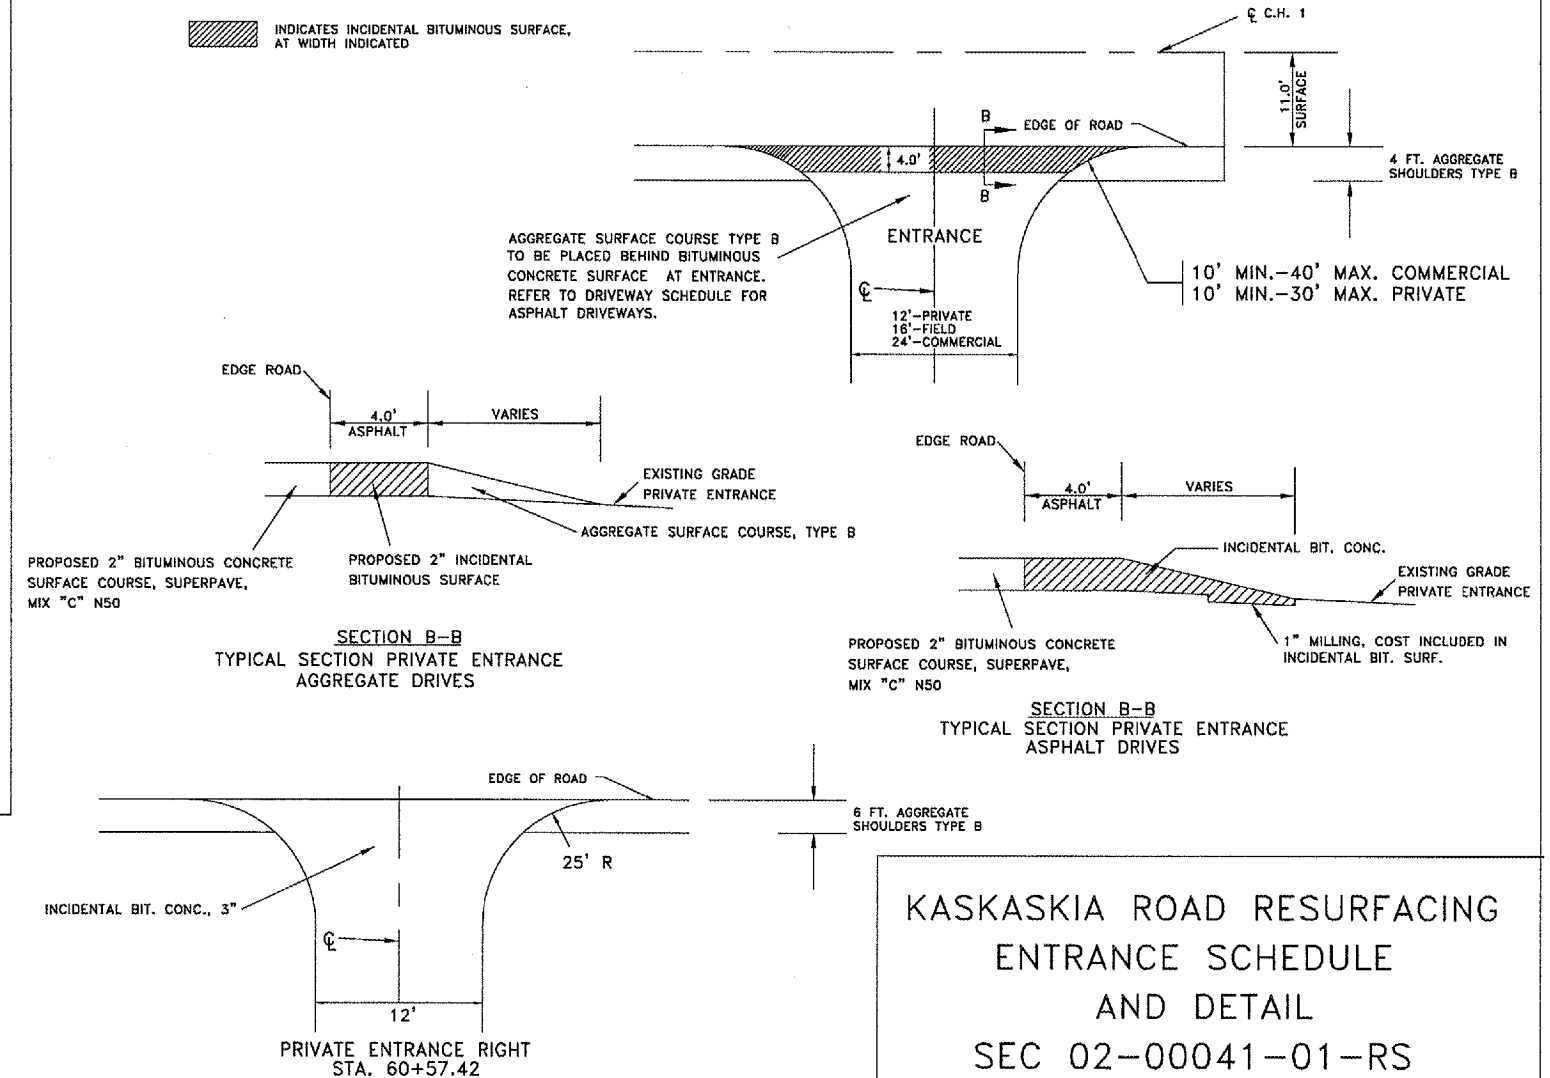

**KASKASKIA ROAD RESURFACING
 ENTRANCE SCHEDULE
 AND DETAIL
 SEC 02-00041-01-RS
 COUNTY HWY. NO. 1 FAS 856**

DRAWING FILE: S:\KASKASKIA\SIDEROADS.DWG