

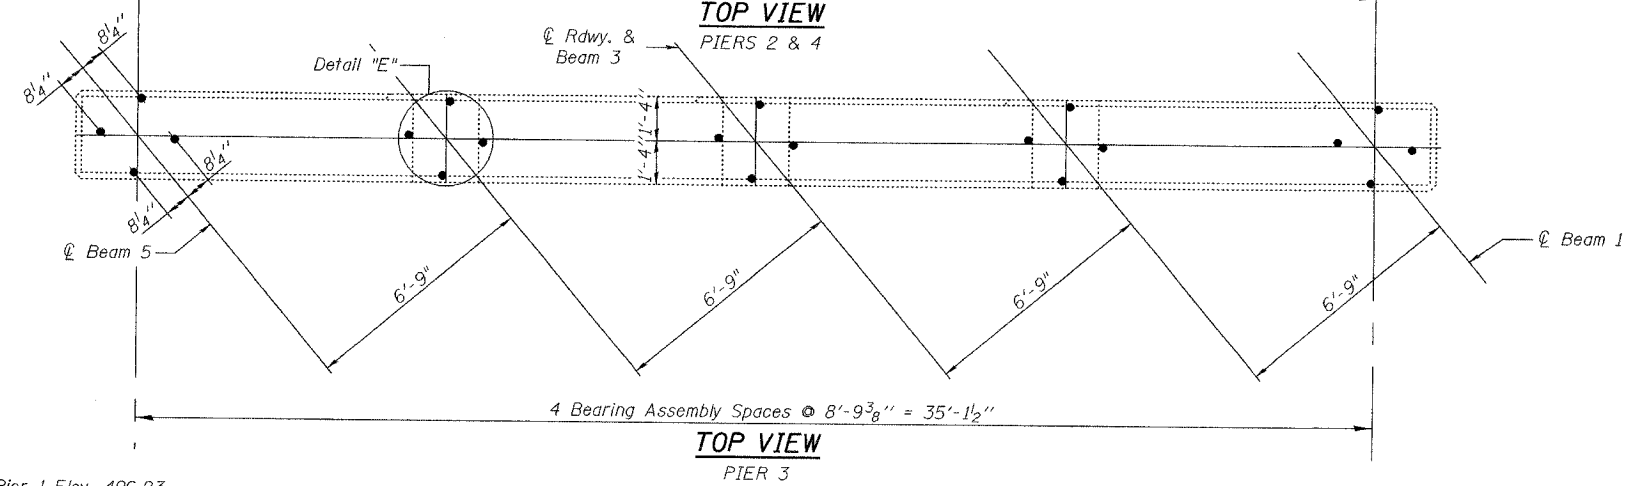
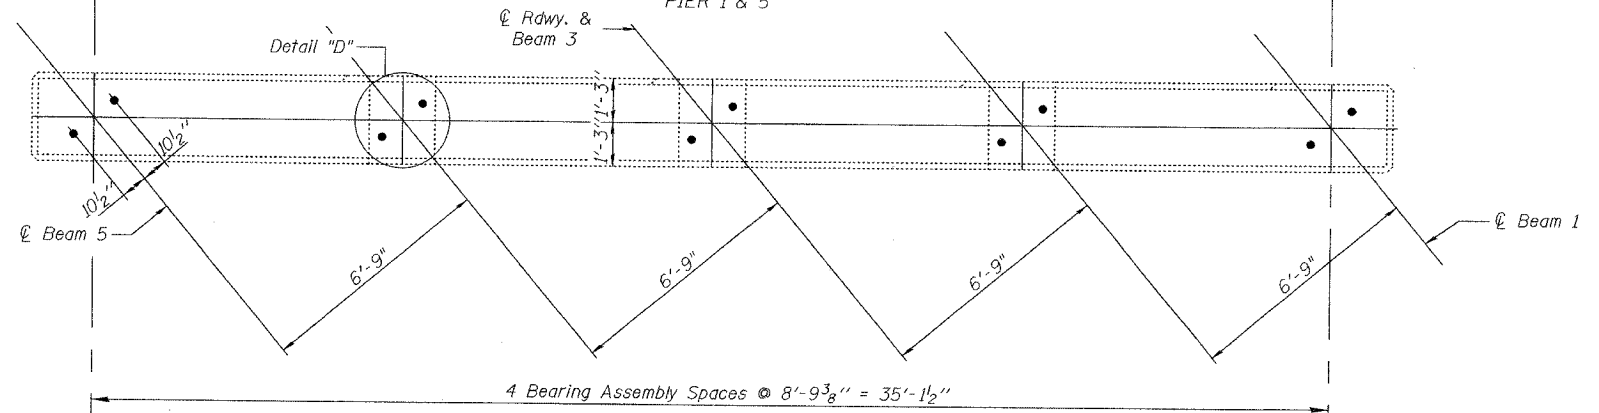


STATE OF ILLINOIS
DEPARTMENT OF TRANSPORTATION


ROUTE NO. F.A.S. 738	SECTION *	COUNTY Greene	SHEET 28	SHEET 19	SHEET NO. 15 20 SHEETS
FED. ROAD DIST. NO. 7		ILLINOIS		FED. AID PROJECT	
*01-00072-00-BR			CONTRACT NO. 97249		

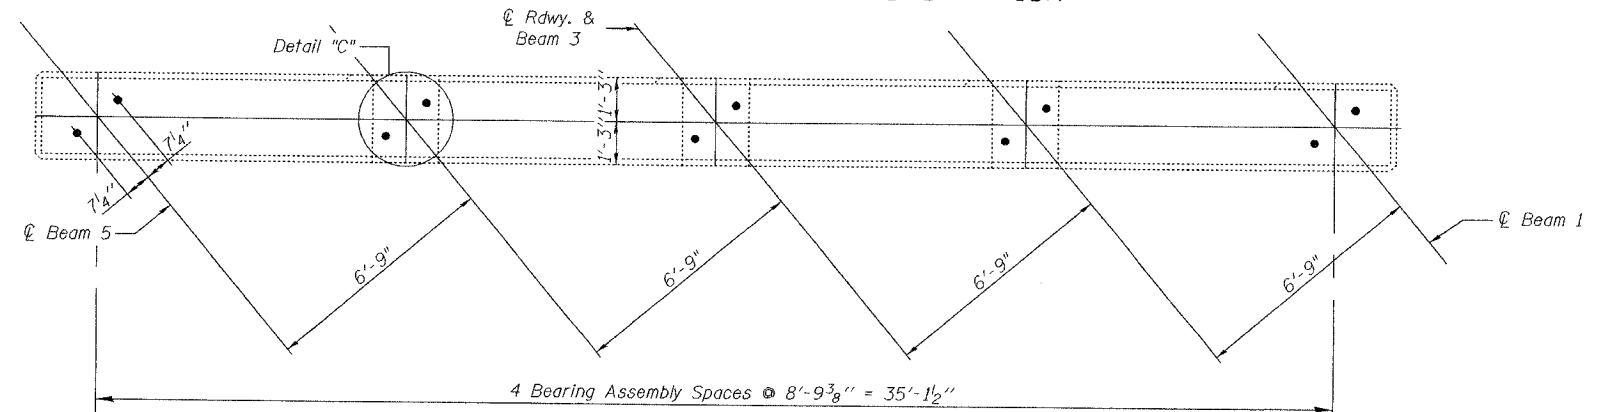

Pier 1 Elev. 496.23
Pier 2 Elev. 495.62
Pier 3 Elev. 496.11
Pier 4 Elev. 495.77
Pier 5 Elev. 496.29

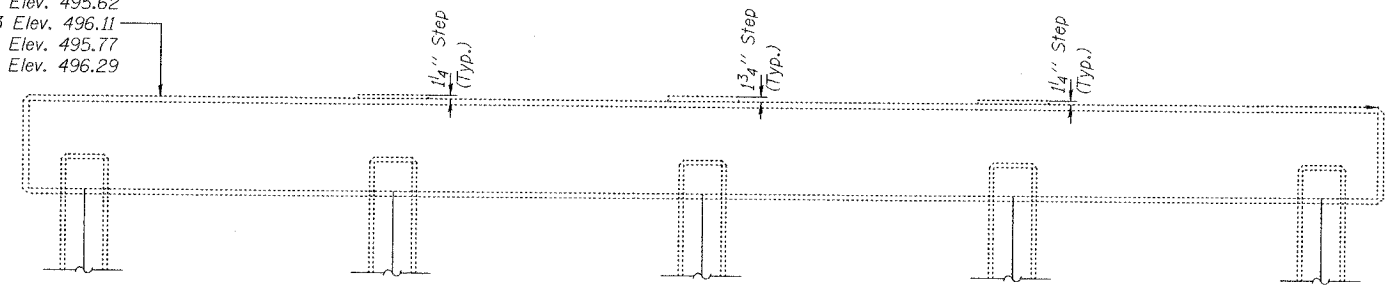

ELEVATION

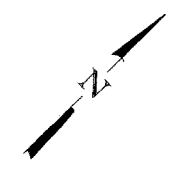

DESIGNED	ABG
CHECKED	ZBU
DRAWN	SMS
CHECKED	JFS

January 21, 2005

EXAMINED *Thomas J. Domagala*
ENGINEER OF BRIDGE DESIGN

PASSED *Ralph E. Anderson*
ENGINEER OF BRIDGES AND STRUCTURES

PIERS
F.A.S. 738 OVER
HURRICANE CREEK
SECTION 01-00072-00-BR
GREENE COUNTY
STA. 144+72.46
STR. NO. 031-3005