


F.A.U. RTE.	SECTION	COUNTY	TOTAL SHEETS	SHEET NO.
9089	02-00180-01-PW	MADISON	28	4
FED. ROAD DIST. NO.	ILLINOIS	FED. AID PROJECT		
CONTRACT NO. 97251				


BY	DATE
FINAL SURVEYED	
SURVEY PLOTTED	
NOTE BOOK	
AREAS CHECKED	
NO.	

BY	DATE
ORIGINAL SURVEYED	
SURVEY PLOTTED	
NOTE BOOK	
AREAS CHECKED	
NO.	

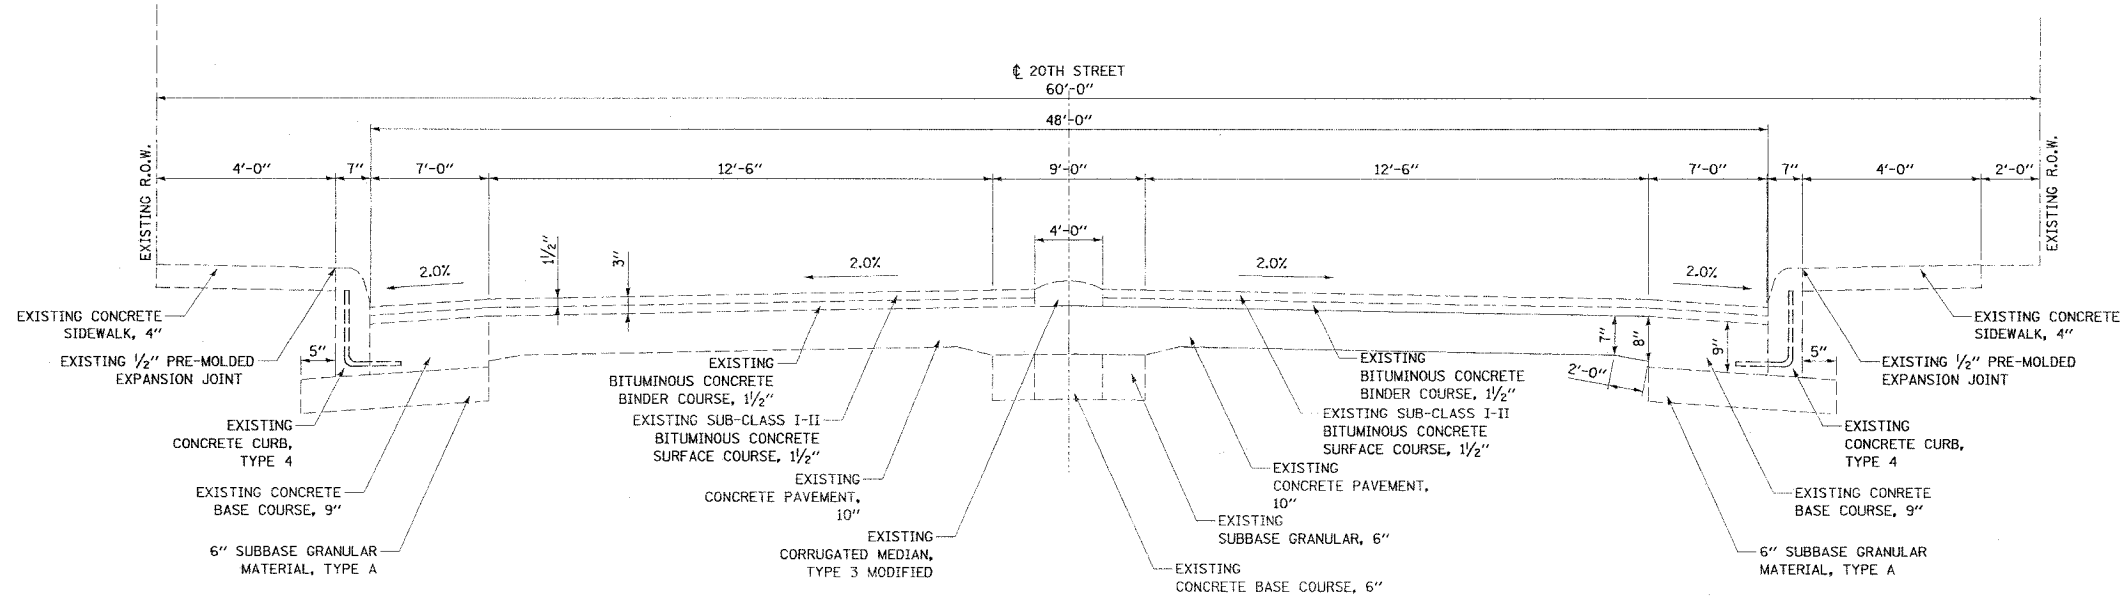

20TH STREET EXISTING TYPICAL SECTION

STA. 107+24.00 TO STA. 109+70.00
(NOT TO SCALE)

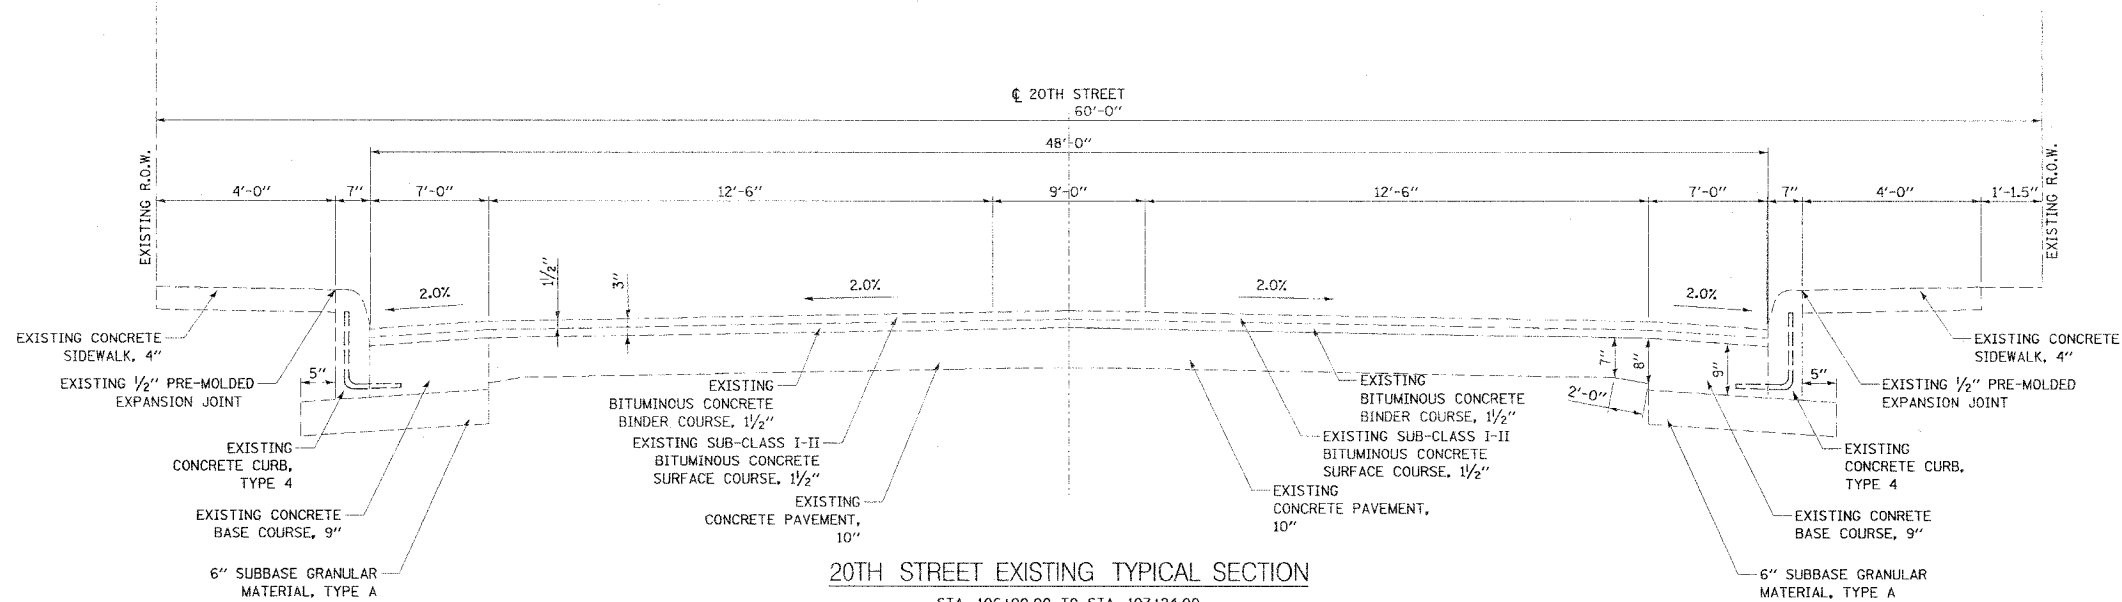

20TH STREET EXISTING TYPICAL SECTION

STA. 106+00.00 TO STA. 107+24.00
STA. 109+70.00 TO STA. 110+34.87
(NOT TO SCALE)

Junau Associates, Inc. P.C.
CONSULTING ENGINEERS AND LAND SURVEYORS
2300 Stone Street, P.O. Box 1325
Granite City, Illinois 62040
Phone: (618) 877-4400 / (618) 145-5252
Fax: (618) 452-8541

EXISTING TYPICAL SECTIONS
F.A.U. ROUTE 9089
20TH STREET (PHASE I)
GRANITE CITY, ILLINOIS
SECTION No. 02-00180-01-PW

REVISIONS				SCALE: N.T.S.	
NO.	DATE	BY	REMARKS	DSN. BY:	DATE:
				BFK	2/18/05
				WRC	2/18/05
				BFK	2/18/05

DWG. NO. E030204 JOB NO. E030204 DGN. NAME: TYP-EX OF 28 SHTS